



**elliottarchitects** Ltd

t 01434 633 007  
e info@elliottarchitects.co.uk  
w www.elliottarchitects.co.uk  
a 6 shawwell, stagshaw road, corbridge  
northumberland ne45 5PE

- NOTES
- survey information based on scaled drawings provided by client for initial ideas only
  - elliott architects ltd are not responsible for the accuracy of survey information
  - do not scale this drawing / do not scale off dimensions
  - all dimensions in mm unless stated otherwise
  - all variations and supplementary drawings to be approved by the architect
  - all dimension and conditions are to be checked on site
  - contractor to report any dimensional discrepancies or errors without delay

**IMPORTANT: All work is to be carried out in accordance with CDM Regulations 2015.**  
All work to be compliant with current buildings regulations.  
To be read in conjunction with structural engineer's drawings.

Date	No.	Revision Notes
------	-----	----------------

02/02/2022	A	Roof redesign based on planning office feedback.
------------	---	--

Date	No.	Issue Notes
------	-----	-------------


<b>Project Title</b> Orana	Orana Hawkwell Newcastle upon Tyne NE18 0QT
-------------------------------	--

<b>Sheet Title</b> Proposed Roof Plan
--

<b>Sheet Scale</b> 1:100 @ A3	<b>Drawn By</b> EG
----------------------------------	-----------------------

<b>Sheet No.</b> Project ID 298	<b>Number</b> 1007
---------------------------------------	-----------------------

©elliott architects ltd

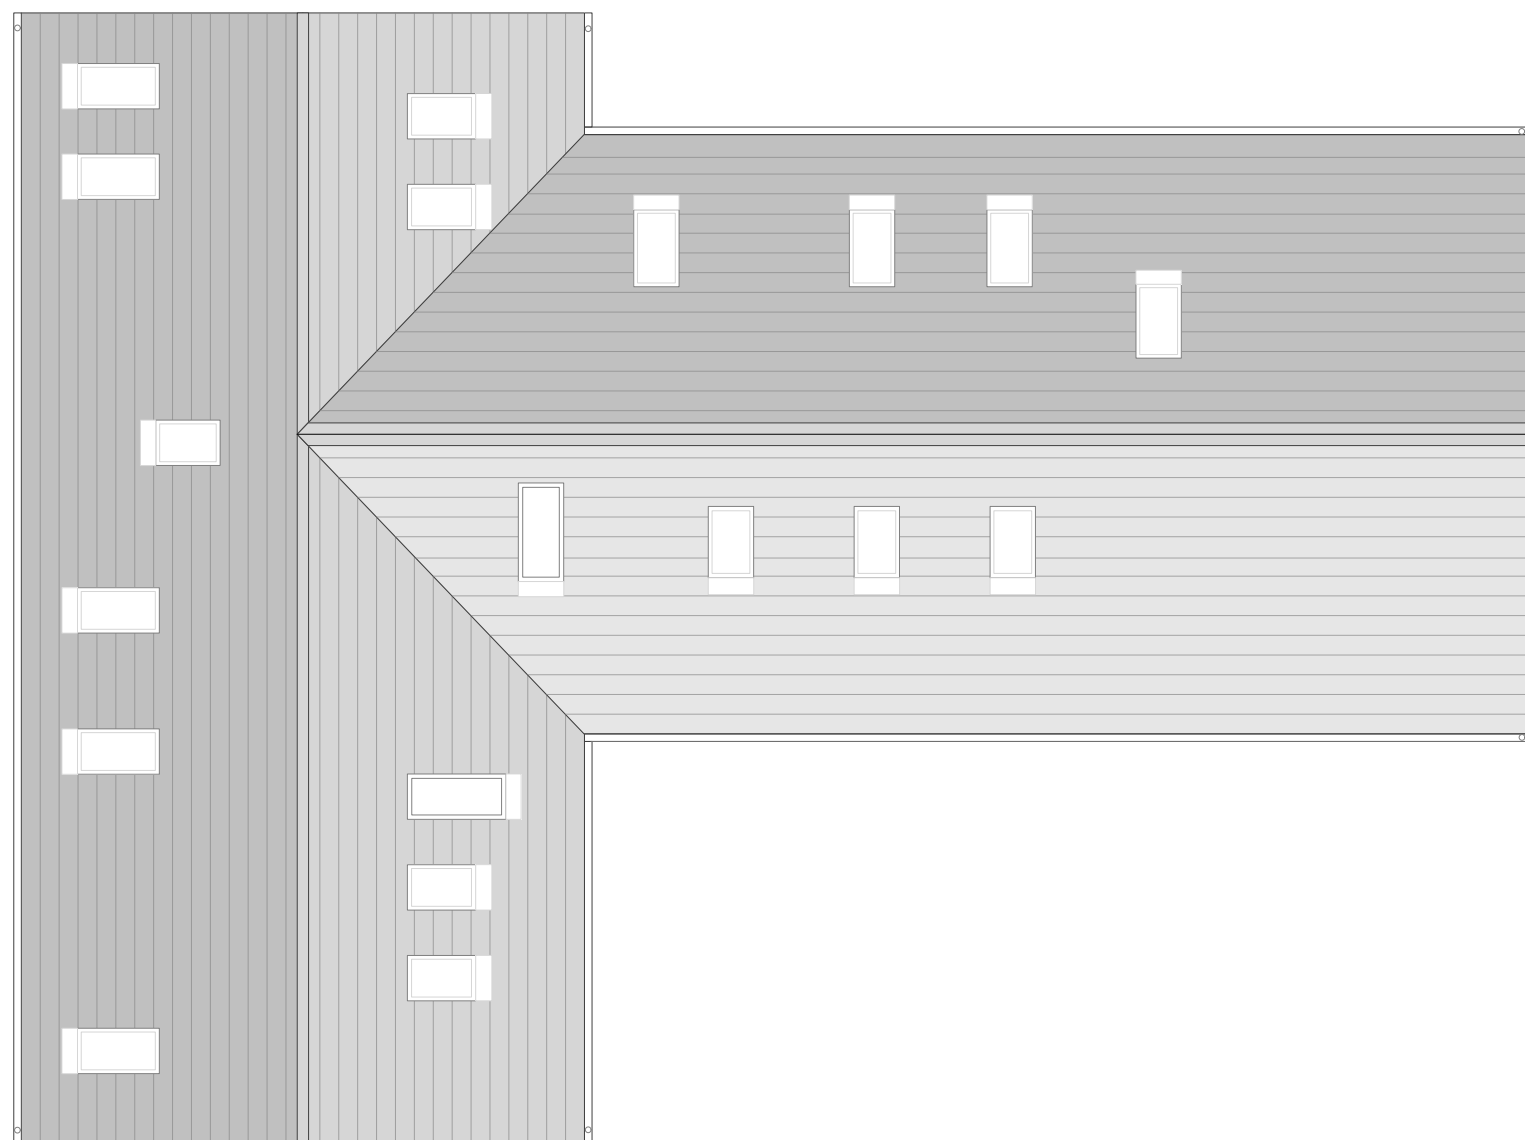

**Proposed Roof Plan 1:100**

