




1 Existing Front Elevation
1 : 100




2 Existing Side Elevation
1 : 100



3 Existing Rear Elevation
1 : 100

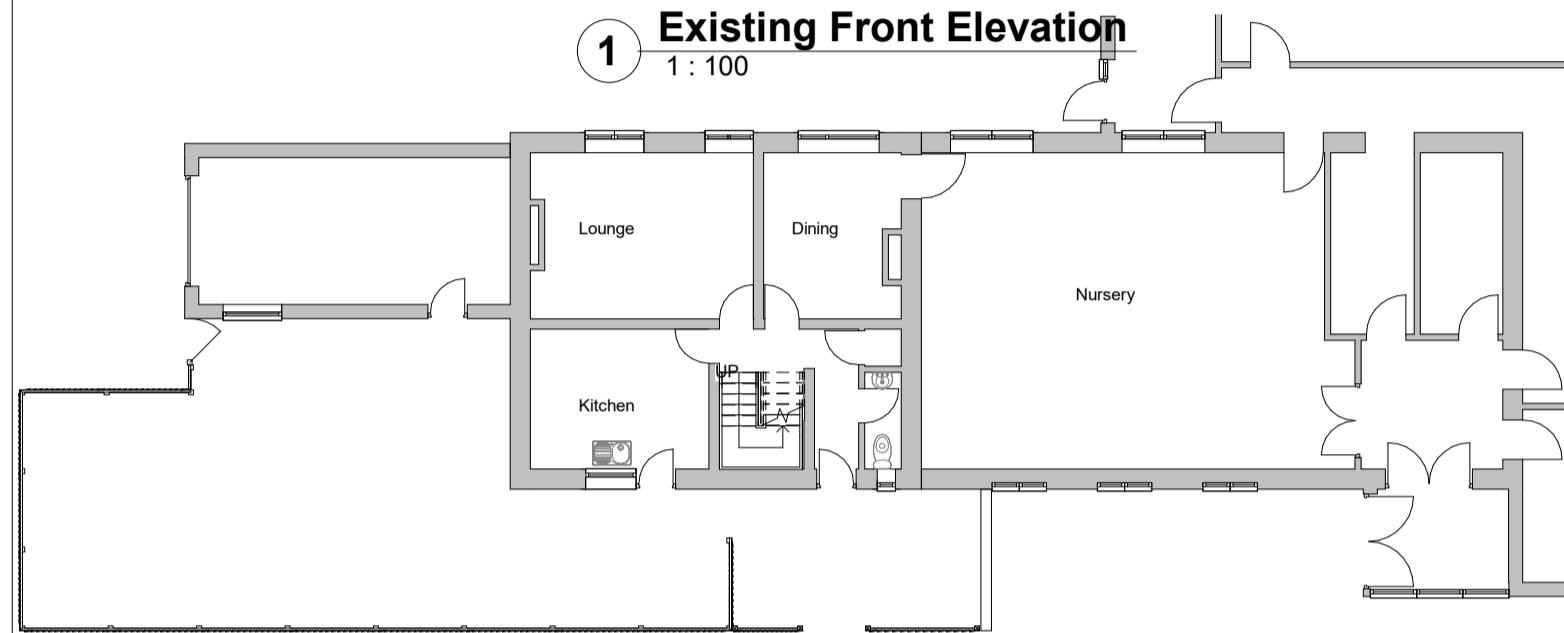

4 Existing Ground Floor
1 : 100

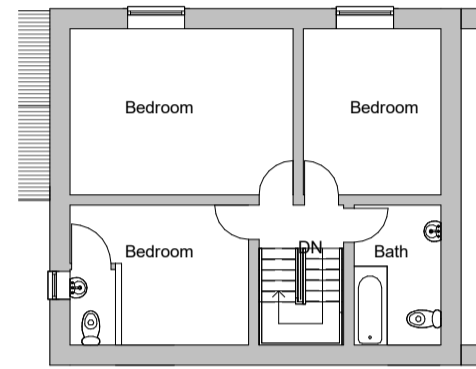

9 Existing First Floor
1 : 100



There are no alterations to elevations




5 Proposed Front Elevation
1 : 100




6 Proposed Side Elevation
1 : 100




7 Proposed Rear Elevation
1 : 100

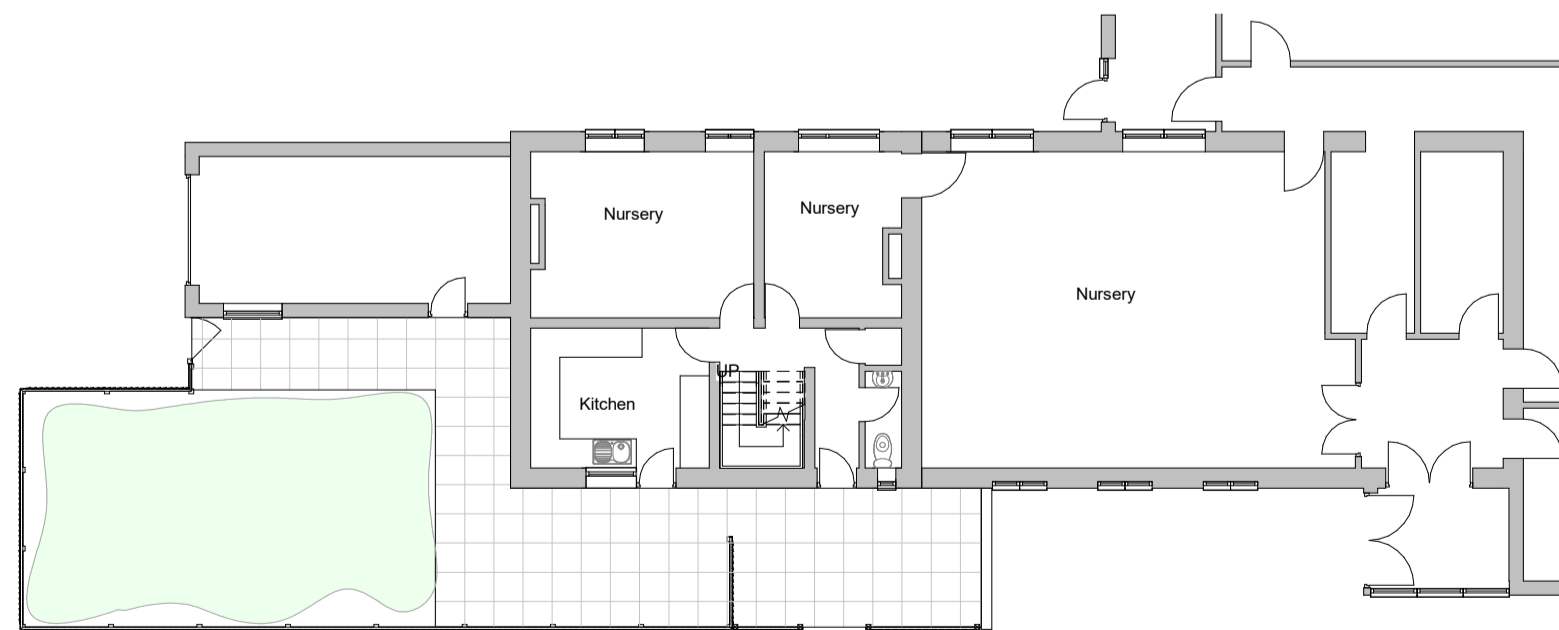

8 Proposed Ground Floor
1 : 100

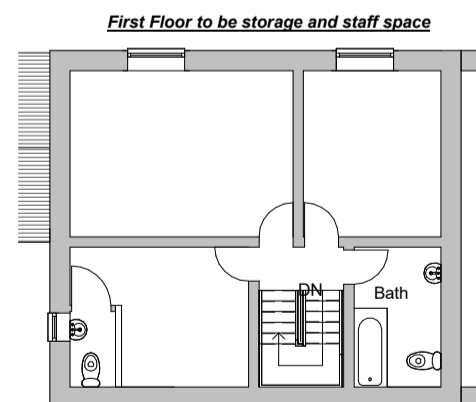


10 Proposed First Floor
1 : 100

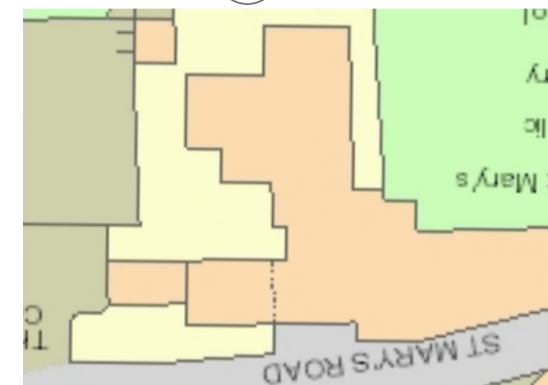


12 Site Plan
1 : 500



13 Location Plan
1 : 1250

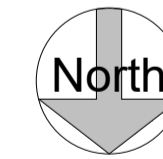

These plans are for Local Authority Approval only **THESE ARE NOT WORKING DRAWINGS**. No measurements or materials should be taken or ordered from these drawings. On site measurements should be taken at all times

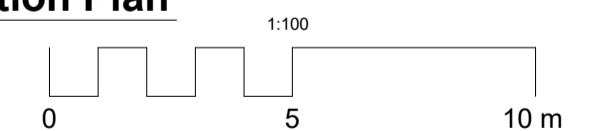

Owner	Mrs K Mendonca
Location	The Old Cottage St Marys Road Great Eccleston PR3 0ZJ

Project	Change of Used from Domestic Dwelling to Extend Existing Nursery
Sheet	Plans and Elevations
DWG No	Marys/001
Scale	as shown @ A1