




NORTH ELEVATION

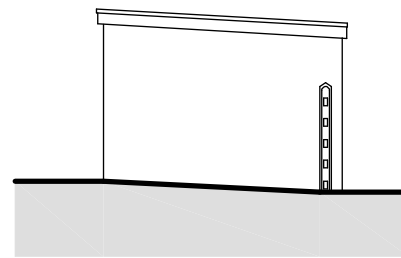


WEST ELEVATION

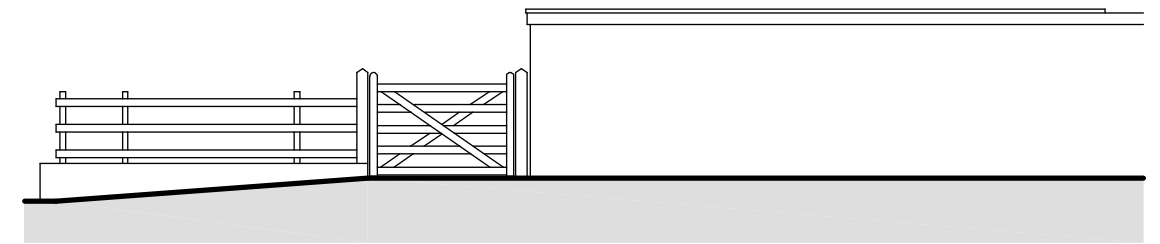

SOUTH ELEVATION

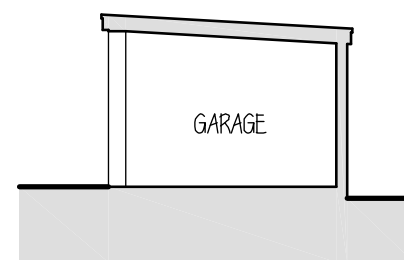



SECTION A-A

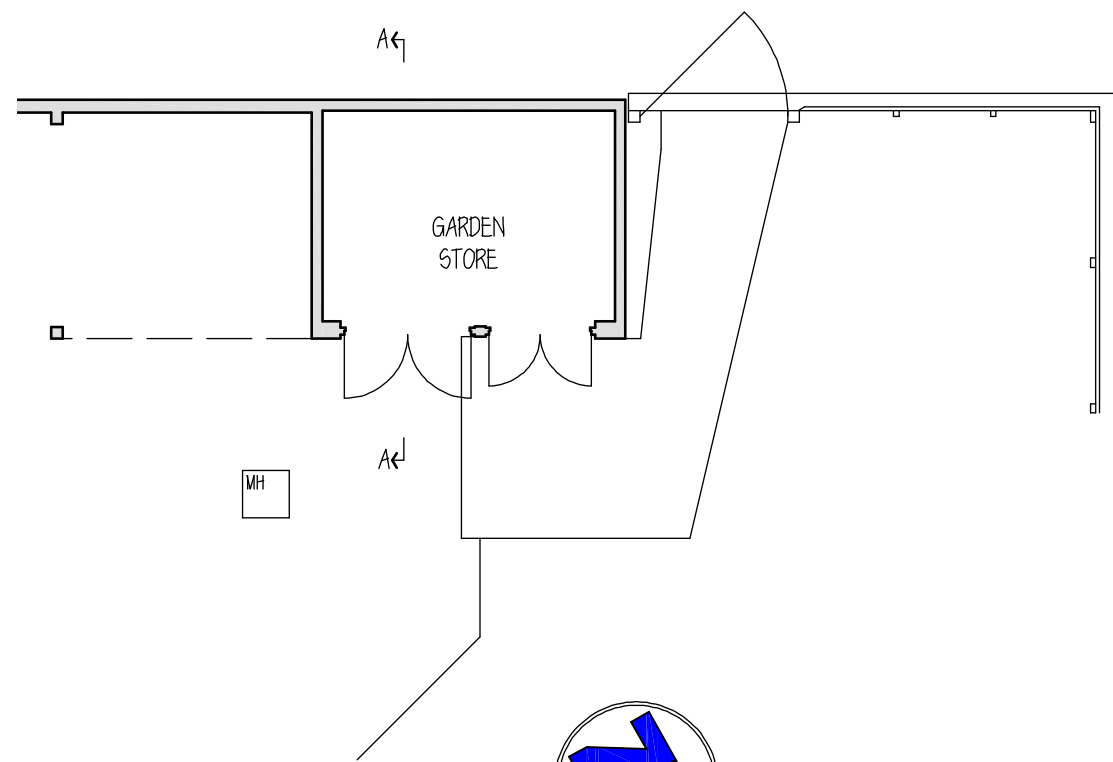

GARAGE FLOOR PLAN

0M 1M 2M 3M 4M 5M

SCALE BAR 1:100

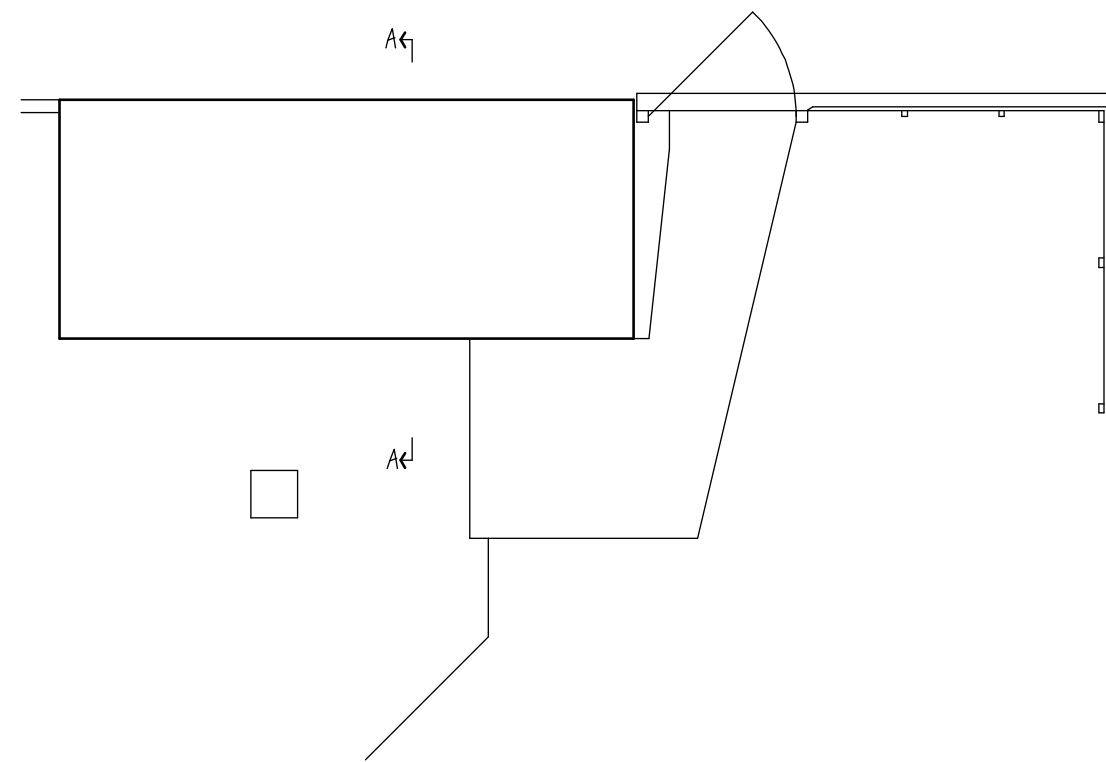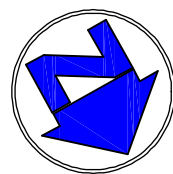

GARAGE ROOF PLAN

**AS SUBMITTED TO S.D.C.  
PLANNING DEPARTMENT**



Foxlea, Giddynap Lane, Amberley, Stroud,  
GL5 5BA  
Phone 01453 836511  
Email enquiries@anderson-architecture.co.uk  
www.anderson-architecture.co.uk

client  
MR & MRS DAVIES

project  
PROPOSED EXTENSION TO GARAGE &  
EXTERNAL ADDITIONS AT GREENFIELDS

description  
EXISTING - GARDEN ROOM  
FLOOR PLANS, ROOF PLAN, SECTION & ELEVATIONS

scale 1:100 date MAY 2023

|              |                |                       |                |
|--------------|----------------|-----------------------|----------------|
| drawn<br>AMA | checked<br>AMA | drawing no<br>2072/01 | drg.size<br>A3 |
|--------------|----------------|-----------------------|----------------|