



This drawing is copyright of Anderson Architecture and may not be copied or reproduced without permission. Dimensions for fixed items to be checked on site prior to manufacture


rev	details of revision	by	ch'd	date
A	AMENDMENTS MADE AS REQUESTED BY MJA	MJA		27/07/23
	CLIENT			
B	AMENDMENTS MADE AS REQUESTED BY MJA	MJA		28/07/23
	CLIENT			

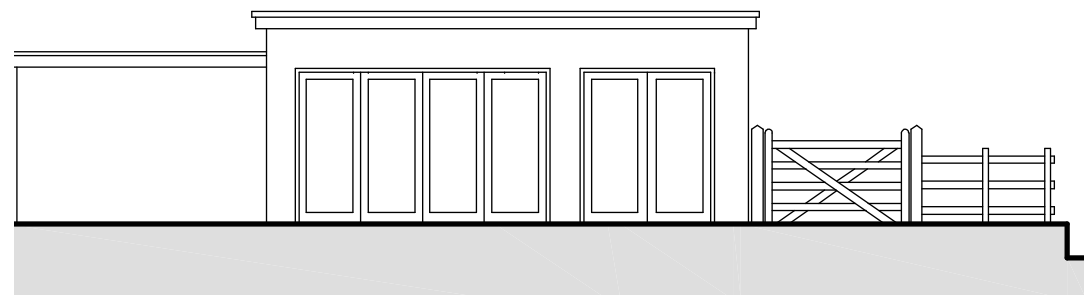


NORTH ELEVATION

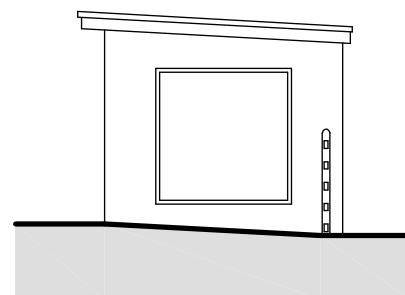


WEST ELEVATION

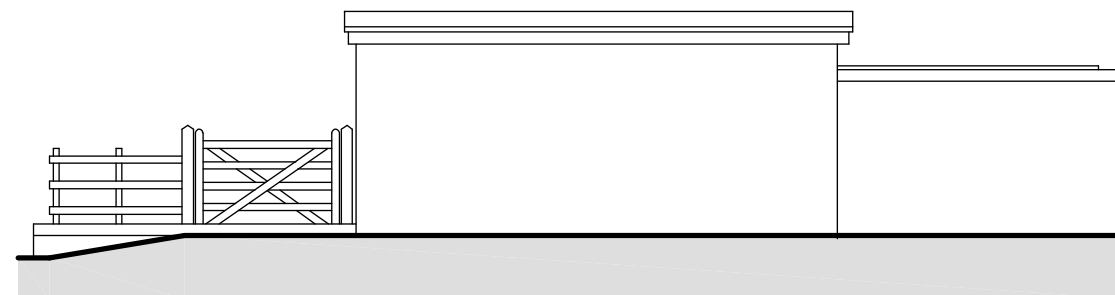

SOUTH ELEVATION

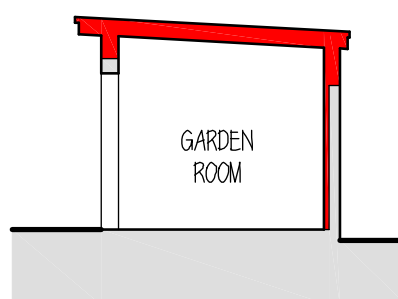

SECTION A-A


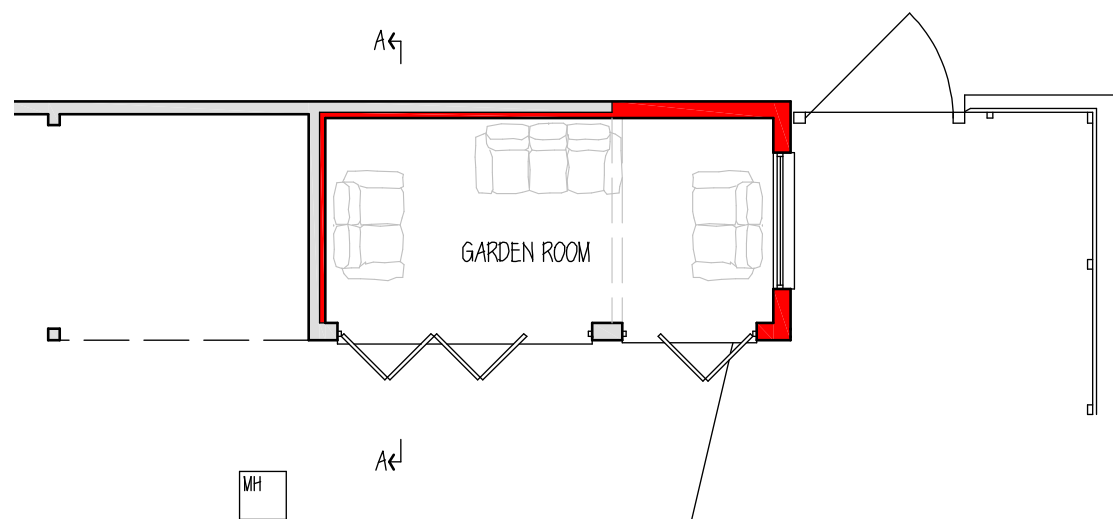


GARAGE FLOOR PLAN

0M 1M 2M 3M 4M 5M



SCALE BAR 1:100

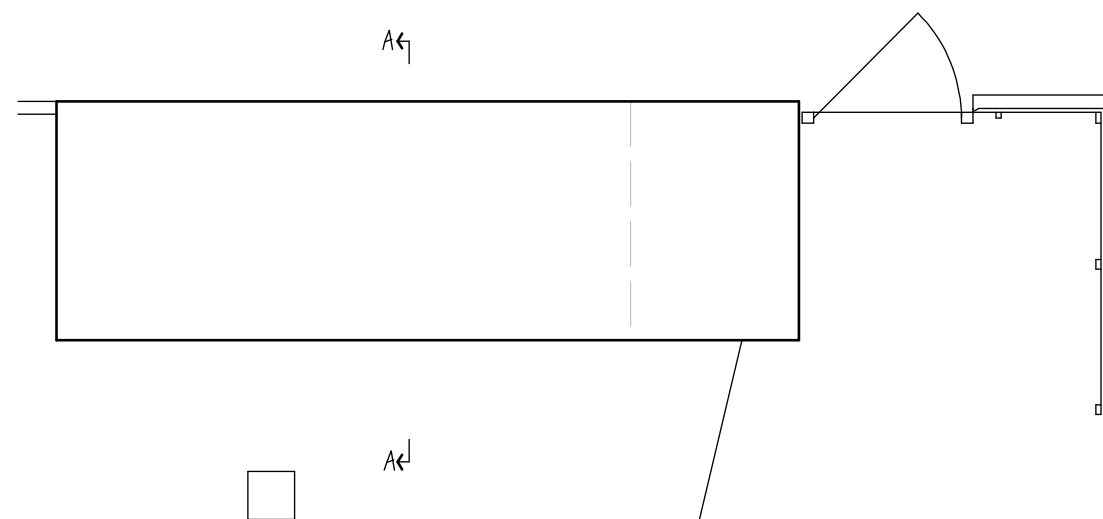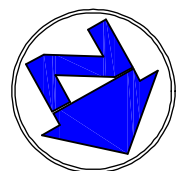

GARAGE ROOF PLAN

**AS SUBMITTED TO S.D.C.  
PLANNING DEPARTMENT**



Foxlea, Giddynap Lane, Amberley, Stroud,  
GL5 5BA  
Phone 01453 836511  
Email enquiries@anderson-architecture.co.uk  
www.anderson-architecture.co.uk

client  
MR & MRS DAVIES

project  
PROPOSED EXTENSION TO GARAGE &  
EXTERNAL ADDITIONS AT GREENFIELDS

description  
PROPOSED - GARDEN ROOM  
FLOOR PLANS, ROOF PLAN, SECTION & ELEVATIONS

scale 1:100 date MAY 2023

drawn AMA	checked AMA	drawing no 2072/01 B	drg.size A3
--------------	----------------	-------------------------	----------------