
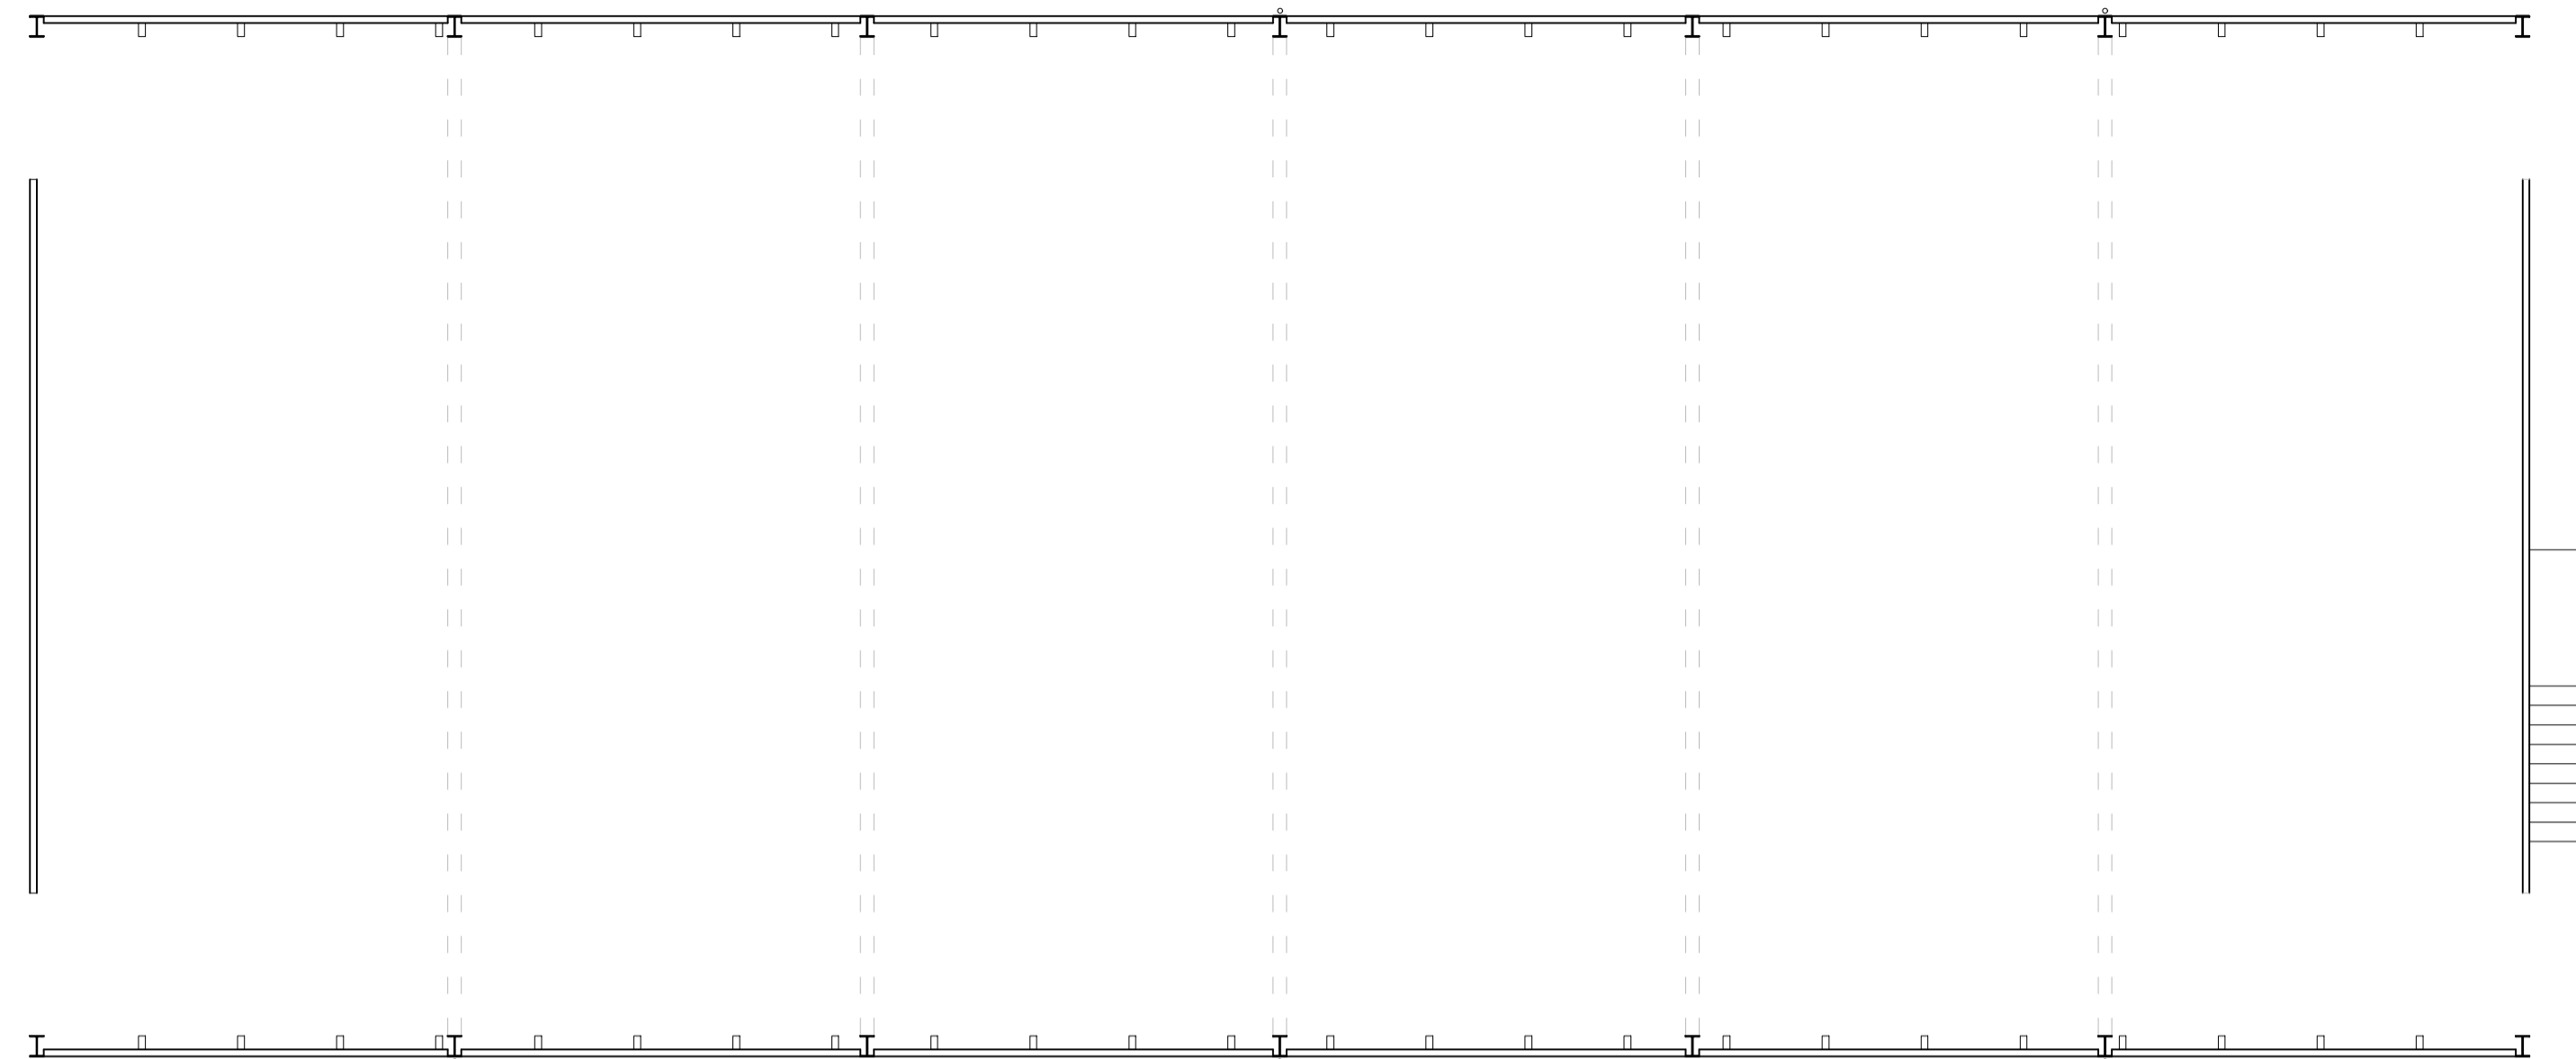



This drawing is produced as a document for use in this project only and may not be used for any other purpose. The license is granted only to the specific recipients of the drawing directly from Chaplin Farrant Ltd. Chaplin Farrant Ltd accepts no liability for the use of this drawing other than the purpose for which it was intended in connection with this project as recorded on the title block and 'File Status Code' and 'Revision'. If also issued in digital format, the data within this file may not be used for any purpose other than the information present on the paper copy of the document.

Chaplin Farrant Copyright © 2023. This drawing may not be reproduced in any form without Chaplin Farrant's prior written agreement.


SCALE 1:100

 


Floor Plan

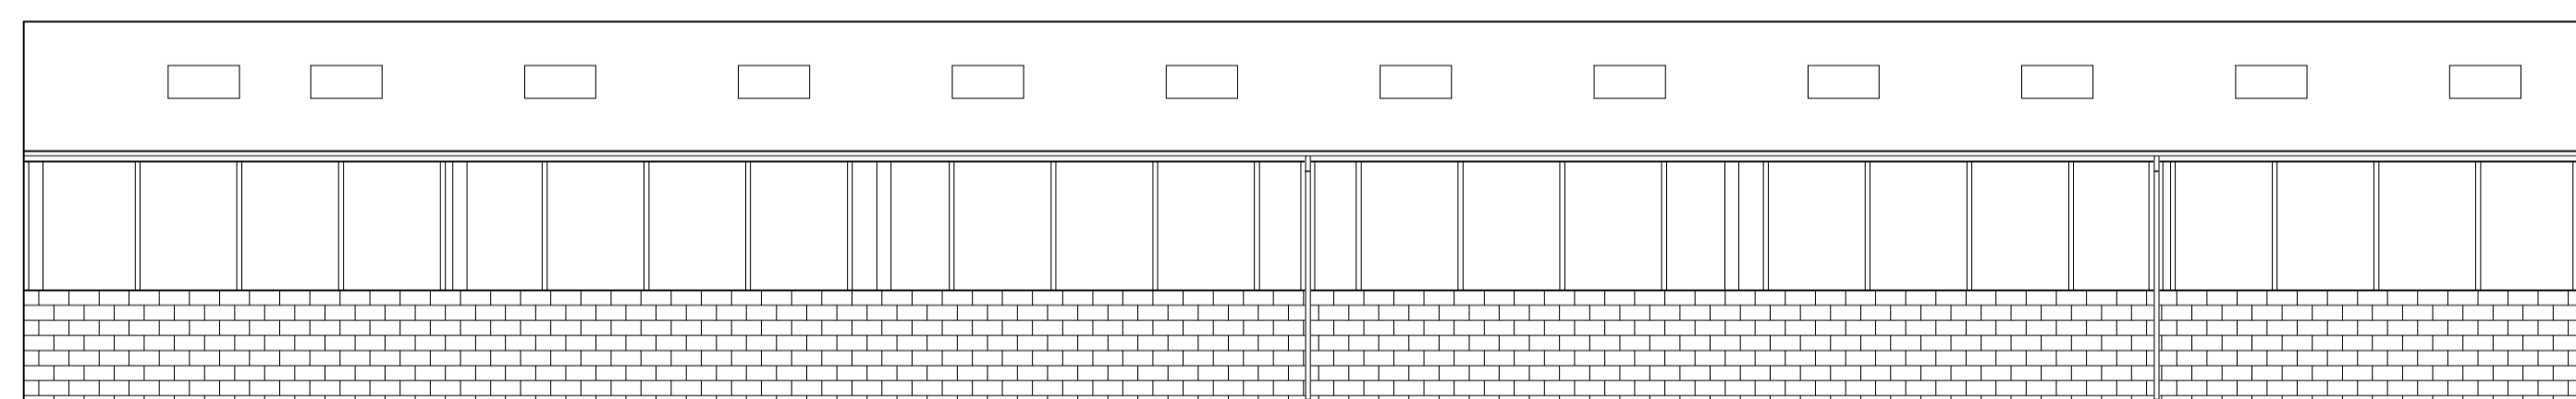


West Elevation

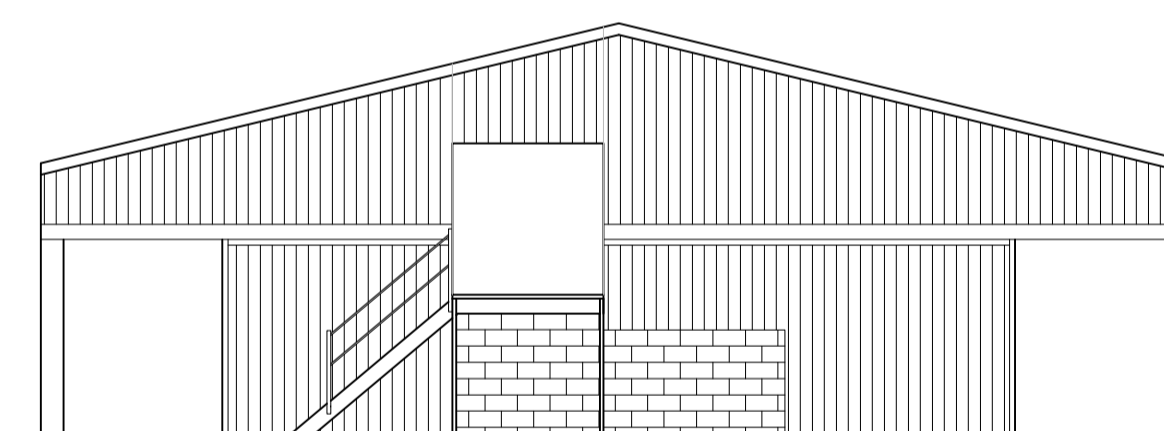

South Elevation

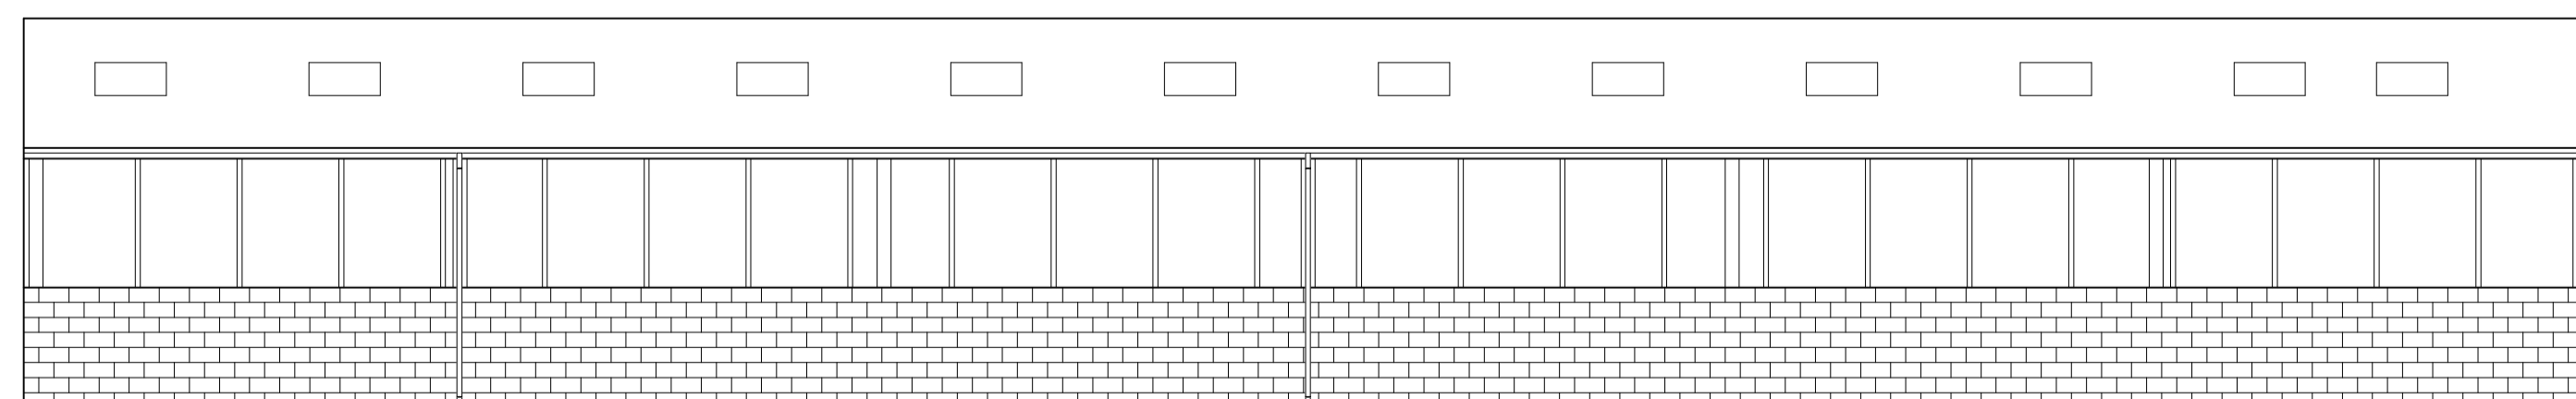

East Elevation

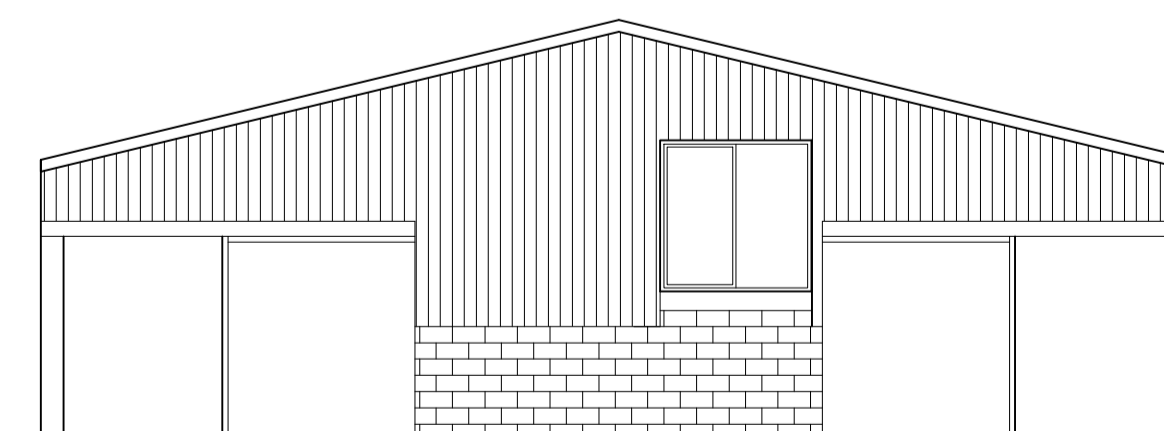

North Elevation

REVISION LOG

REV.	DATE	DESCRIPTION
P1	24.08.23	Preliminary Issue
P2	20.09.23	Planning Issue

DRAWING USE

PLANNING

CLIENT

D&C MURRELL

PROJECT

4NO. DWELLINGS

ADDRESS

FIELD FARM, SOUTH WALSHAM

STATUS

A3-DEVELOPED DESIGN APPROVED

DRAWING TITLE	SIZE
EXISTING PLAN & ELEVATIONS	A1

DRAWING NO.	REVISION
FFSW-CF-ZZ-XX-DR-A-0531	P2

CREATED BY	CHECKED BY	APPROVED BY
JM	WMC	WMC

53 Yarmouth Road,
Norwich,
NR7 6ET
01603 700000
office@chapinfarrant.com

Also at:
Cambridge and Winchester

www.chapinfarrant.com

CF JOB NO.
6878

