


PROPOSED SITE PLAN SCALE 1:500

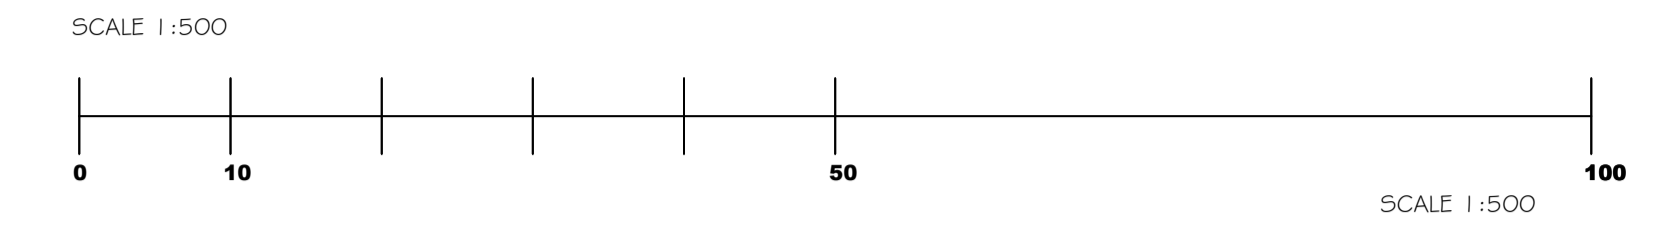

<b>DRAWN BY:</b>  Office A, Bradley Hill Farm, Garstang Road, Cloughton-on-Brook, Preston PR8 1GA, Telephone 01925 640135 Mobile 07813 296 287 e-mail: mcl@mplanning.org	<b>CLIENT:</b> MR NATHAN FIELD & MR JAKE WALLBANK  <b>PROJECT:</b> CHANGE OF USE FROM AGRICULTURAL TO SUITABLE WASTE MANAGEMENT/RECYCLING - SORTING, STORAGE AND DISTRIBUTION OF NON-HAZARDOUS WASTE).  <b>LOCATION:</b> BANK FARM, MARTIN LANE, BURS COUGH, L40 0RT	<b>DATE:</b> 29th June 2023 <b>DWG NO:</b> LMNFS108A  <b>SCALE:</b> 1:500 <b>AD</b>
---	---	---

THESE PLANS ARE PROVIDED FOR PLANNING APPROVAL ONLY. WHILE EVERY CARE HAS BEEN TAKEN TO ENSURE  
PLANS ARE CORRECT AND TO SCALE, IT IS THE RESPONSIBILITY OF THE DEVELOPER TO CHECK ALL  
MEASUREMENTS PRIOR TO THE COMMENCEMENT OF ANY WORKS.

