

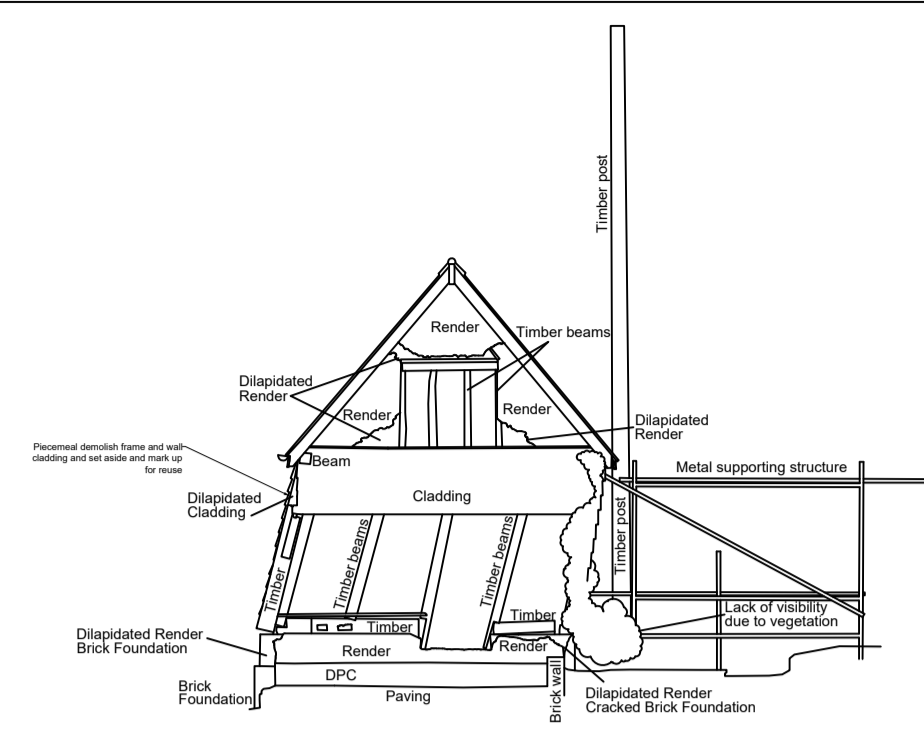


This drawing is the copyright of Chord Space Solutions Ltd and should not be reproduced in whole or in part or used in any manner without their permission.  
Please report any omissions to [info@chordspacesolutions.co.uk](mailto:info@chordspacesolutions.co.uk) immediately.


**GENERAL NOTES**

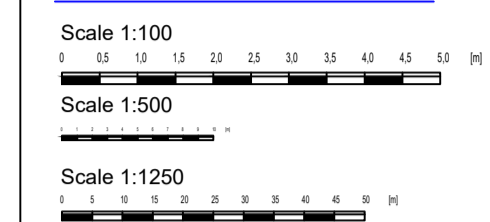


Datum 46.00m  
SOUTH EAST ELEVATION | EXISTING  
SCALE 1:100

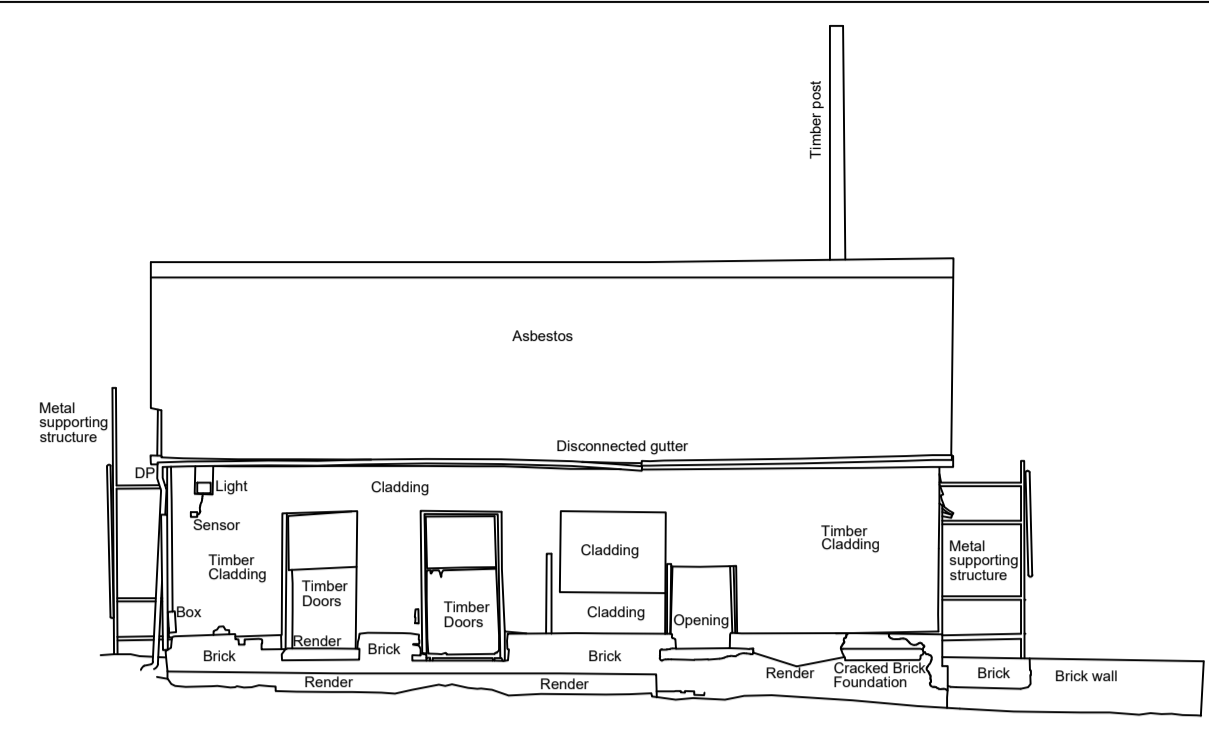


Datum 46.00m  
SOUTH WEST ELEVATION | EXISTING  
SCALE 1:100

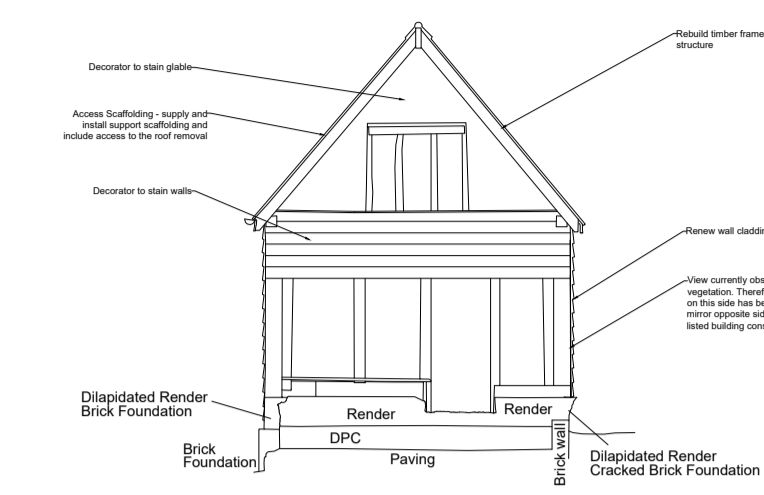


Datum 46.00m  
SOUTH EAST ELEVATION | PROPOSED WORKS  
SCALE 1:100

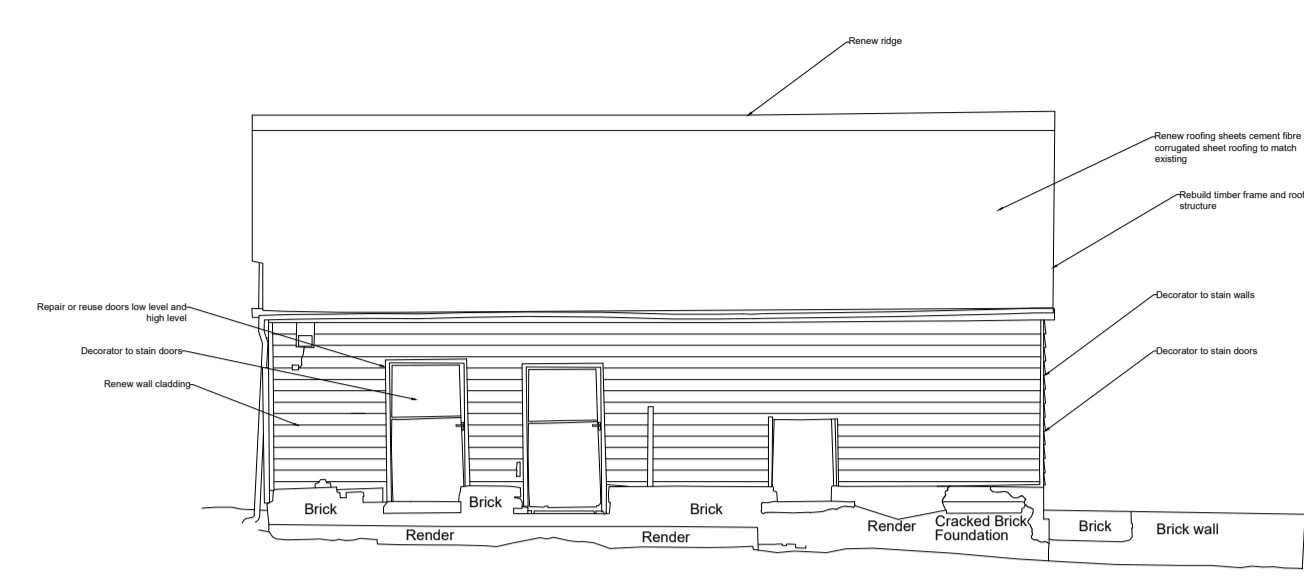


Datum 46.00m  
SOUTH WEST ELEVATION | PROPOSED WORKS  
SCALE 1:100

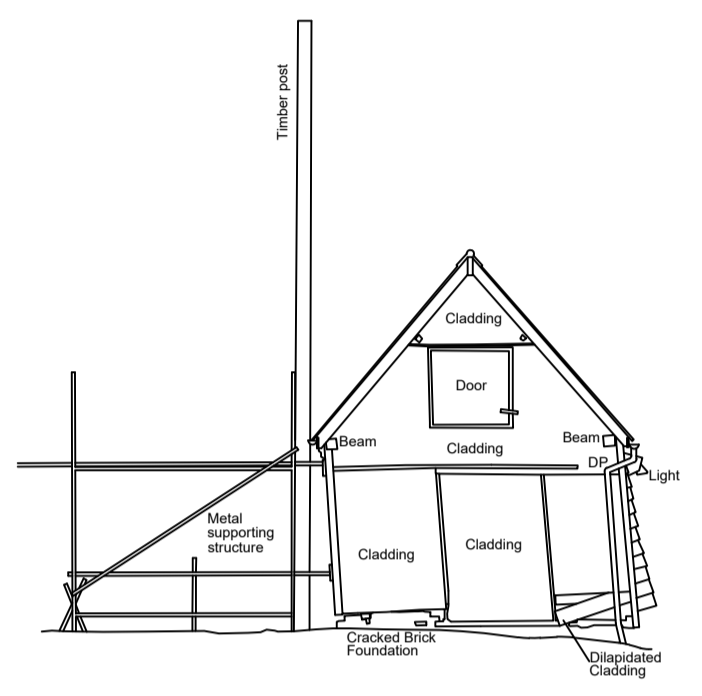


Datum 46.00m  
NORTH WEST ELEVATION | EXISTING  
SCALE 1:100

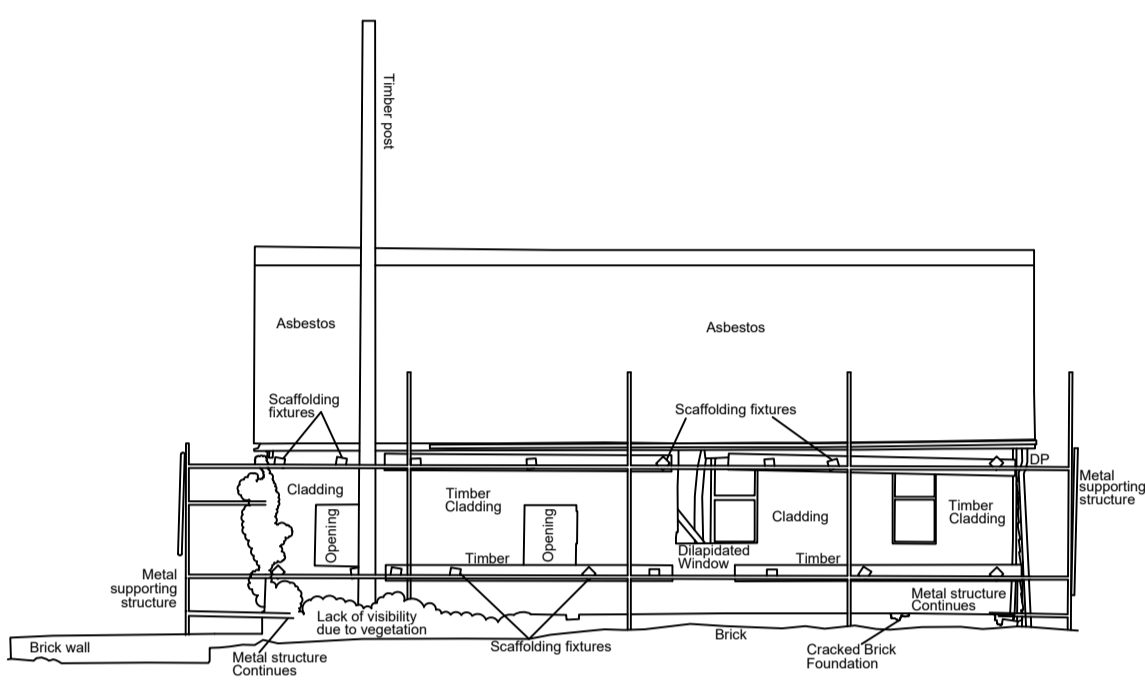


Datum 46.00m  
NORTH EAST ELEVATION | EXISTING  
SCALE 1:100

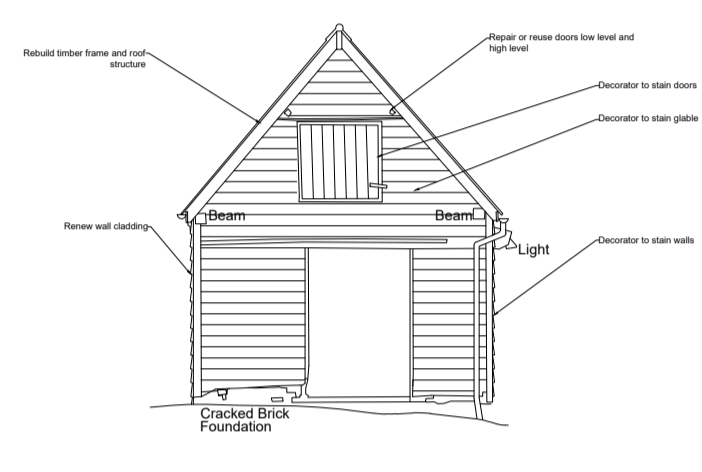


Datum 46.00m  
NORTH WEST ELEVATION | PROPOSED WORKS  
SCALE 1:100

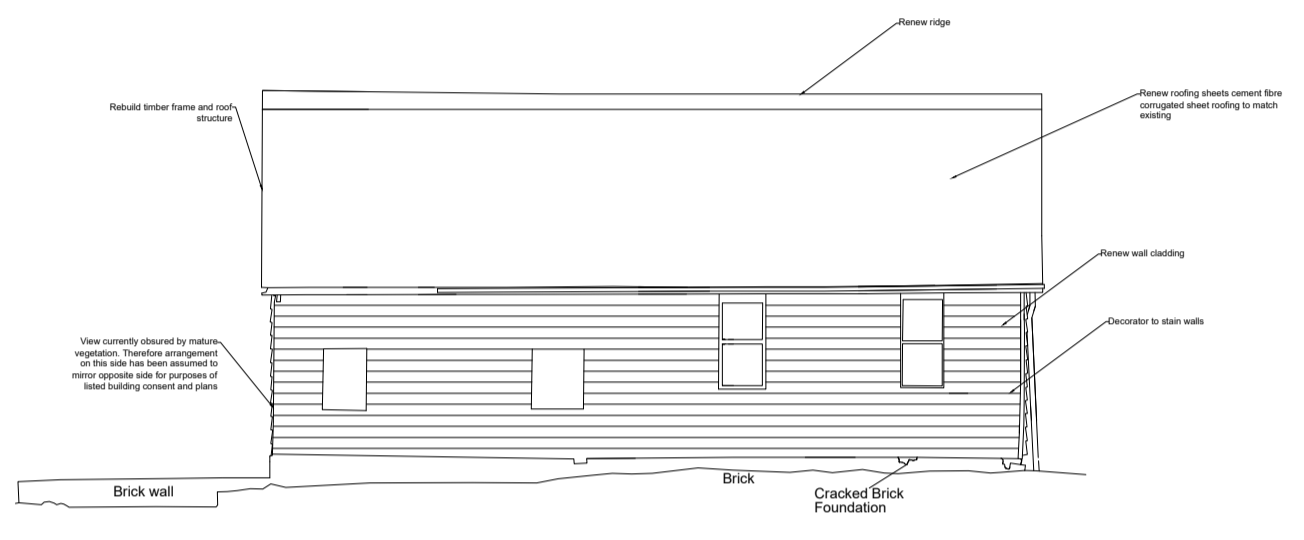


Datum 46.00m  
NORTH EAST ELEVATION | PROPOSED WORKS  
SCALE 1:100

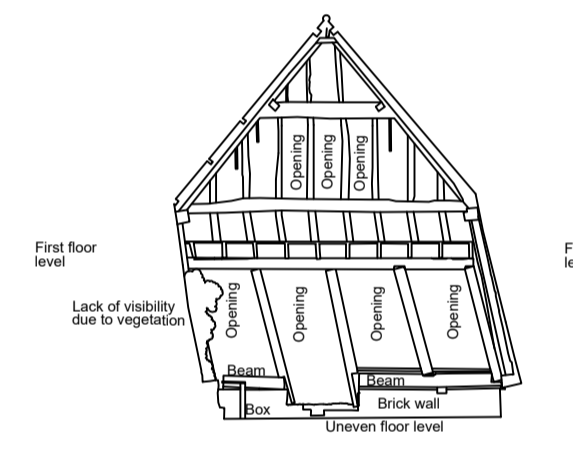


Datum 46.00m  
SOUTH EAST INTERNAL ELEVATION | EXISTING  
SCALE 1:100

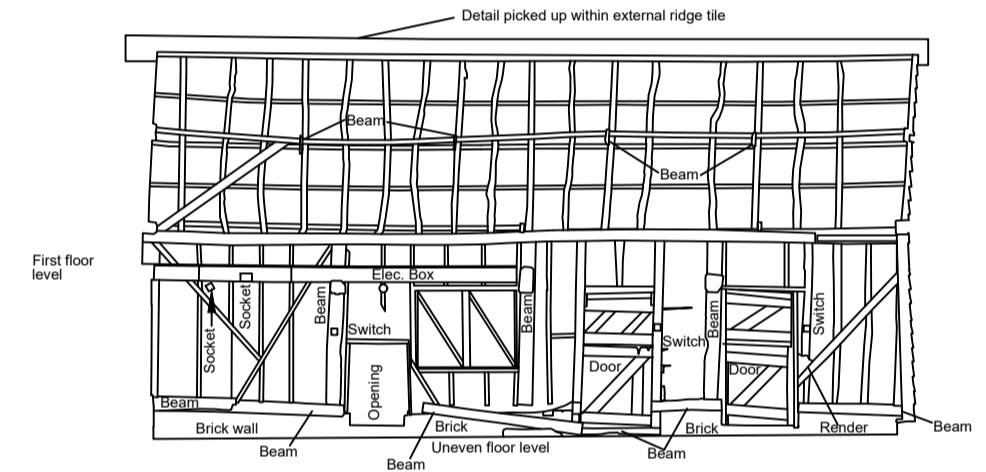


Datum 46.00m  
SOUTH WEST INTERNAL ELEVATION | EXISTING  
SCALE 1:100

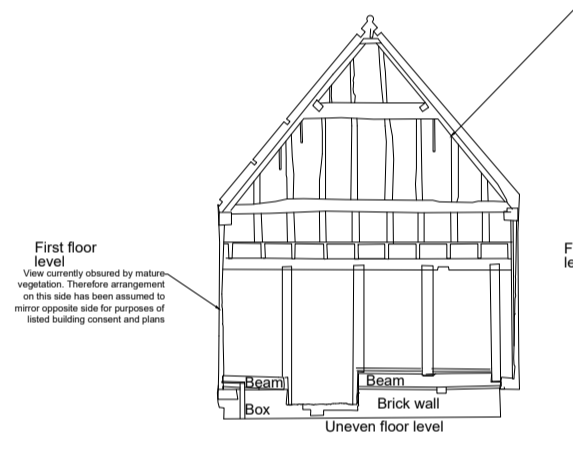


Datum 46.00m  
SOUTH EAST INTERNAL ELEVATION | PROPOSED WORKS  
SCALE 1:100

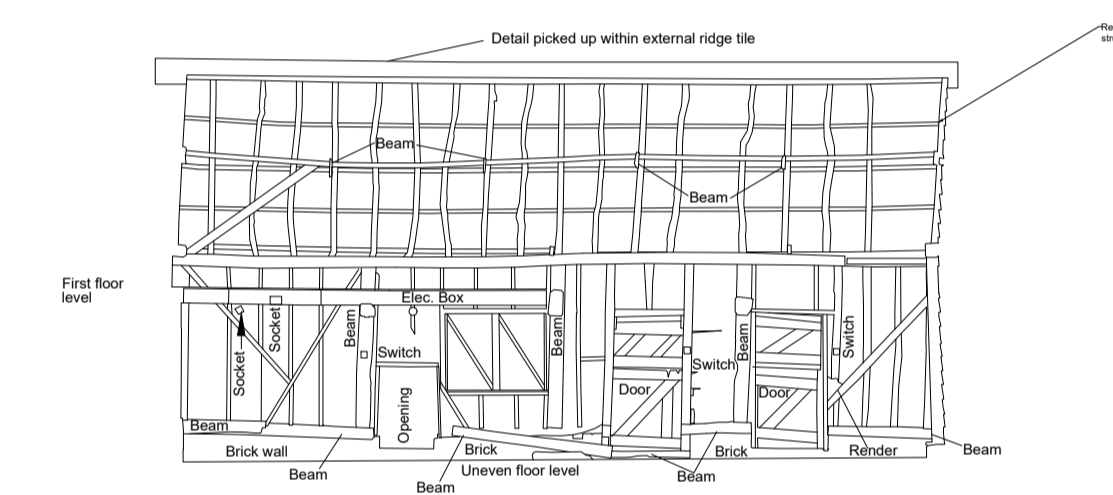


Datum 46.00m  
SOUTH WEST INTERNAL ELEVATION | PROPOSED WORKS  
SCALE 1:100

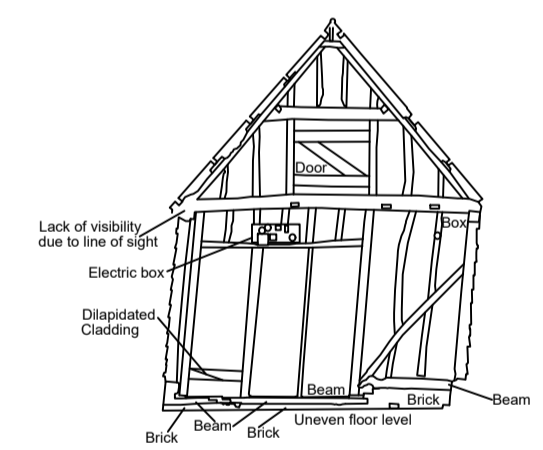


Datum 46.00m  
NORTH WEST INTERNAL ELEVATION | EXISTING  
SCALE 1:100

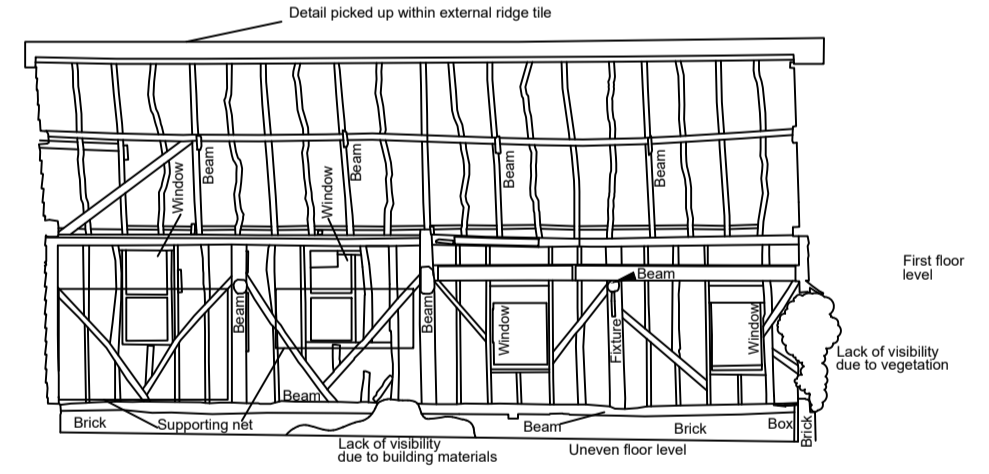



Datum 46.00m  
NORTH EAST INTERNAL ELEVATION | EXISTING  
SCALE 1:100

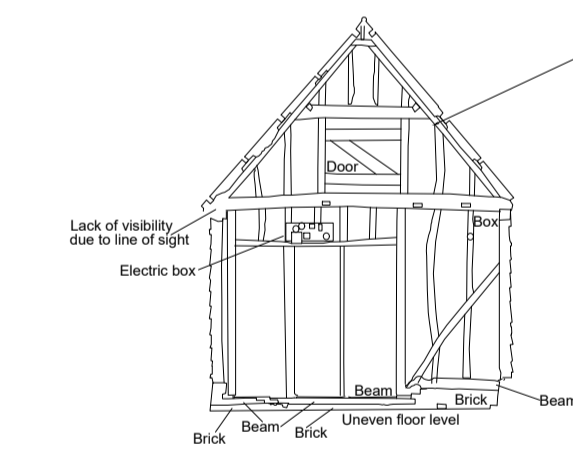

Datum 46.00m  
NORTH WEST INTERNAL ELEVATION | PROPOSED WORKS  
SCALE 1:100

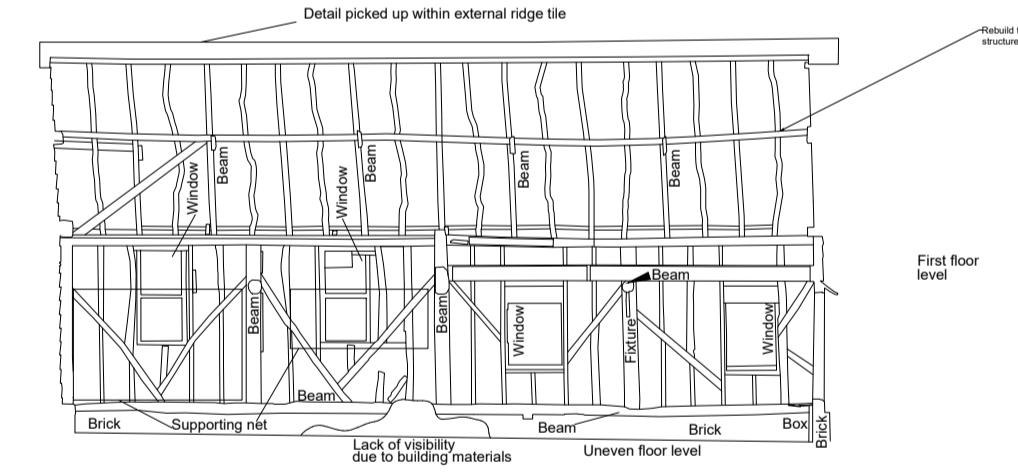

Datum 46.00m  
NORTH EAST INTERNAL ELEVATION | PROPOSED WORKS  
SCALE 1:100

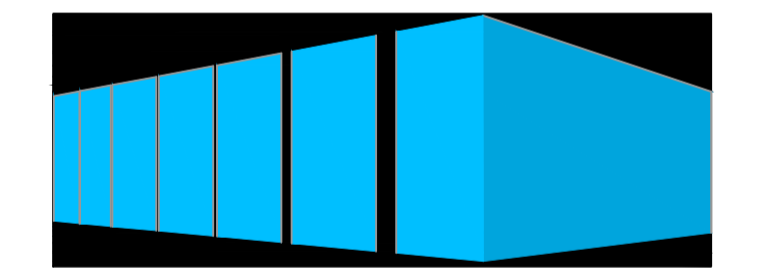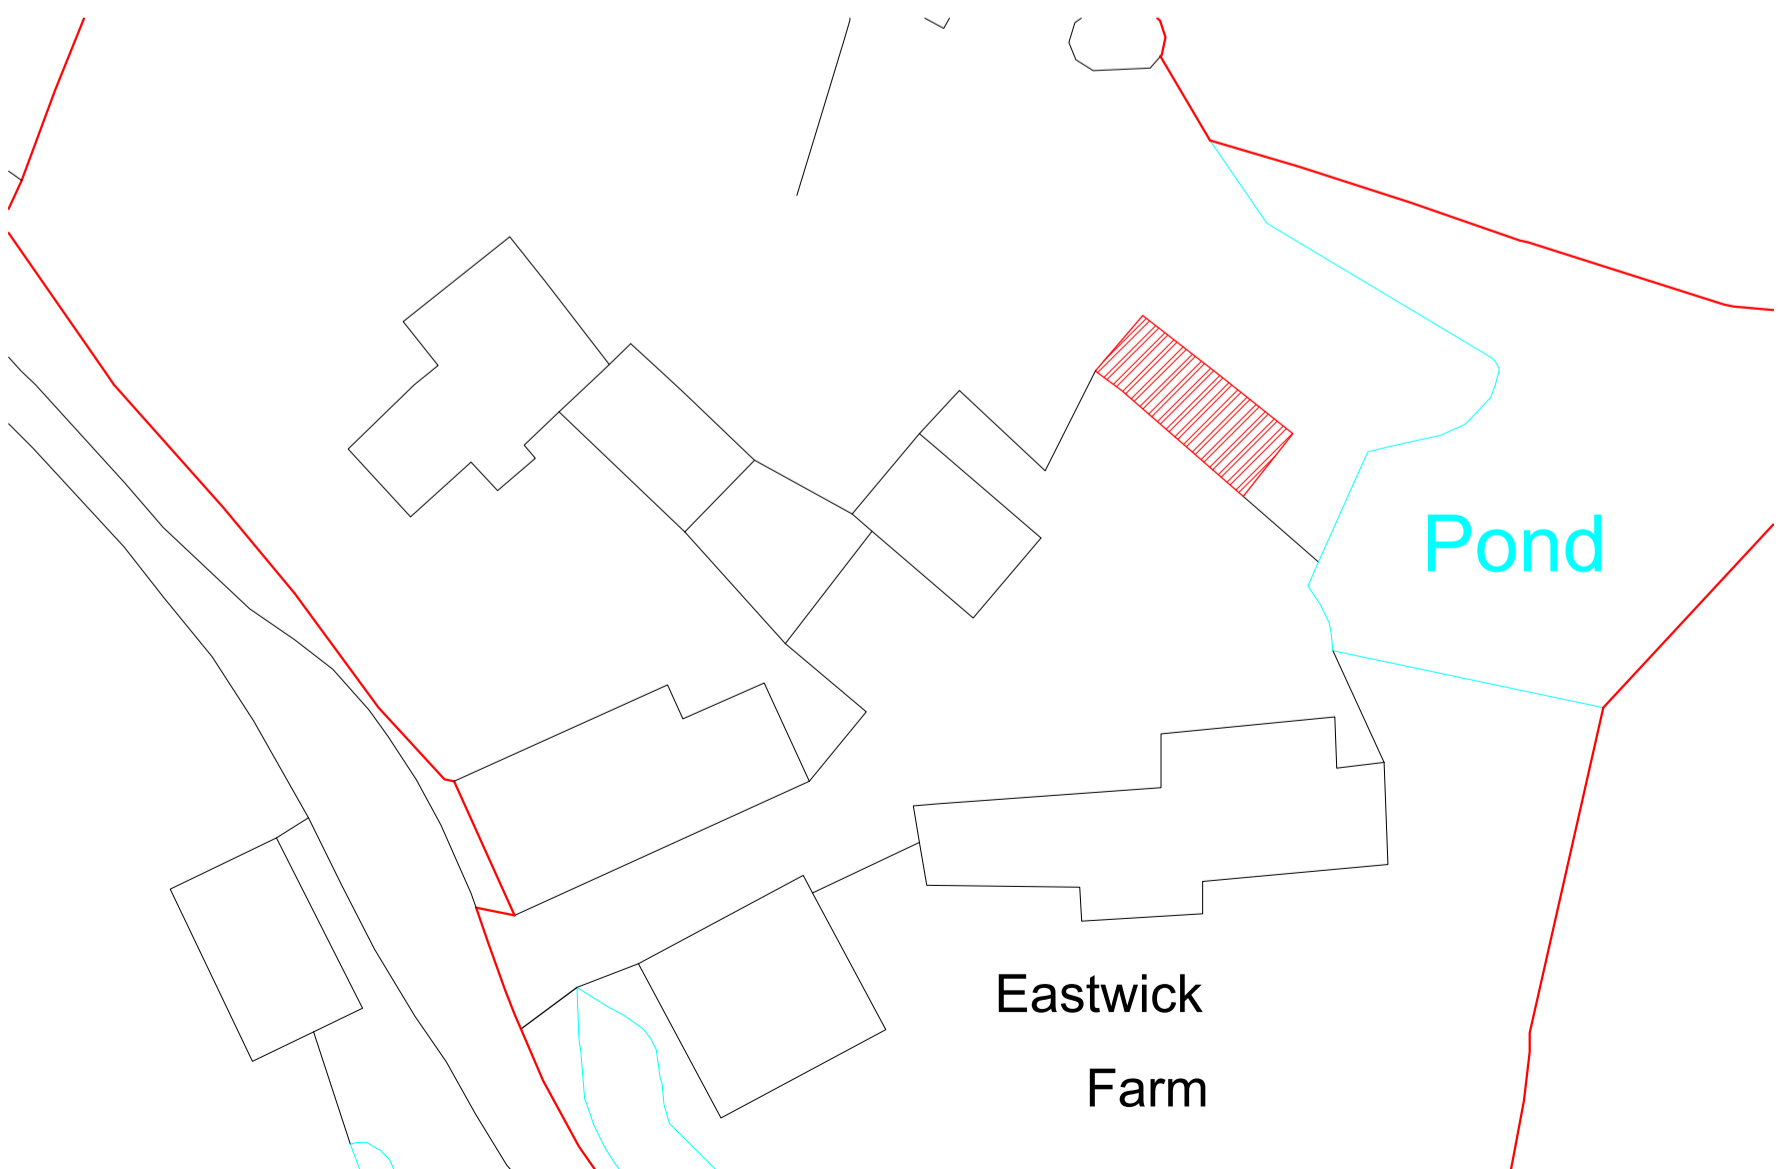

CHORD SPACE SOLUTIONS LTD

CLIENT	Stevens		
SITE ADDRESS	Eastwick Farm Clay Lane, Stoke Ash Eye IP23 7DZ		
PROJECT	9615247		
DRAWING TITLE	Existing and Proposed External and Internal Elevations, Block and Location Plan		
INITIAL DRG DATE	30th Aug 2022	DRAWN BY	RS
SCALE	1:100, 1:500 and 1:1250	DRG SIZE	A1
OUR REFERENCE	2207-2-010	DRG No.	001
		Rev.	A