







Front Elevation - sw

Side Elevation - se

Rear Elevation - ne

Side Elevation - nw

scale 1:100
0 1 2 3 4 5m

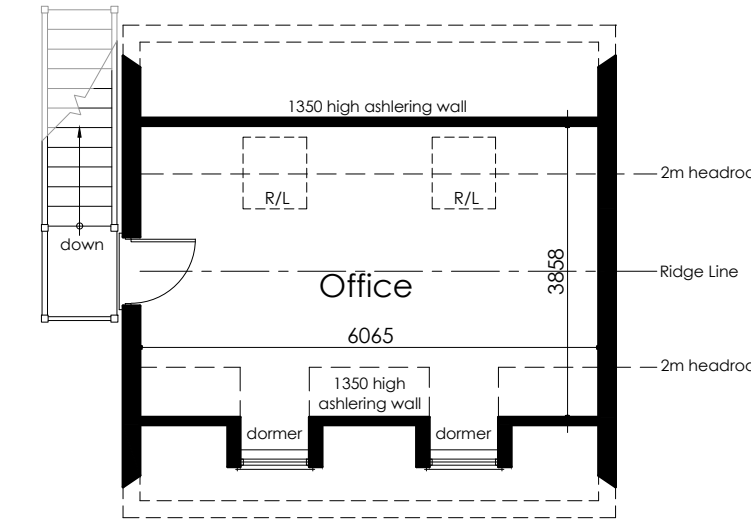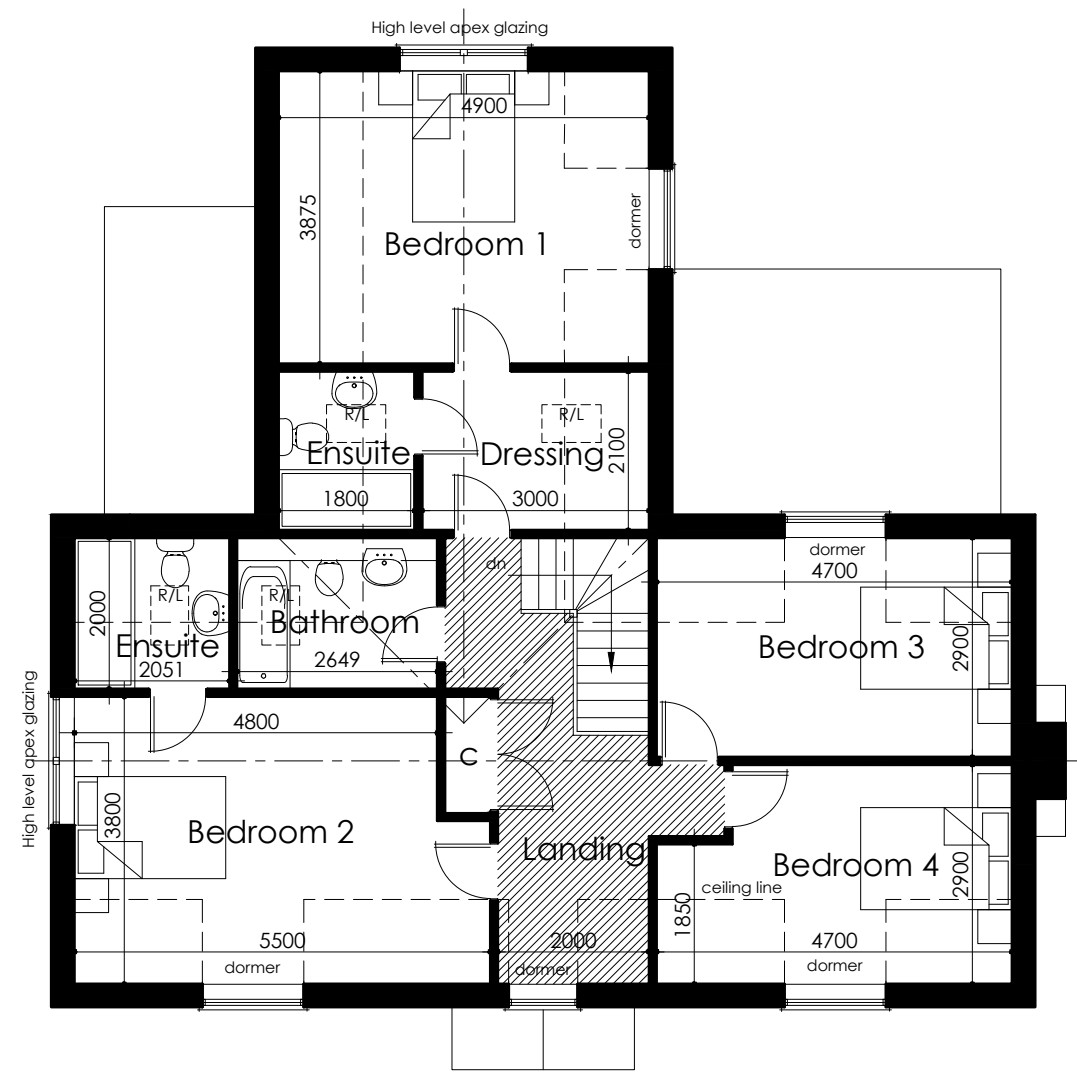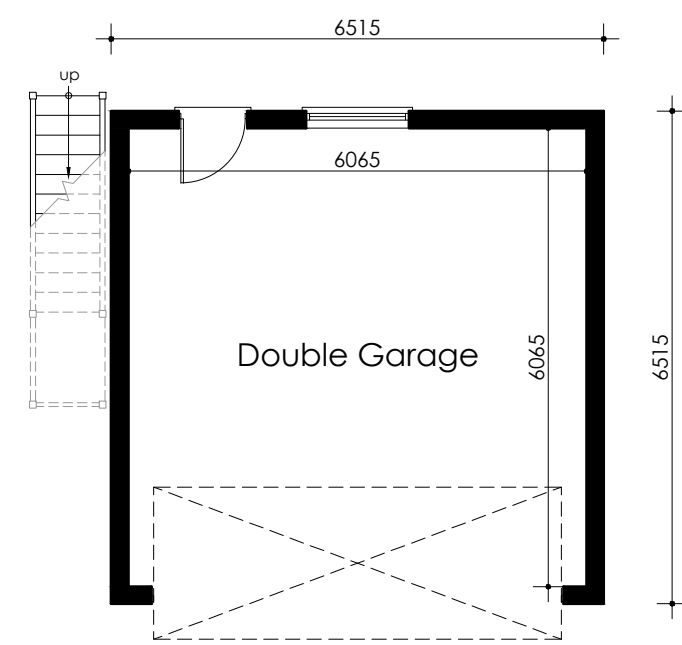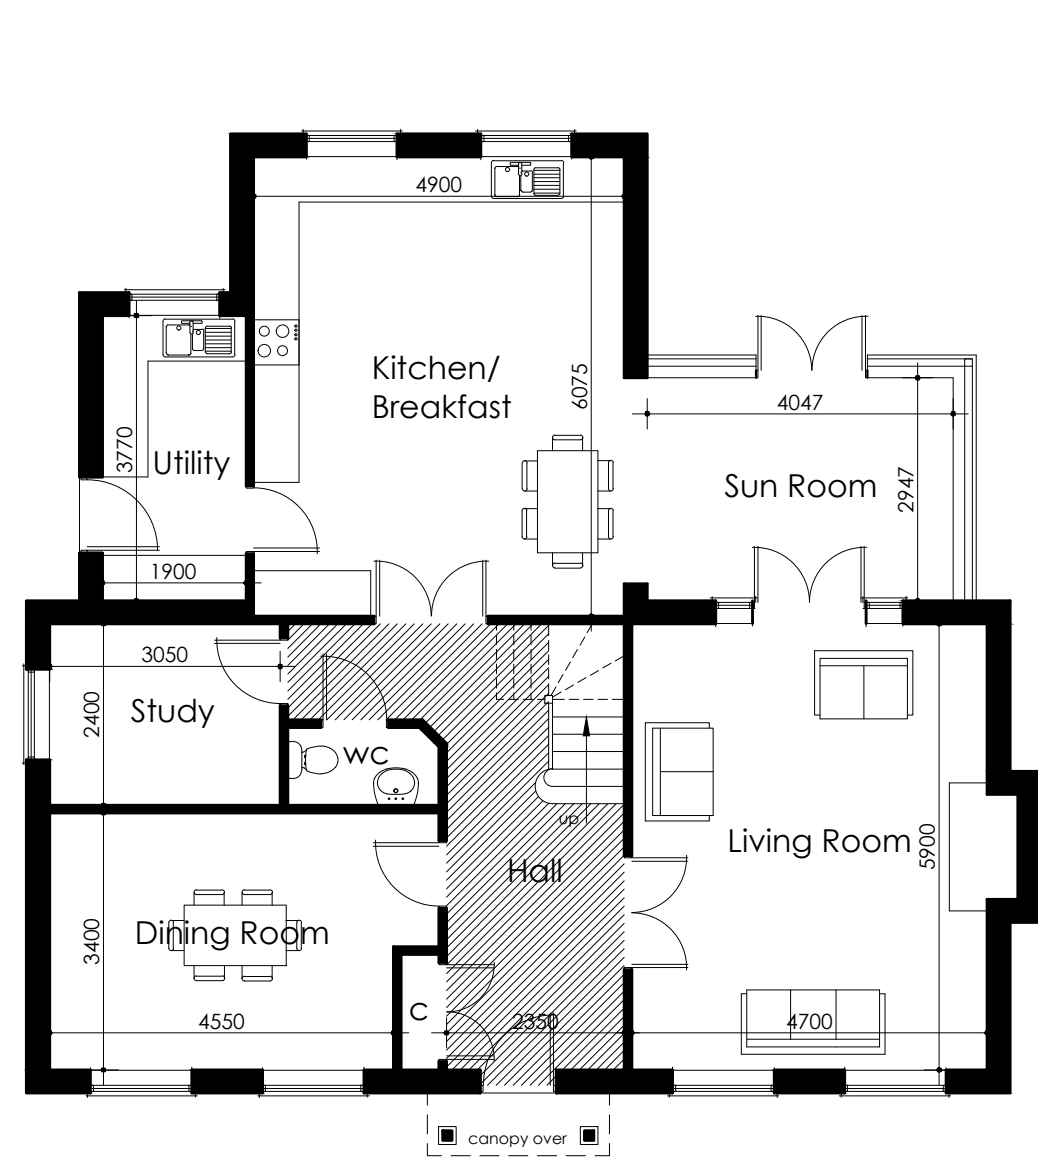


Ground Floor Plan

First Floor Plan

scale 1:100
0 1 2 3 4 5m

scale 1:100
0 1 2 3 4 5m

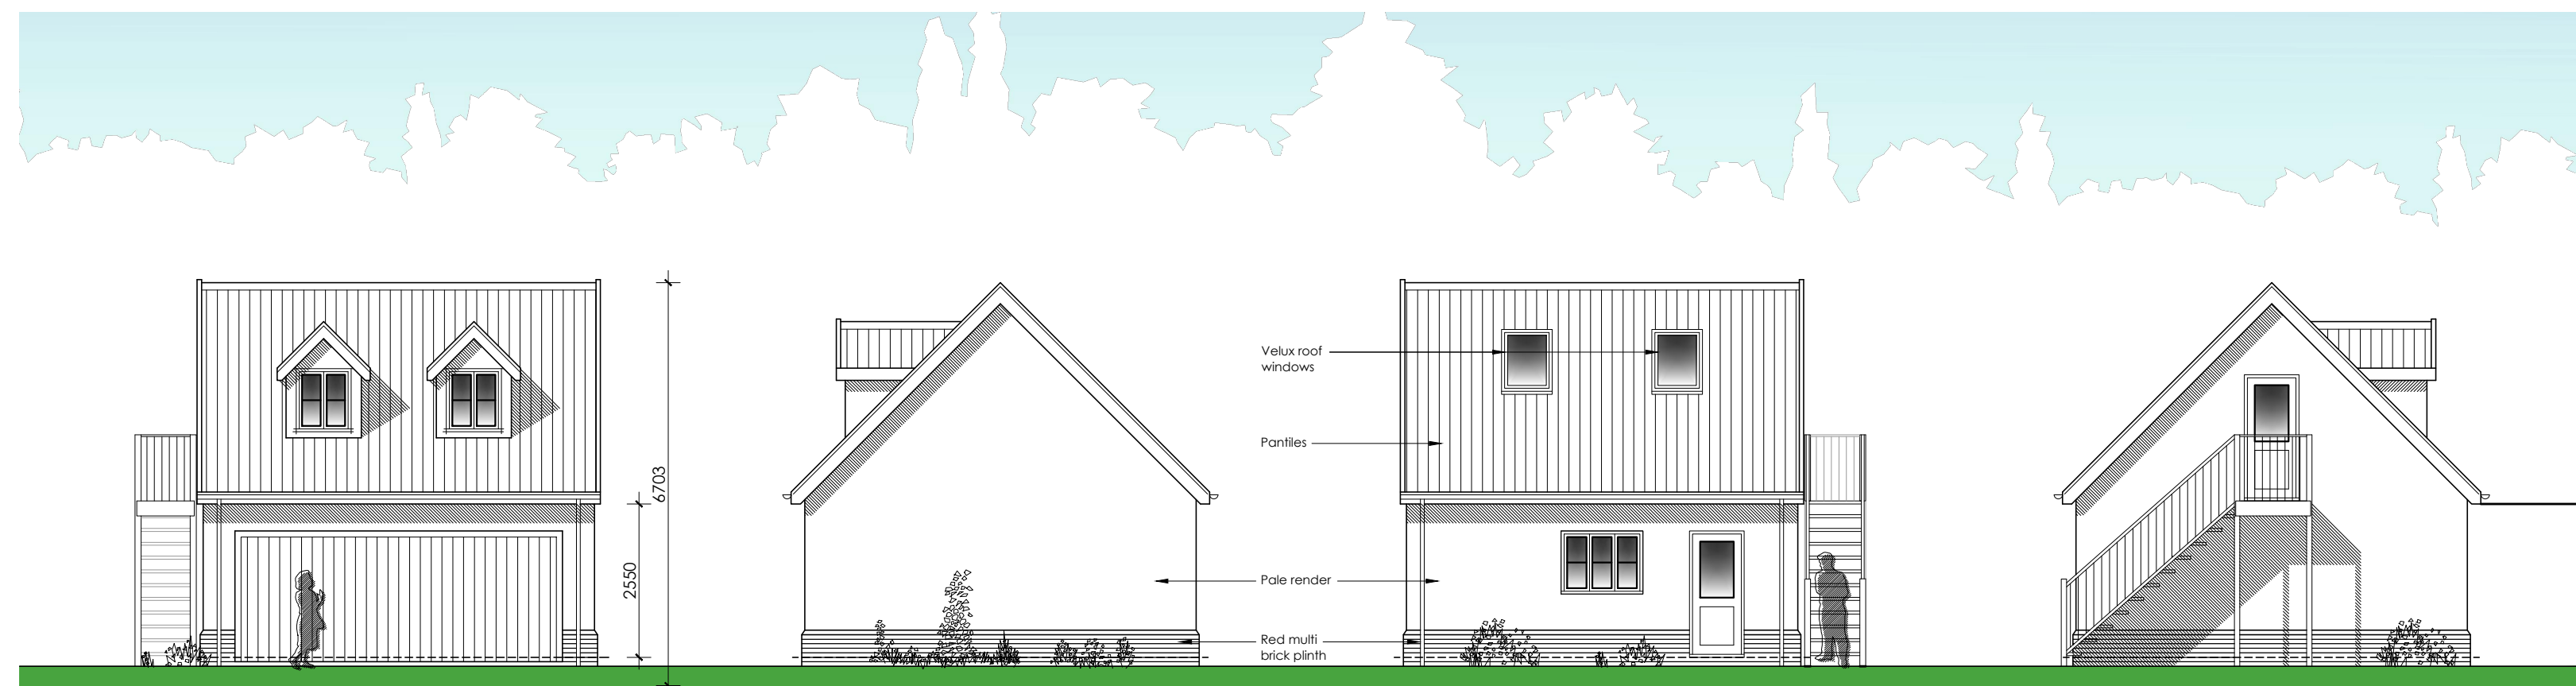

Front Elevation - sw

Side Elevation - se

Rear Elevation - ne

Side Elevation - nw

scale 1:100
0 1 2 3 4 5m