


SOUTH WEST ELEVATION

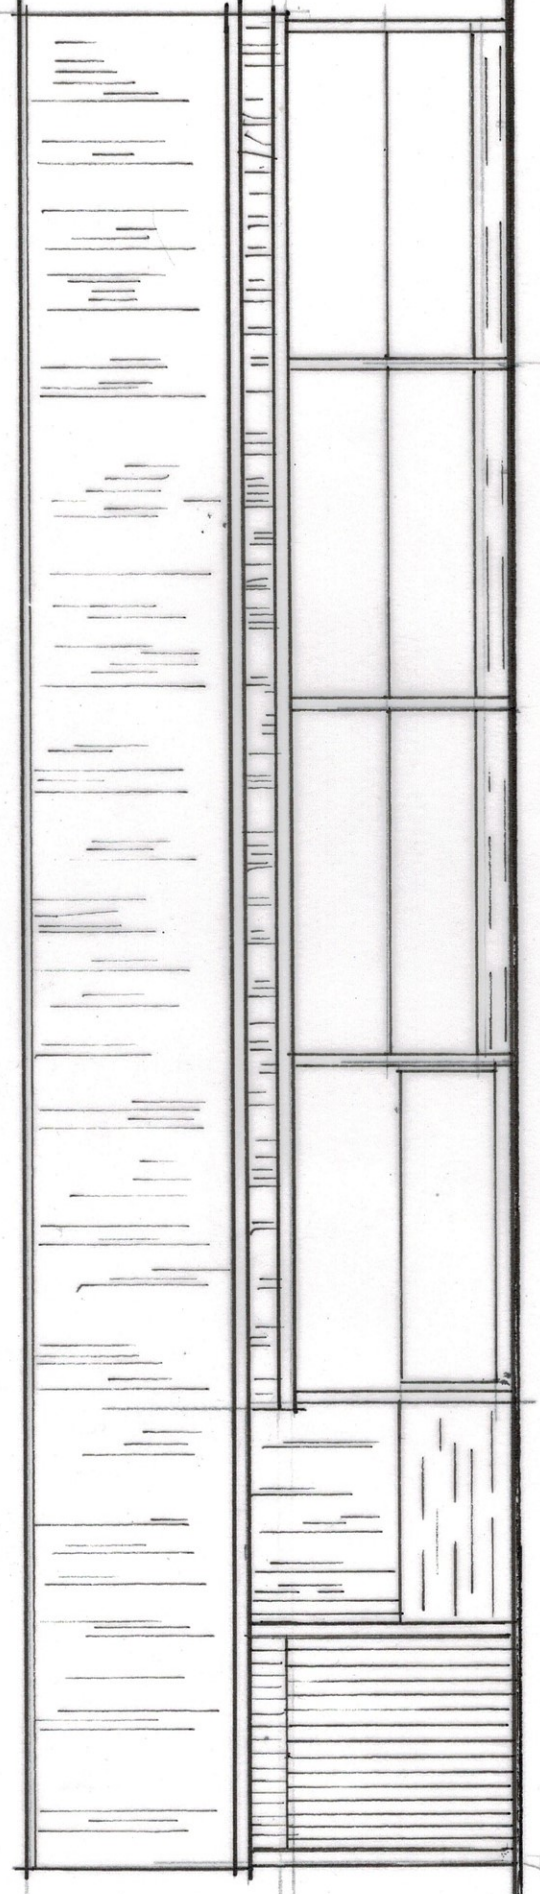

NORTH EAST ELEVATION.



DRW. SB3
SCALE 1:100 @ A3

SPARKS BARN ELEVATIONS AS EXISTING