


EXISTING.
STEEL SHEETING

BLACK HORIZONTAL
LARCH LAP BOARDING

GREEN BLOCKWORK

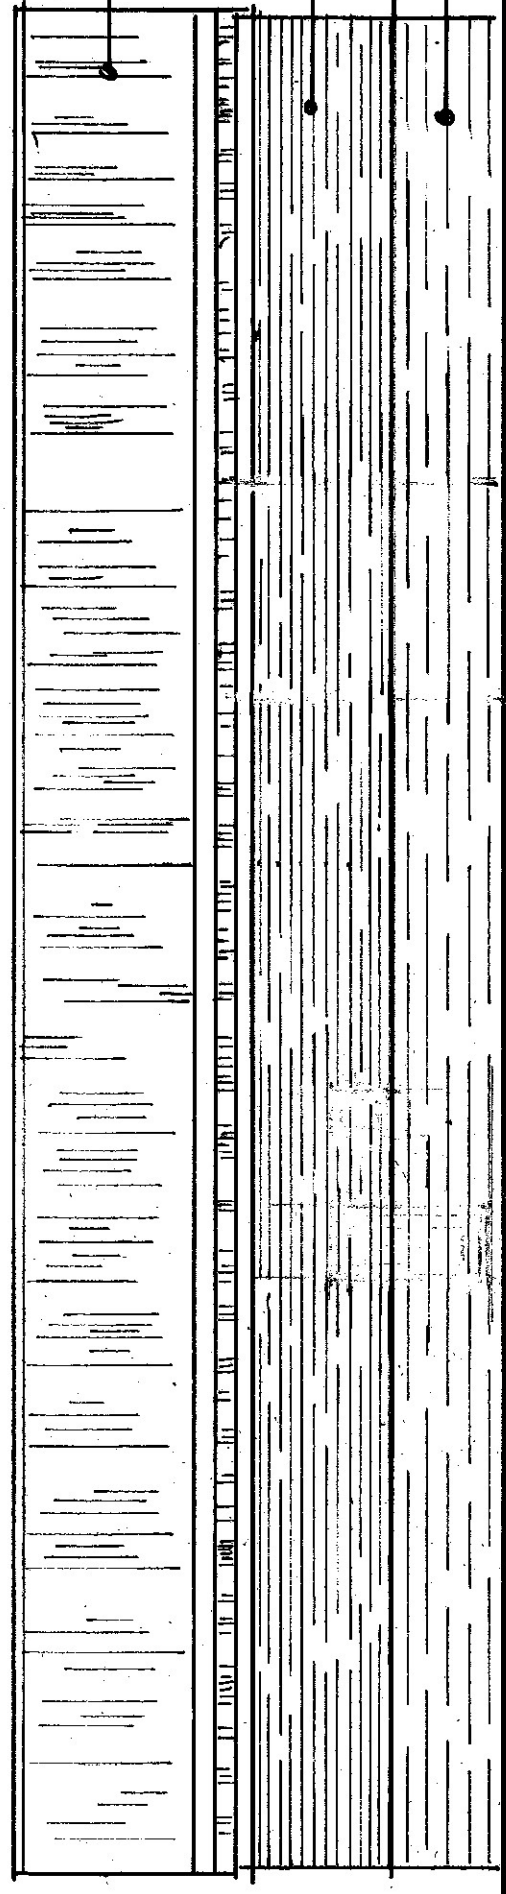


SOUTH WEST ELEVATION


EXISTING.
STEEL SHEETING

BLACK HORIZONTAL
LARCH LAP BOARDING

GREEN
BLOCKWORK

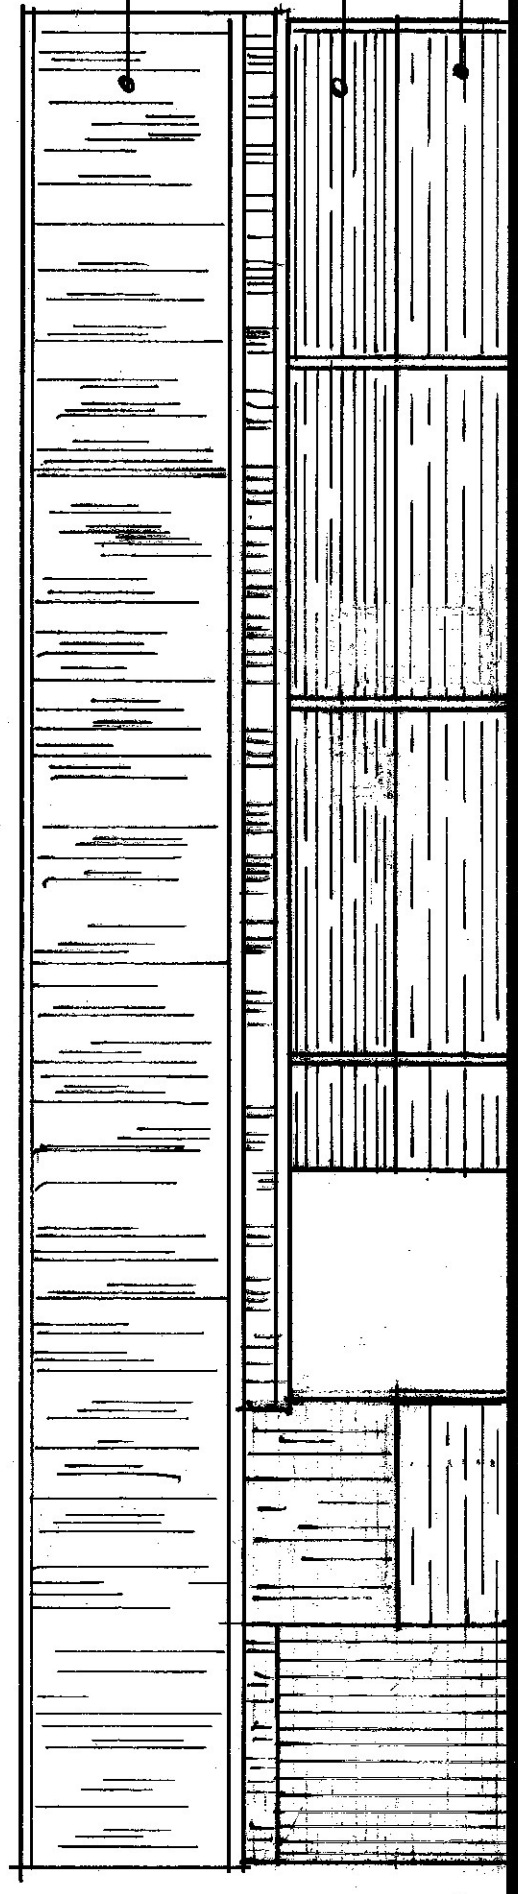

NORTH EAST ELEVATION

 

DRW SB 0
SCALE 1:100 @ A3

SPARKS BARN ELEVATIONS AS PROPOSED