



SOUTH EAST ELEVATION

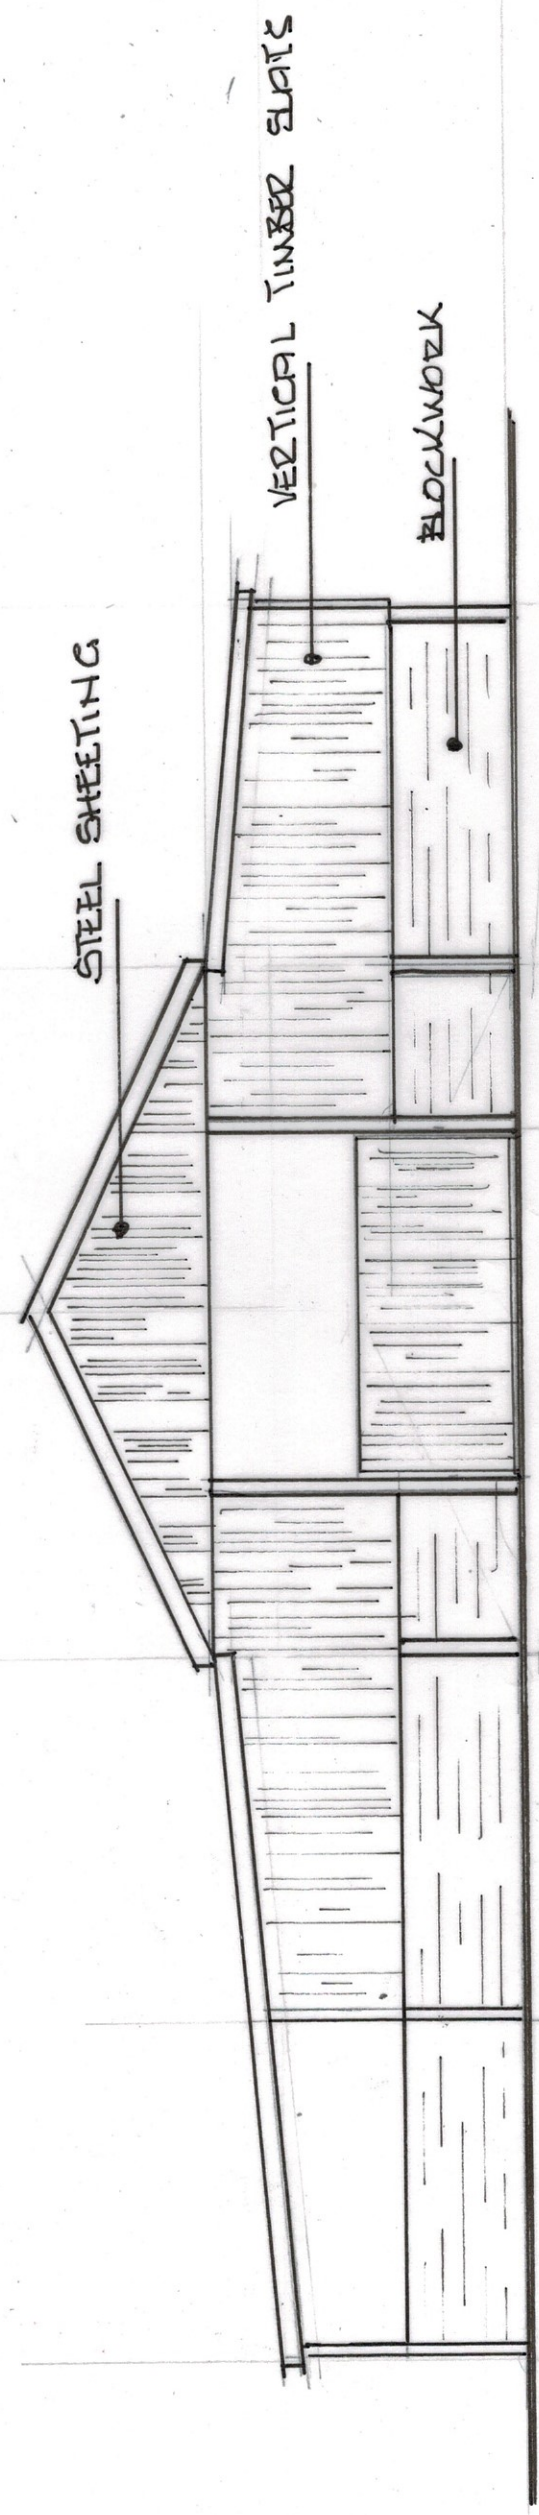

NORTH WEST ELEVATION

 

SPARKS BARN ELEVATIONS AS EXISTING

DRW SB4
SCALE 1:100 @ A3