




Existing Roof Plan
1:200 @A1

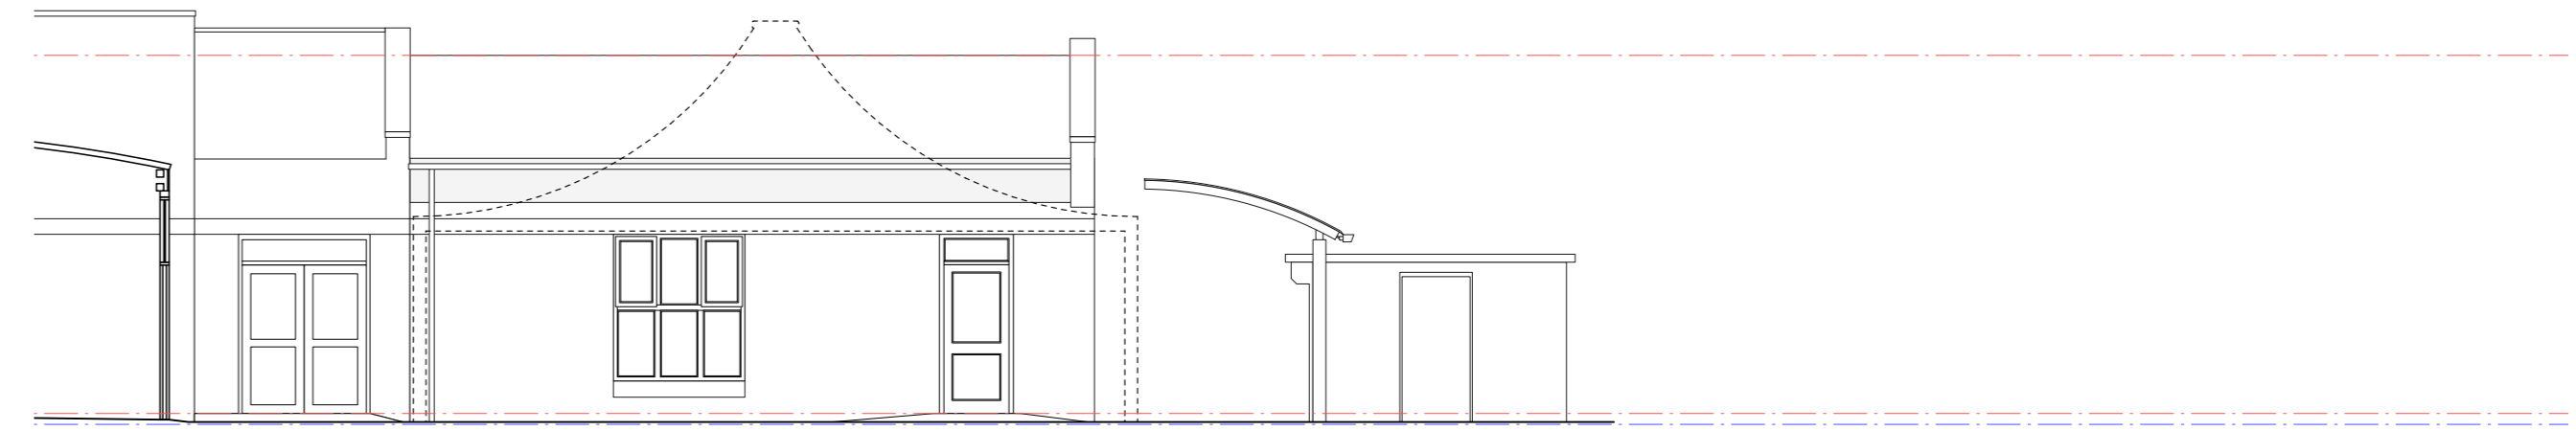

Existing North Elevation
1:100 @A1

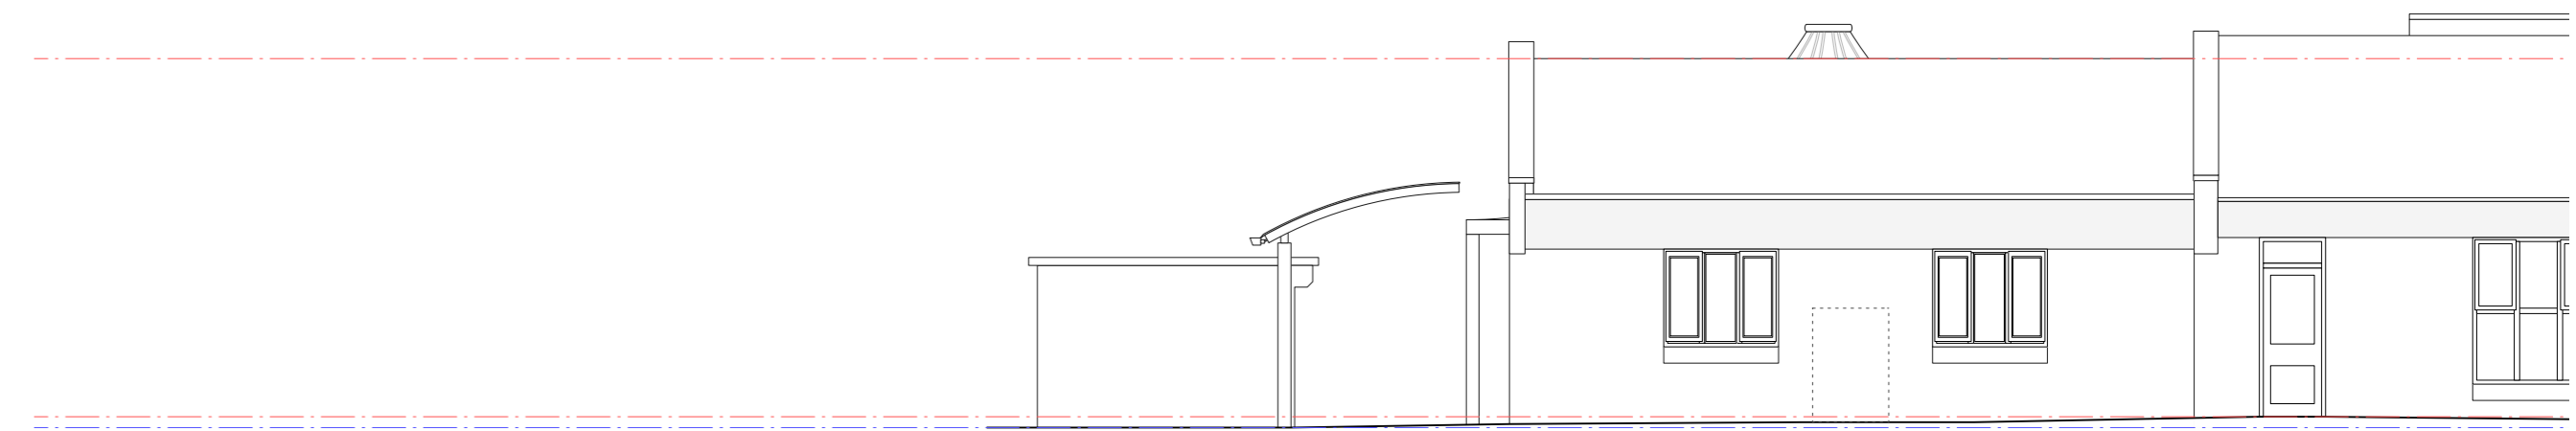

Existing South Elevation
1:100 @A1

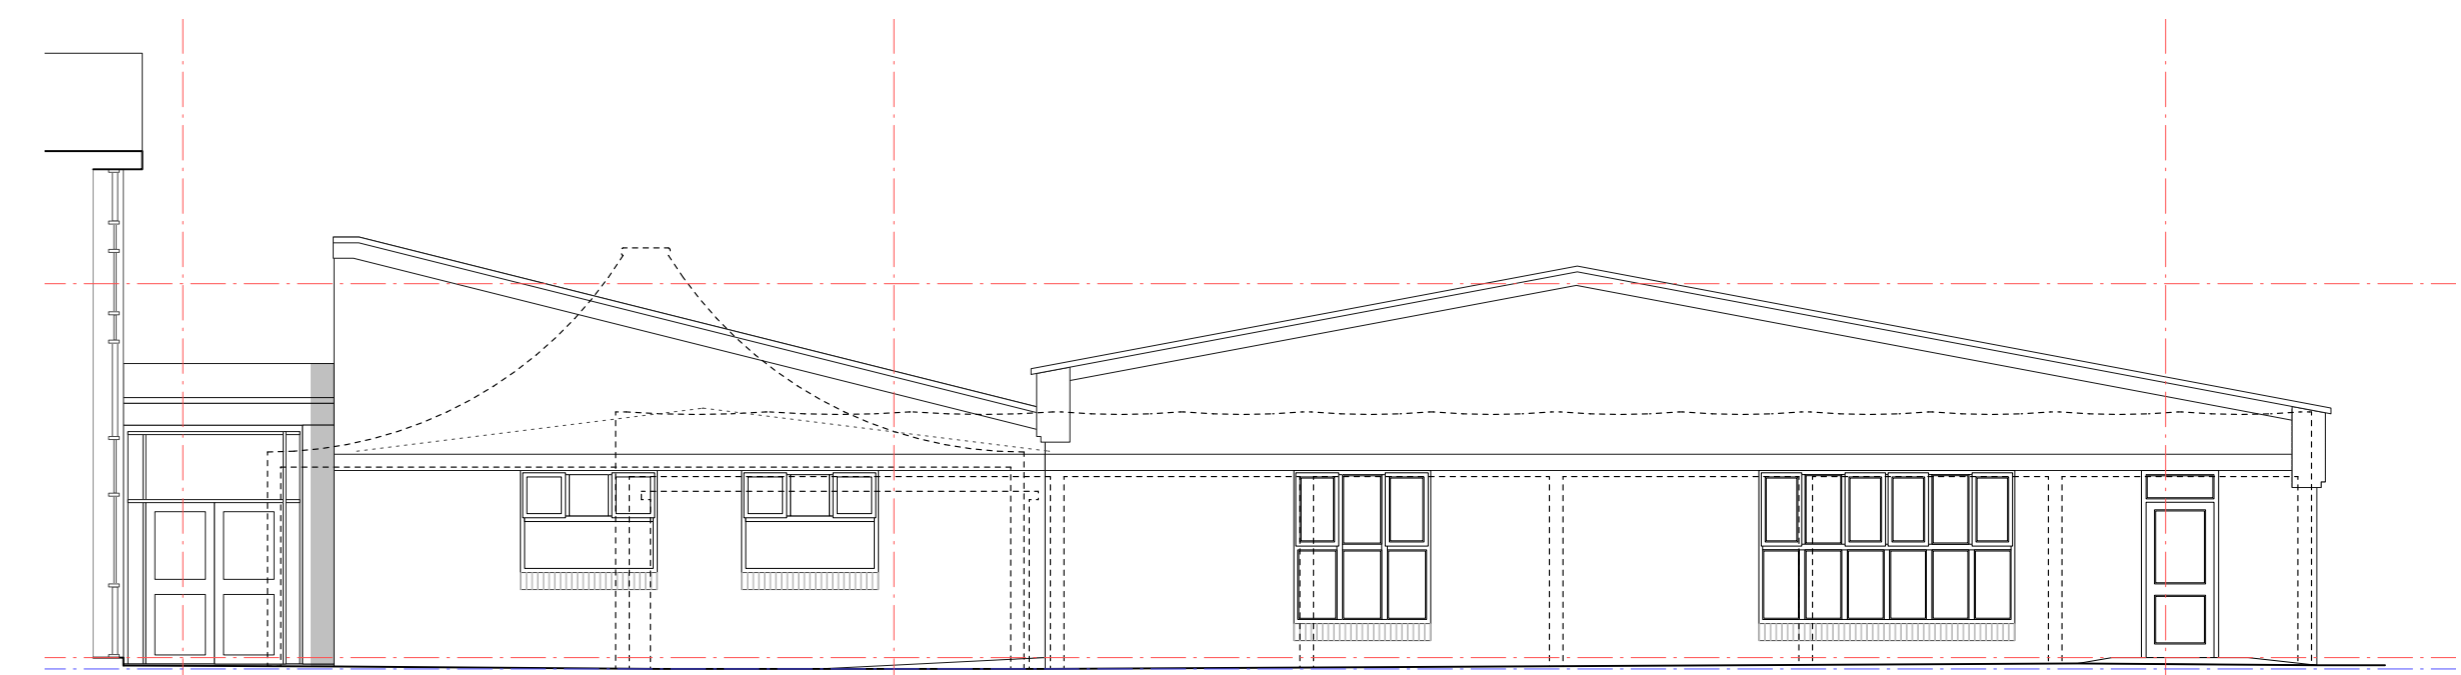

Existing East Elevation
1:100 @A1

NOTES
Do NOT scale this drawing - use only figured dimensions.
Any discrepancy found between this drawing and any other project related information should be immediately highlighted to the Project Co-ordinator and this Office.
Where items are being manufactured off-site ensure all necessary dimensions are taken PRIOR to final manufacture.
This drawing is Project specific and is NOT to be used for any other purpose or project without written approval.
© COPYRIGHT RESERVED - NO unauthorized reproduction, in any form, is permitted. ANY alteration to this drawing outside this office is NOT permitted and will void any agreement between this office and any third party.

Rev	Issue Date	Amendment
P2	29/09/2023	Planning requests
P1	27/09/2023	Planning Issue

Project
Debenham High School
Science Room Extension & Canopy Relocation
File: 4308 Debenham High School-V02.dwg

Client
A.C. Webb Facility Services

hoopers.
Suffolk
T: 01473 212646
www.hoopersarchitects.co.uk

Job No.	Zone	FloorLevel	Drw No.	Rev No.	Drawing
4106	- XX	- ZZ	- 400	- P2	- Existing Elevations
Discipline	Scale	Date	Drawn	Checked	Stage
A	VAR@A1	Aug 2023	AP	CCD	Planning