


SOUTH ELEVATION

 \bigtriangledown

Proposed Roof Plan 1:200 @A1

NOTES Do NOT scale this drawing - use only figured dimensions. Any discrepancy found between this drawing and any other project related information should be immediately highlighted to the Project Co-ordinator and this Office. Where items are being manufactured off site ensure all necessary dimensions are taken PRIOR to final manufacture. This drawing is Project specific and is NOT to be used for any other purpose or project without written approval			
© COPYRIGHT RESERVED - NO unauthorized reproduction, in any form, is permitted. ANY alteration to this drawing outside this office is NOT permitted and will void any agreement between this office and any third party.	P1 27/09/2023 Planning Issue	_	
	Rev Issue Date Amendment		

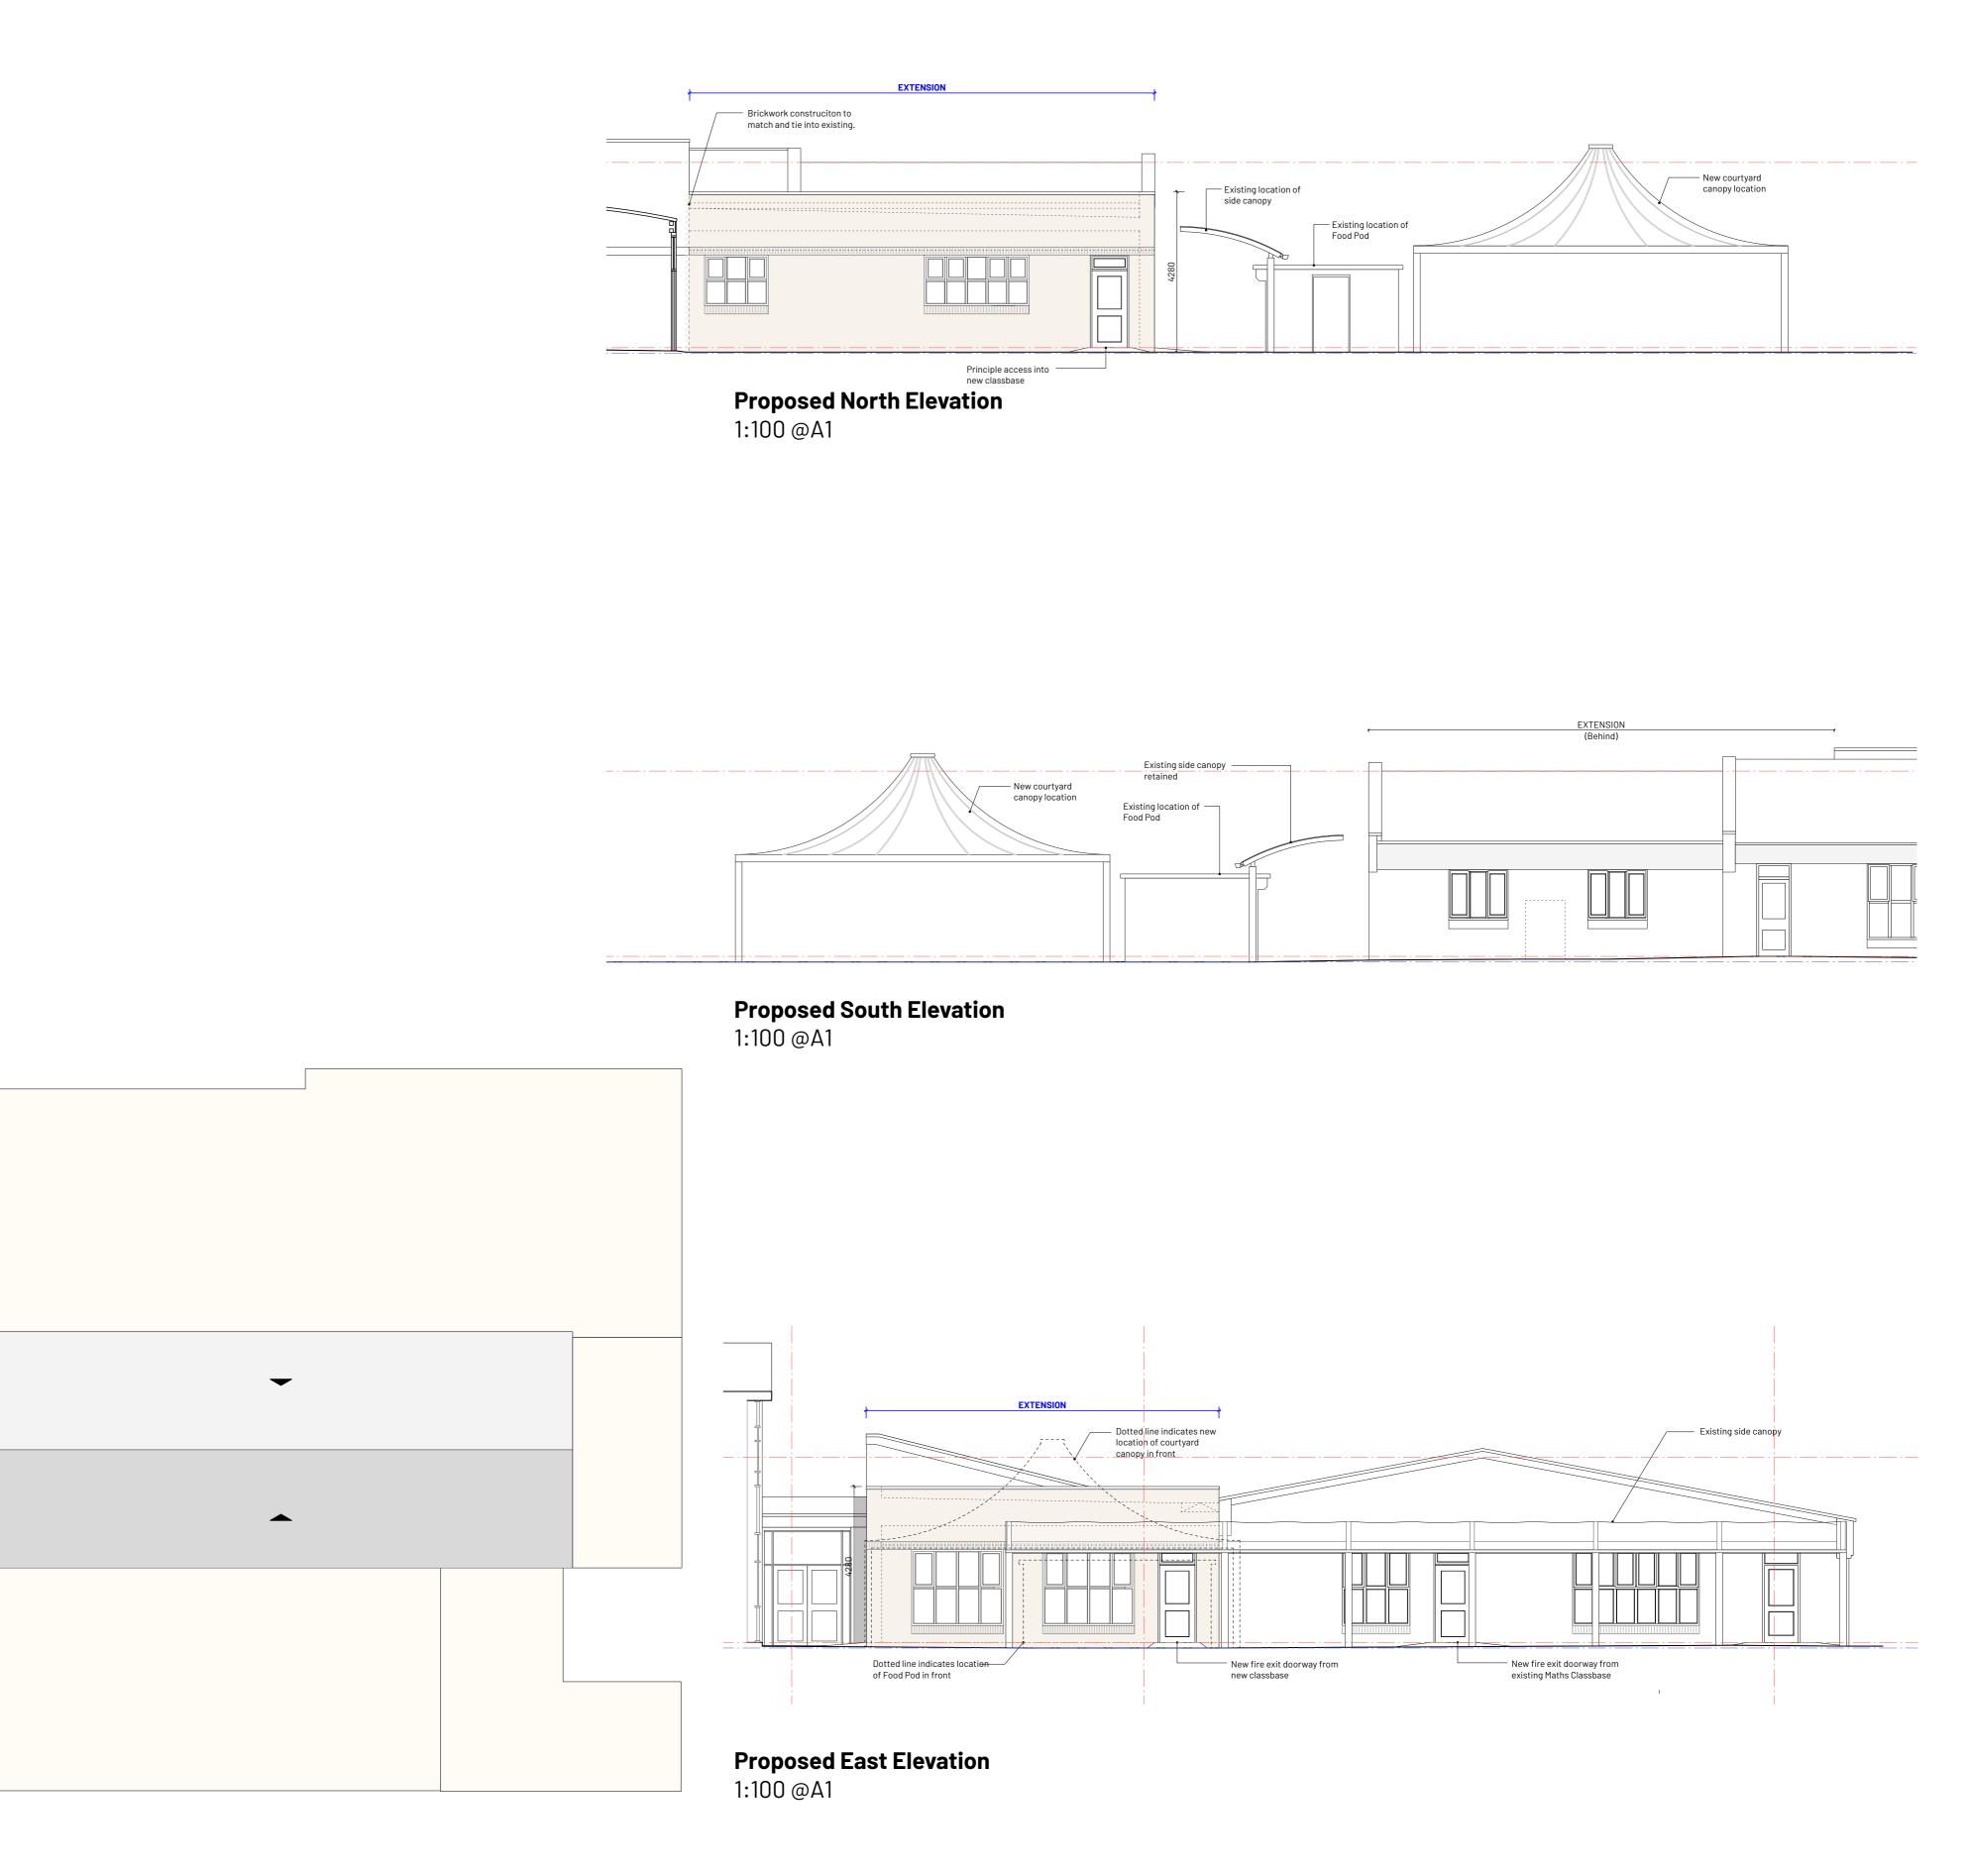

^{Client} A.C. Webb Facility Services

hooper T: 0147 www.hoopersarchited

	Job No.	Zone Floor/	Level Drg No.	Rev No.	Draw	ing	
ers.	4106	- XX - Z	Z - 401	- P1	- Pro	oposed Elevations	
Suffolk T: 01473 212646 rchitects.co.uk	Discipline	Scale	Date	Drawn	Checked	Stage	
	А	VAR@A1	Aug 2023	AP	CCD	Planning	
	1						