
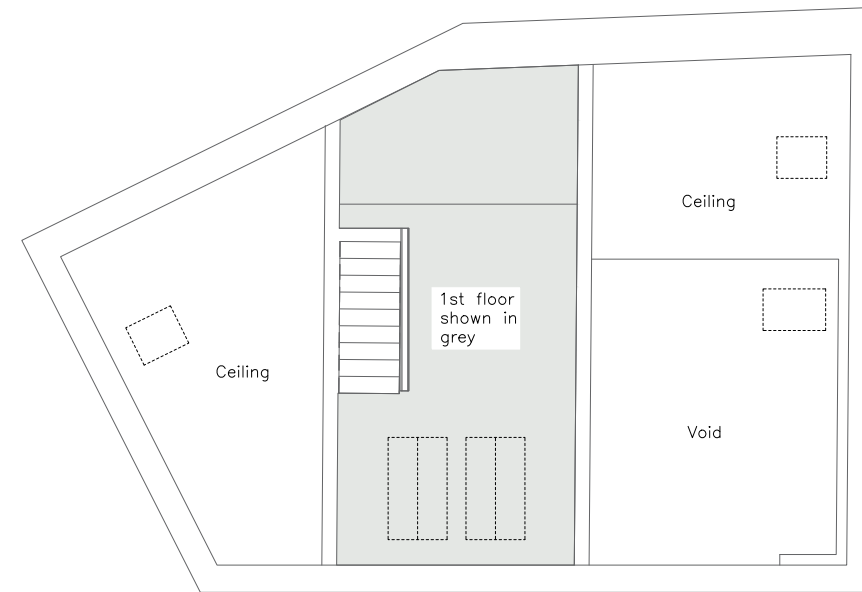


EXISTING
GROUND FLOOR

EXISTING
FIRST FLOOR

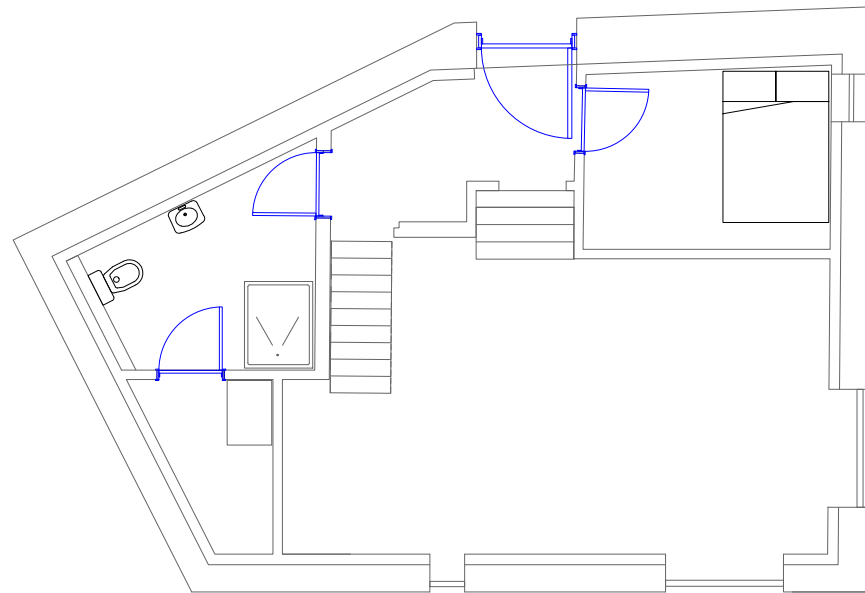

PROPOSED
GROUND FLOOR

PROPOSED
FIRST FLOOR

Notes:

Existing
Ground Floor
Concrete slab

1st Floor
Existing raised floor for
storage supported by two
steel beams

Proposed
Ground Floor
Entrance lobby has two
flights of stairs leading
both up and down.

Bedroom
New window and Velux
to provide natural light.

Toilet/Shower
New window and Velux
for natural light.

Living room
Two new window
openings with toughened
glass.

1st Floor
Raised area for
storage/art room with
new Velux



PLANNING

All information remains the property of the designer and may not be used for any purpose whatsoever, or reproduced through any medium without the permission of the designer. No responsibility is accepted for unauthorised used.
Do not off drawings. Work from figured dimensions only and verify on site.

Scale 1:100



MYHUS

Pagecroft - Coulson

EXISTING & PROPOSED FLOOR PLAN

DWG NO. AC06

DATE: 21/09/2023

1-100 / A3

REVISION B