


FRONT ELEVATION

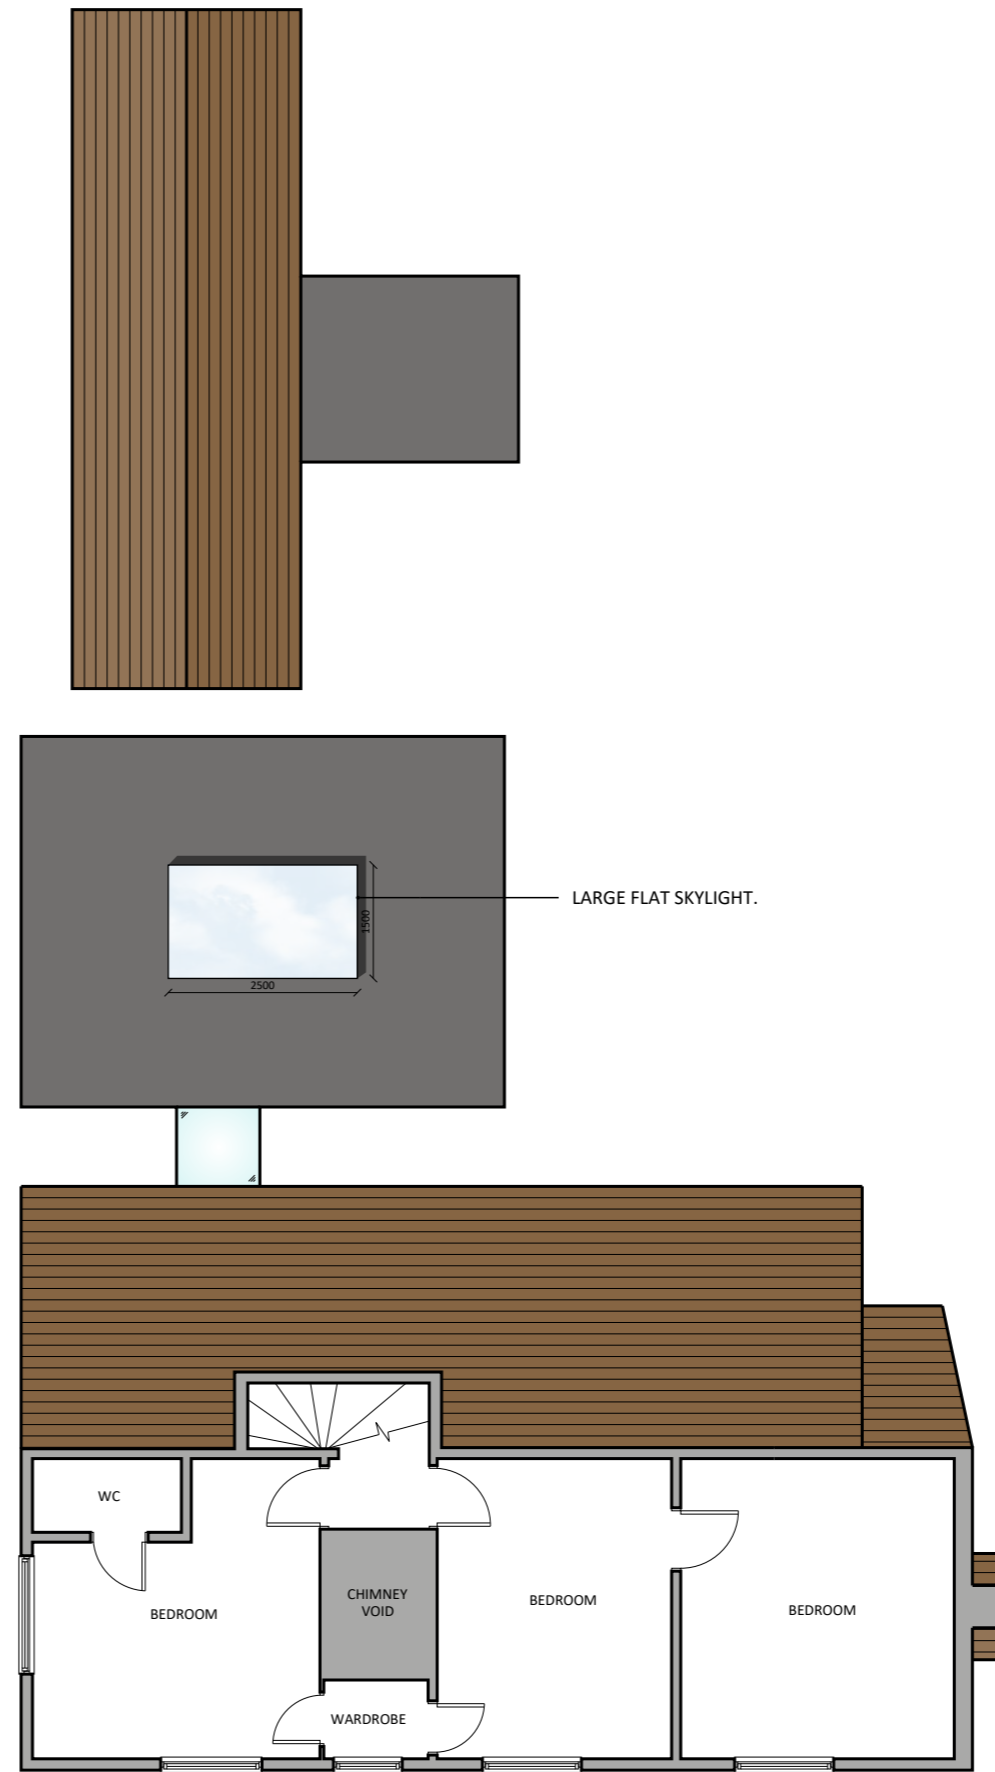

FRONT ELEVATION

FOR PLANNING

Location
STEEN COTTAGE
NASTY

Title
PROPOSED PLANS

Scale	Drawn	Checked	Date
1:100 @A3	GW	GD	AUG 23
Drawing Number	Revision		
1712_YPUK_P006	P1		

THIS DRAWING IS FOR PLANNING PURPOSES ONLY

1:100



YOURPLANS
Planning design specialists