



01 WINDOW HEAD & SILL
Scale 1:5


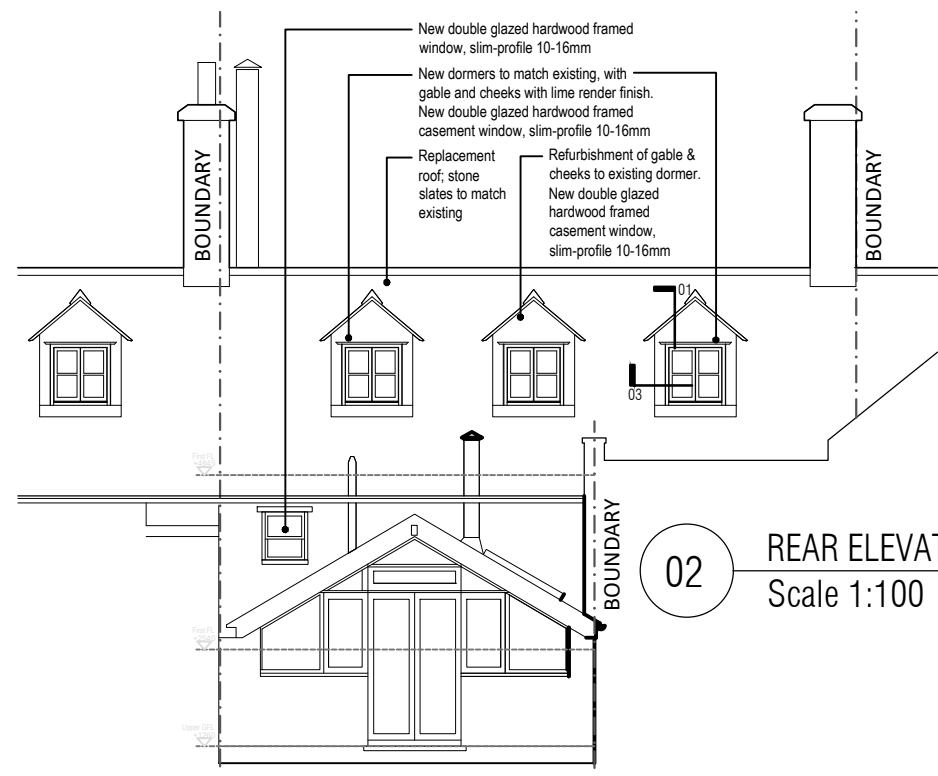


02 REAR ELEVATION
Scale 1:100

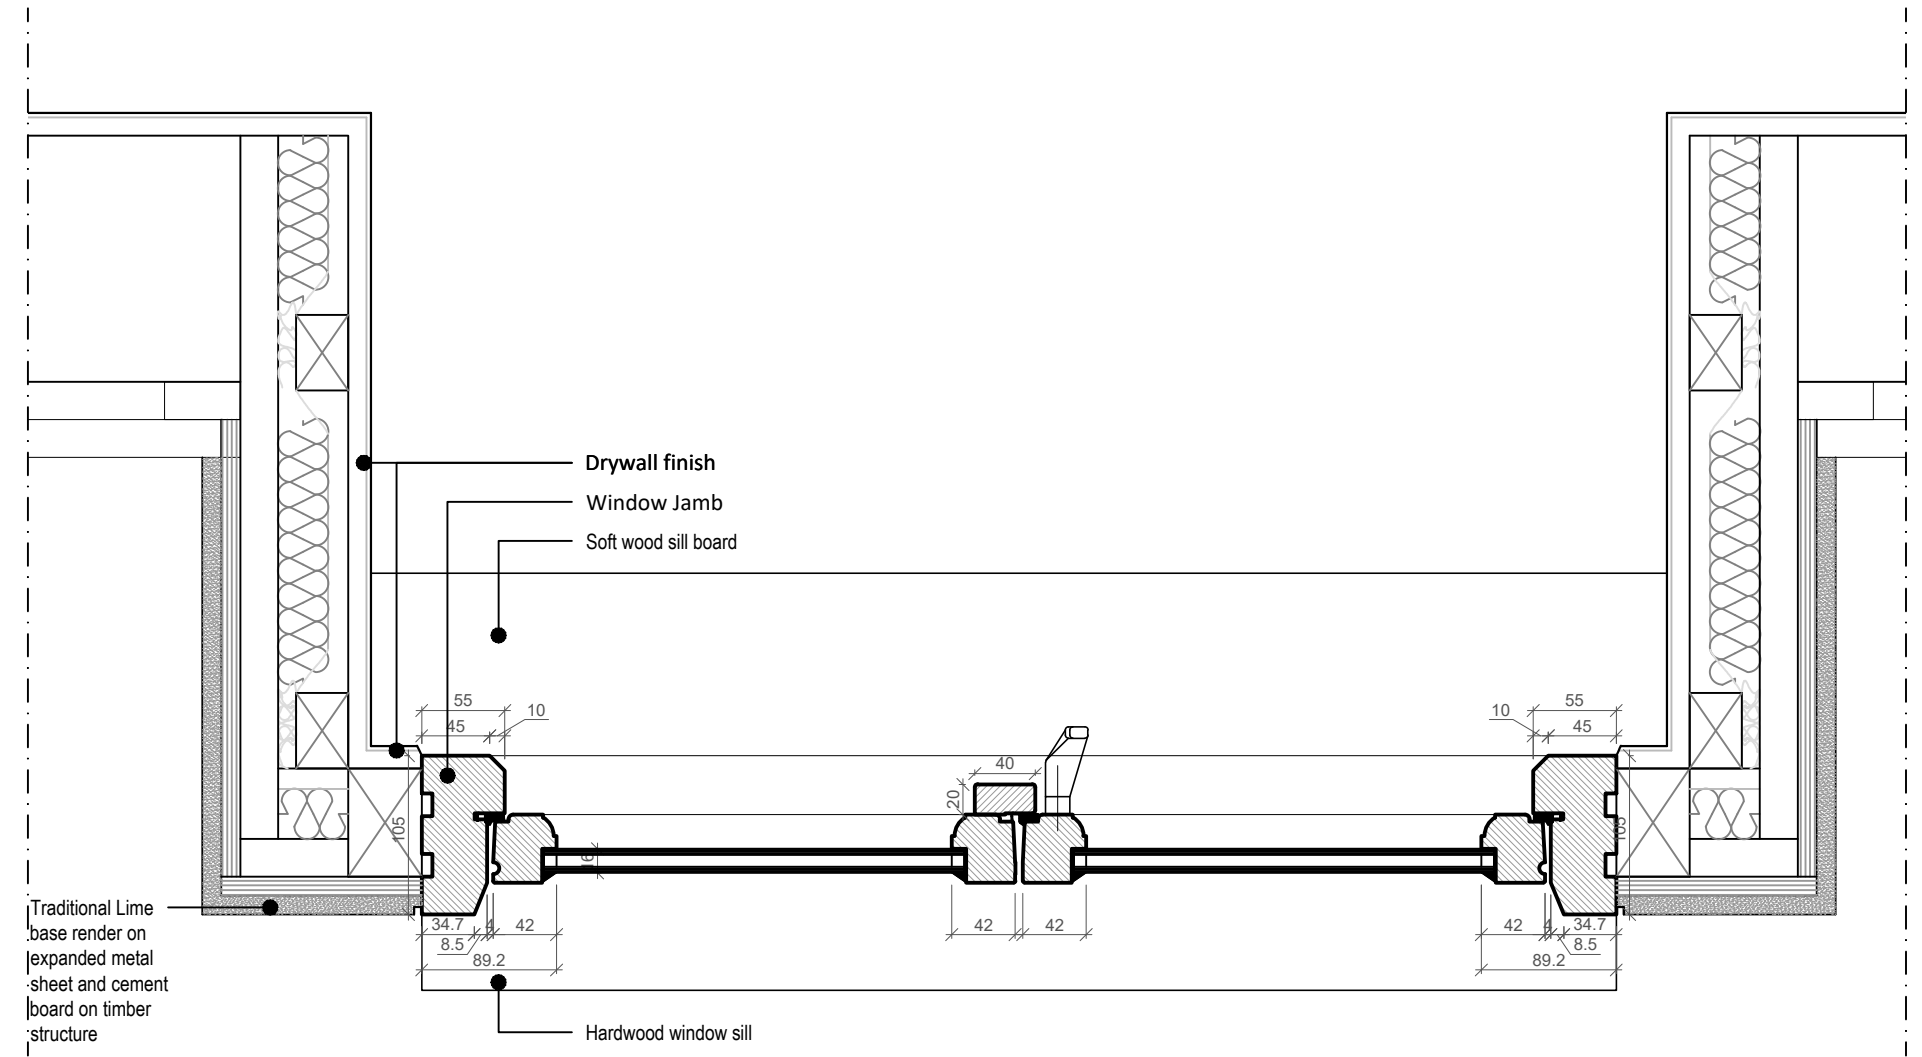

03 WINDOW JAMBS
Scale 1:5

Project no. 2219	Hungerford Cottages, Compton Abdale GL54 4DR
Drawing - Window - Proposed detail	
Drawing no - P21	Revision -
Scale - 1:100 & 1:5 @ A3	Date - 08.2023

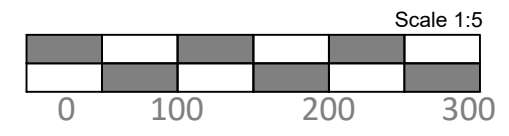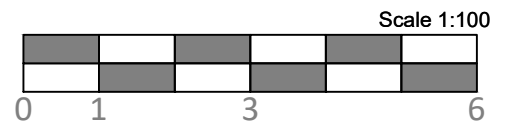

-DO NOT SCALE THIS DRAWING FOR CONSTRUCTION. USE FIGURED DIMENSIONS
-VERIFY ALL DIMENSIONS ON SITE BEFORE COMMENCING ANY WORK OR SHOP DRAWINGS
-REPORT ANY DISCREPANCIES OR OMISSIONS TO DESIGNER
THIS DRAWING IS COPYRIGHT. DO NOT REPRODUCE WITHOUT WRITTEN PERMISSION FROM THE AUTHOR

EVOLVE ARCHITECTURE
10 BARLEY MOW PASSAGE
LONDON W4 4PH
studio@evolvearchitecture.co.uk
www.evolvearchitecture.co.uk
0208 996 1686