


4.0m

Water Lane

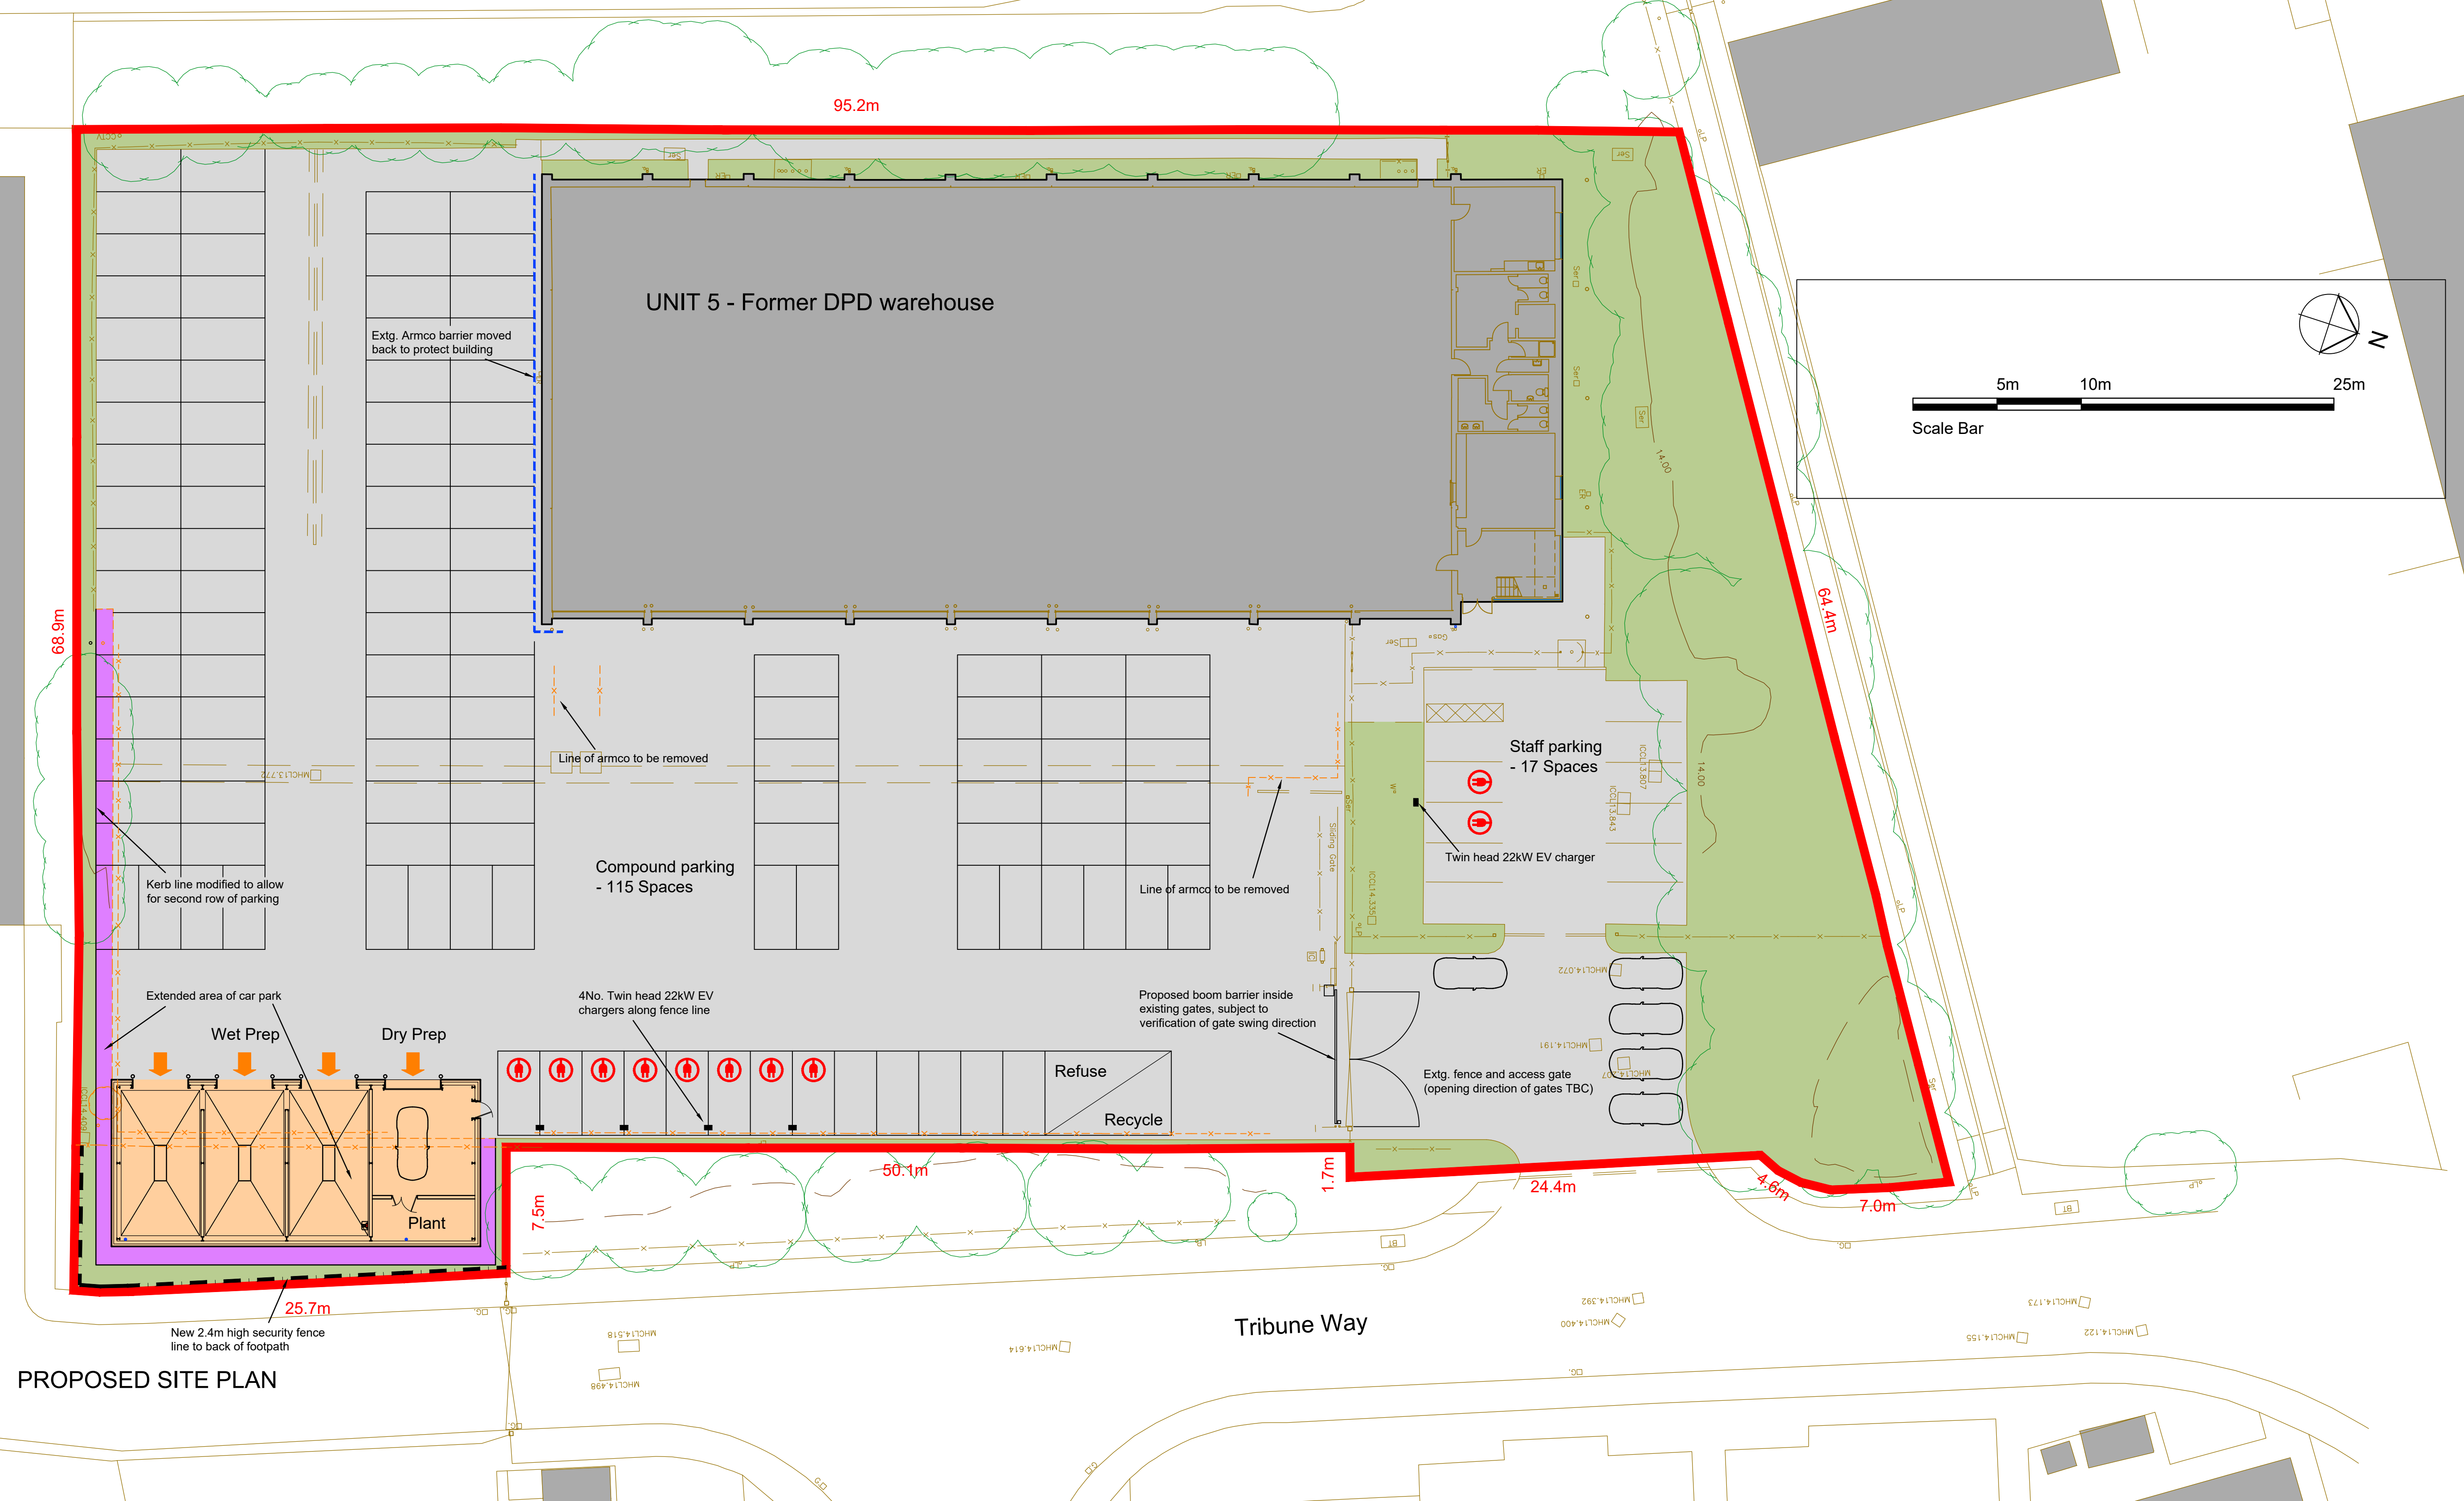

PROPOSED SITE PLAN

Rev. A Scale updated to 1:200 more of external site shown. RMN 18/09/23

Planning

Project
 JCT 600 PDI WORKSHOP
 TRIBUNE WAY, YORK

Axis 3 Design
 architectural design and services

Unit 10 Athena Court
 Athena Drive
 Tachbrook Park
 Warwick CV34 6RT
 Telephone : 01926 833570

Drawing PROPOSED SITE PLAN		
Scale 1:200@A1	Date 31/08/23	Drawn RMN
Job No. P341	Drawing No. 03	Revision A