


NORTH ELEVATION (1:100)

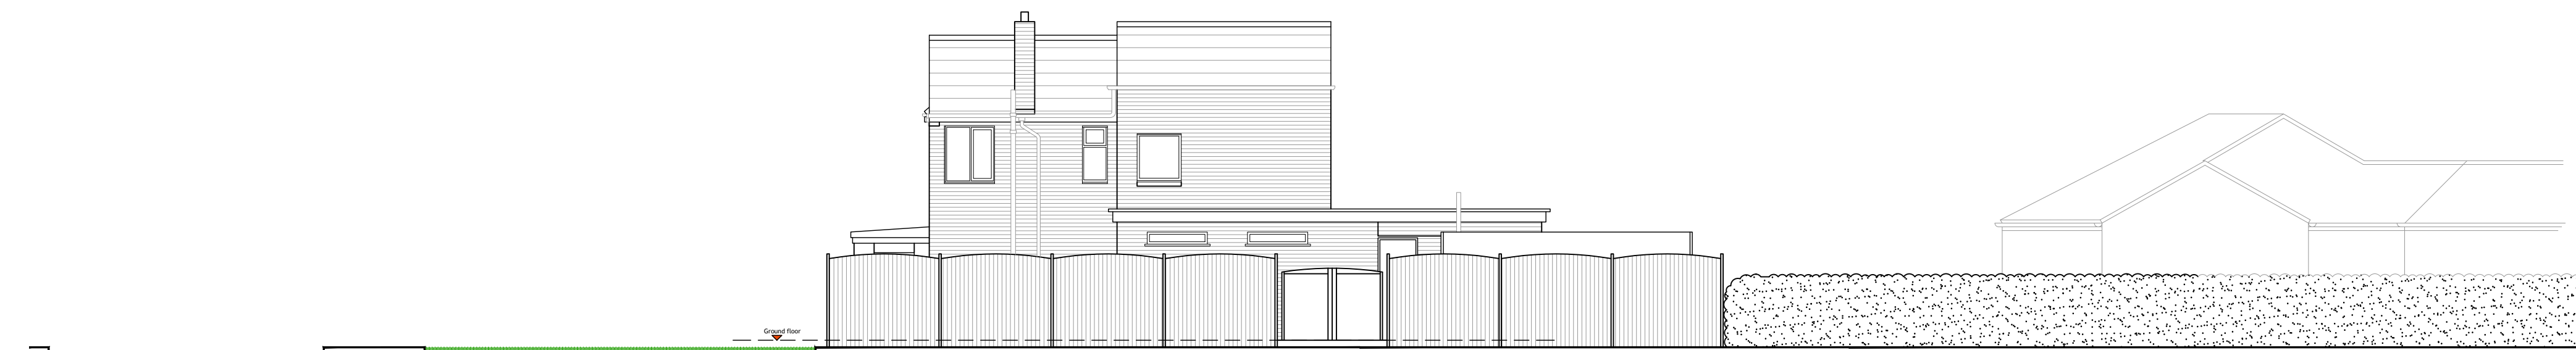


SOUTH ELEVATION (1:100)




EAST ELEVATION (1:100)



WEST ELEVATION (1:100)

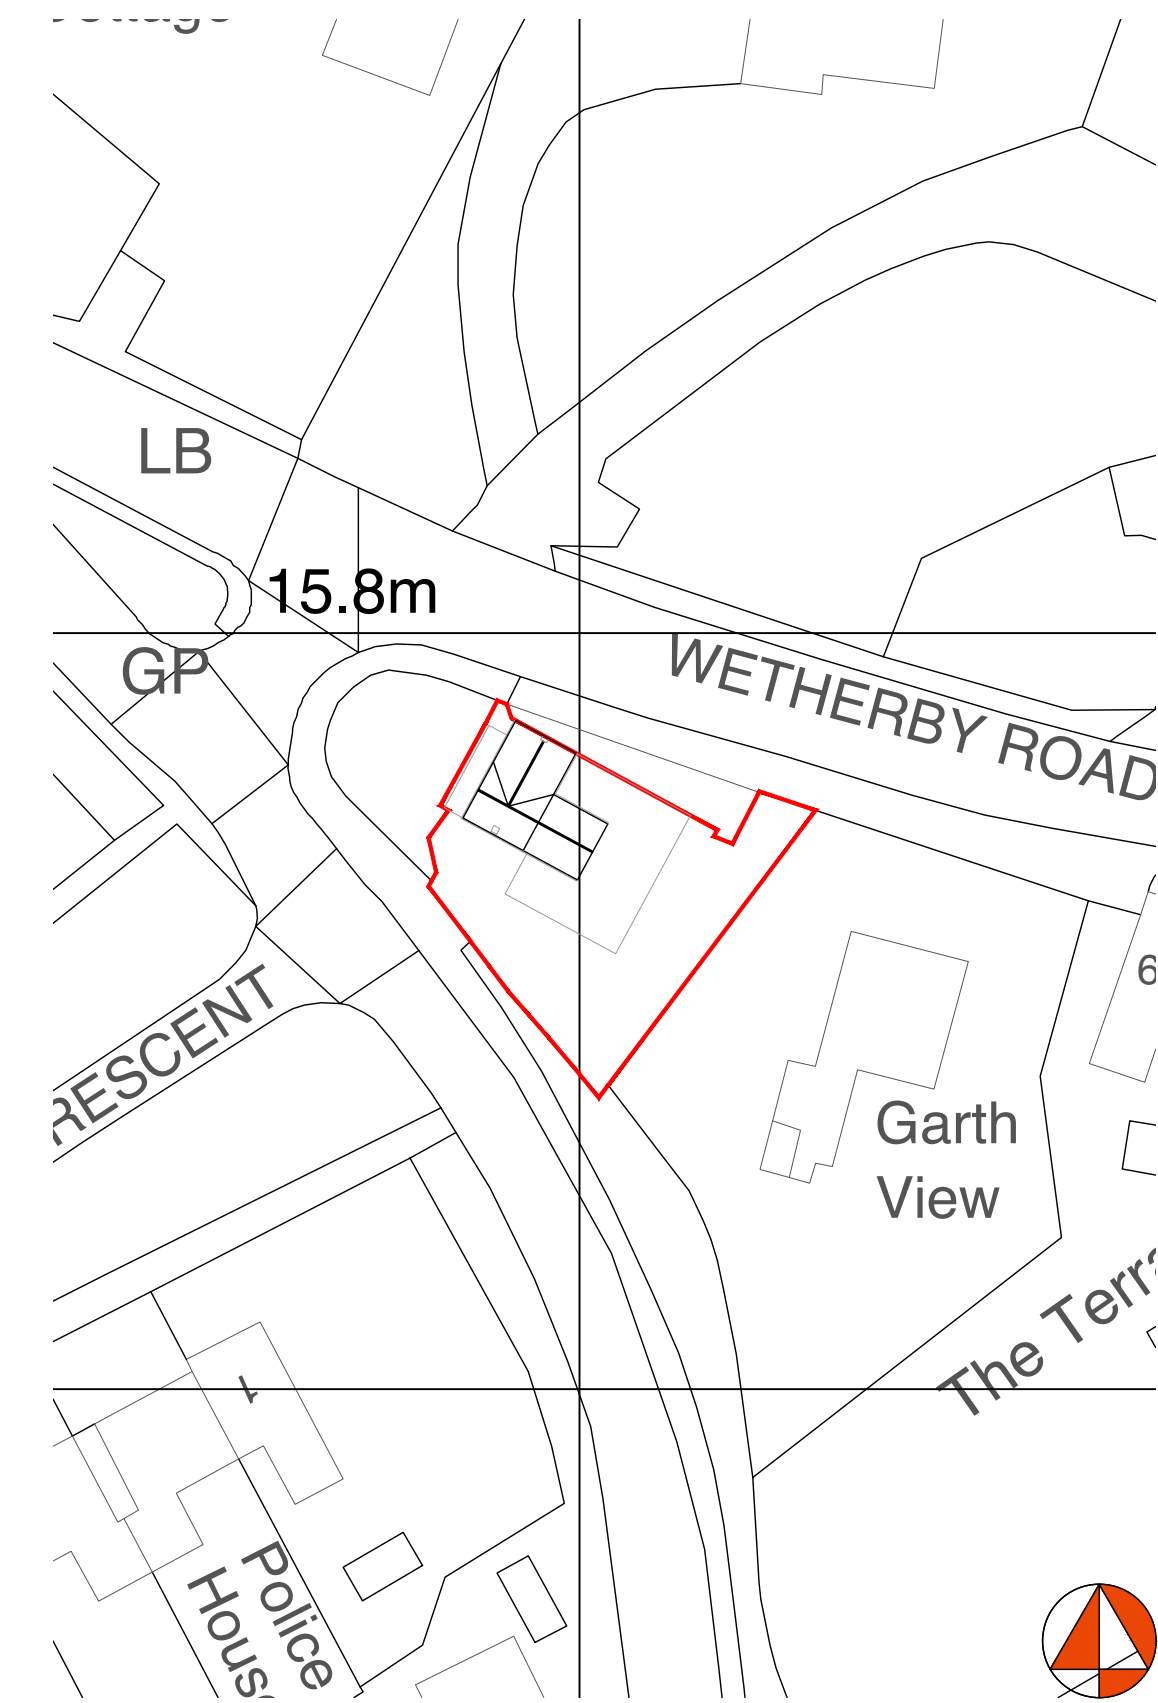

SITE PLAN (1:500)

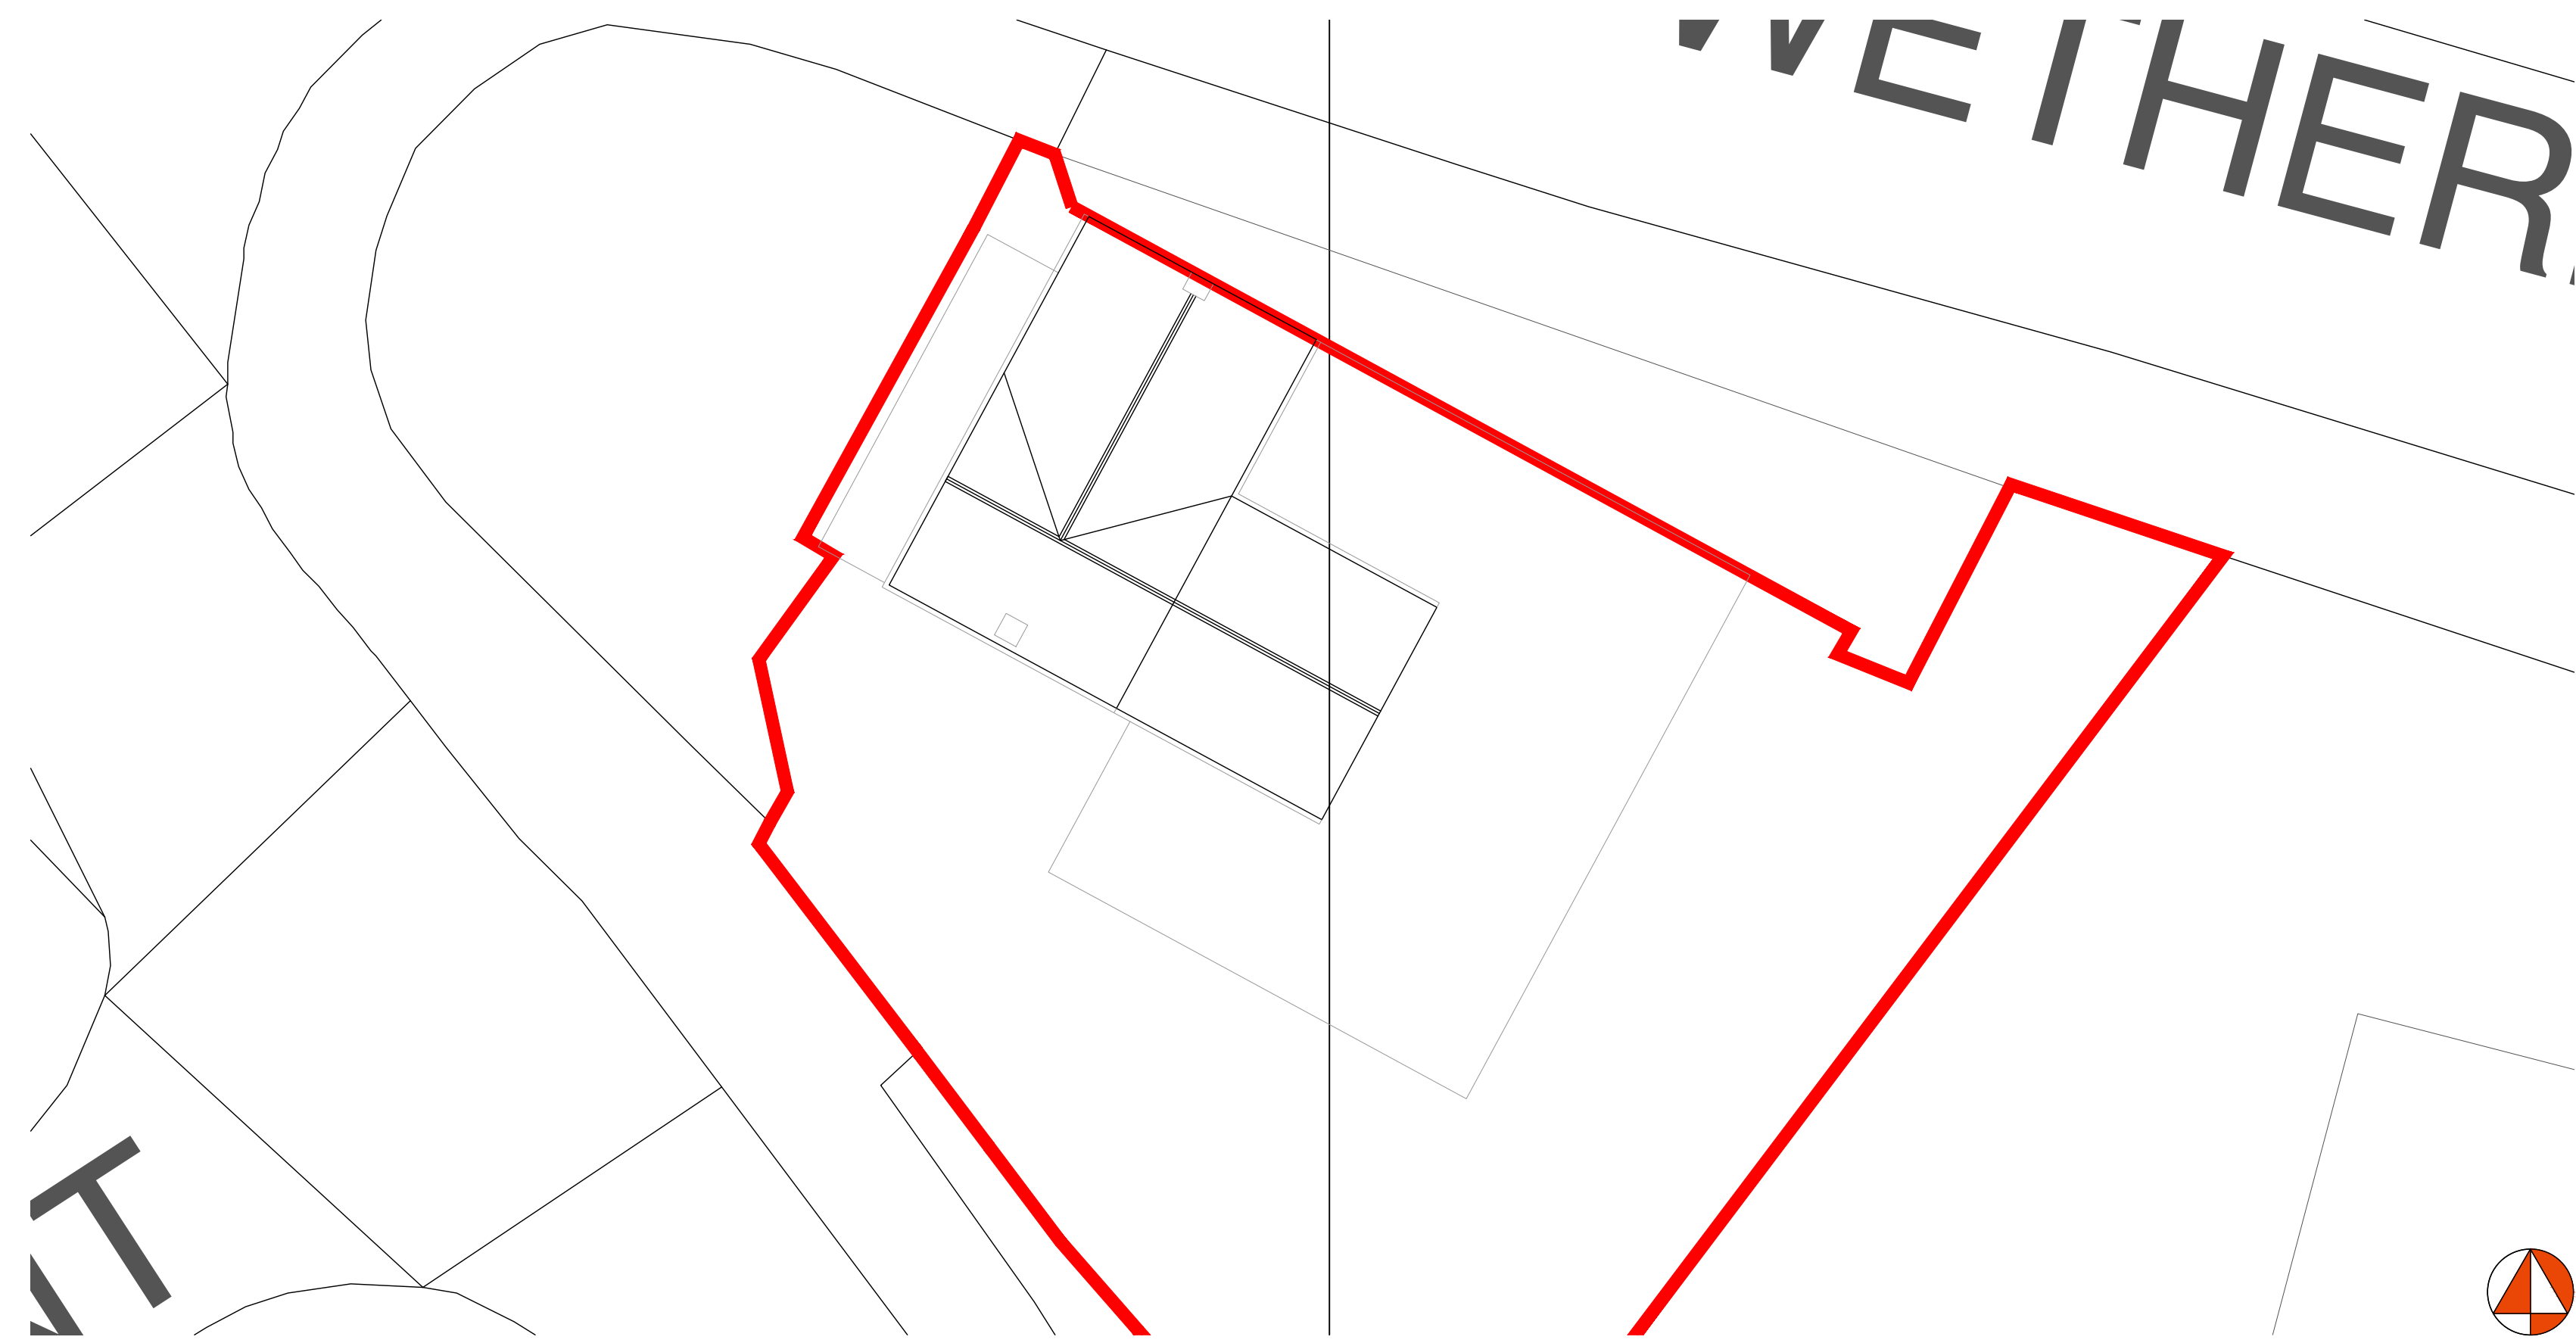

SITE PLAN (1:200)

001	Elevations updated	15-10-22	DM
Rev	Description	Date	By
Status: Survey			
Client: Mr Ginley			
Project: Hazel Cottage Rufforth			
Title: As Existing Elevations			
Project No.:	Drawing No.:	Rev.:	
283	03-09	1	
Scale: 1:100/200/500@A1		Date: 03-0-2022	
Drawn: JD		Check: DM	



York
01904 393355
14 Clifford Street, York, YO1 9RD
york@carvearchitecture.co.uk
www.carvearchitecture.co.uk