



EXISTING NORTH EAST ELEVATION  
Scale 1:100

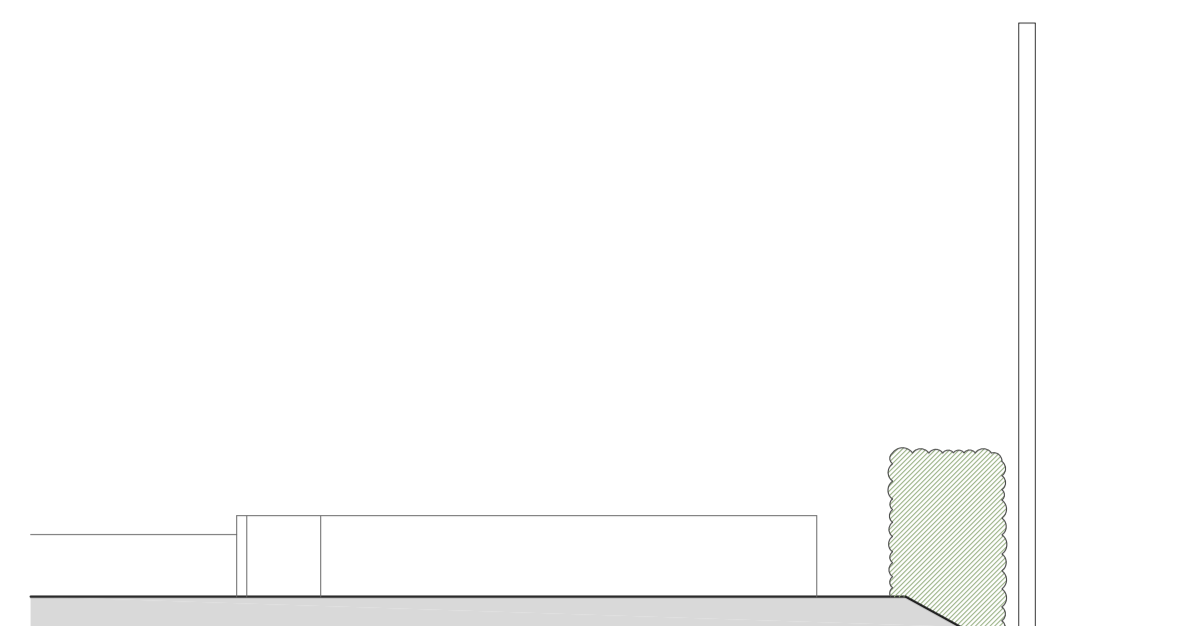


EXISTING NORTH WEST ELEVATION  
Scale 1:100




EXISTING SOUTH WEST ELEVATION  
Scale 1:100

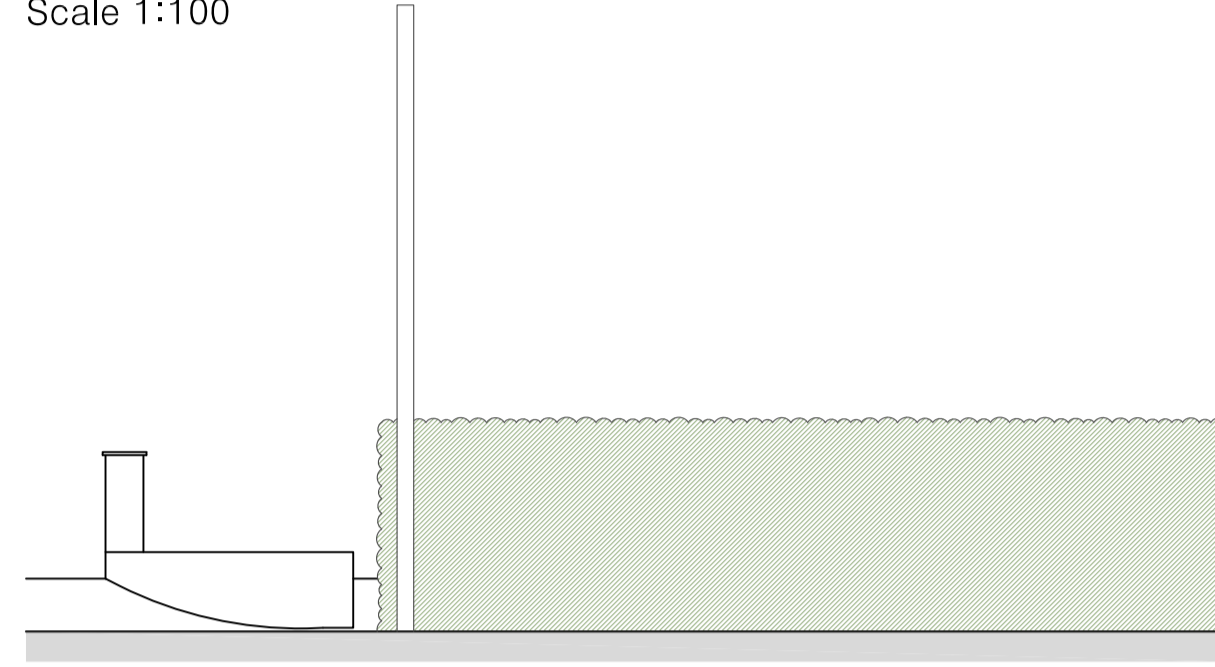


EXISTING SOUTH WEST ELEVATION (From Road)  
Scale 1:100

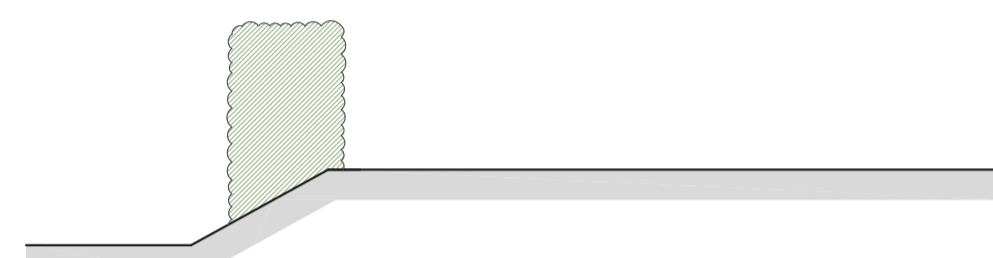


EXISTING SOUTH EAST ELEVATION  
Scale 1:100

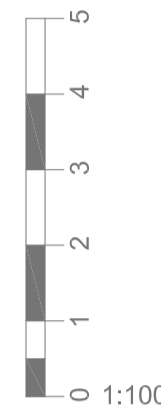


0 1 2 3 4 5  
1:100

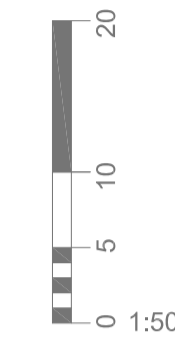


0 5 10 20  
1:500

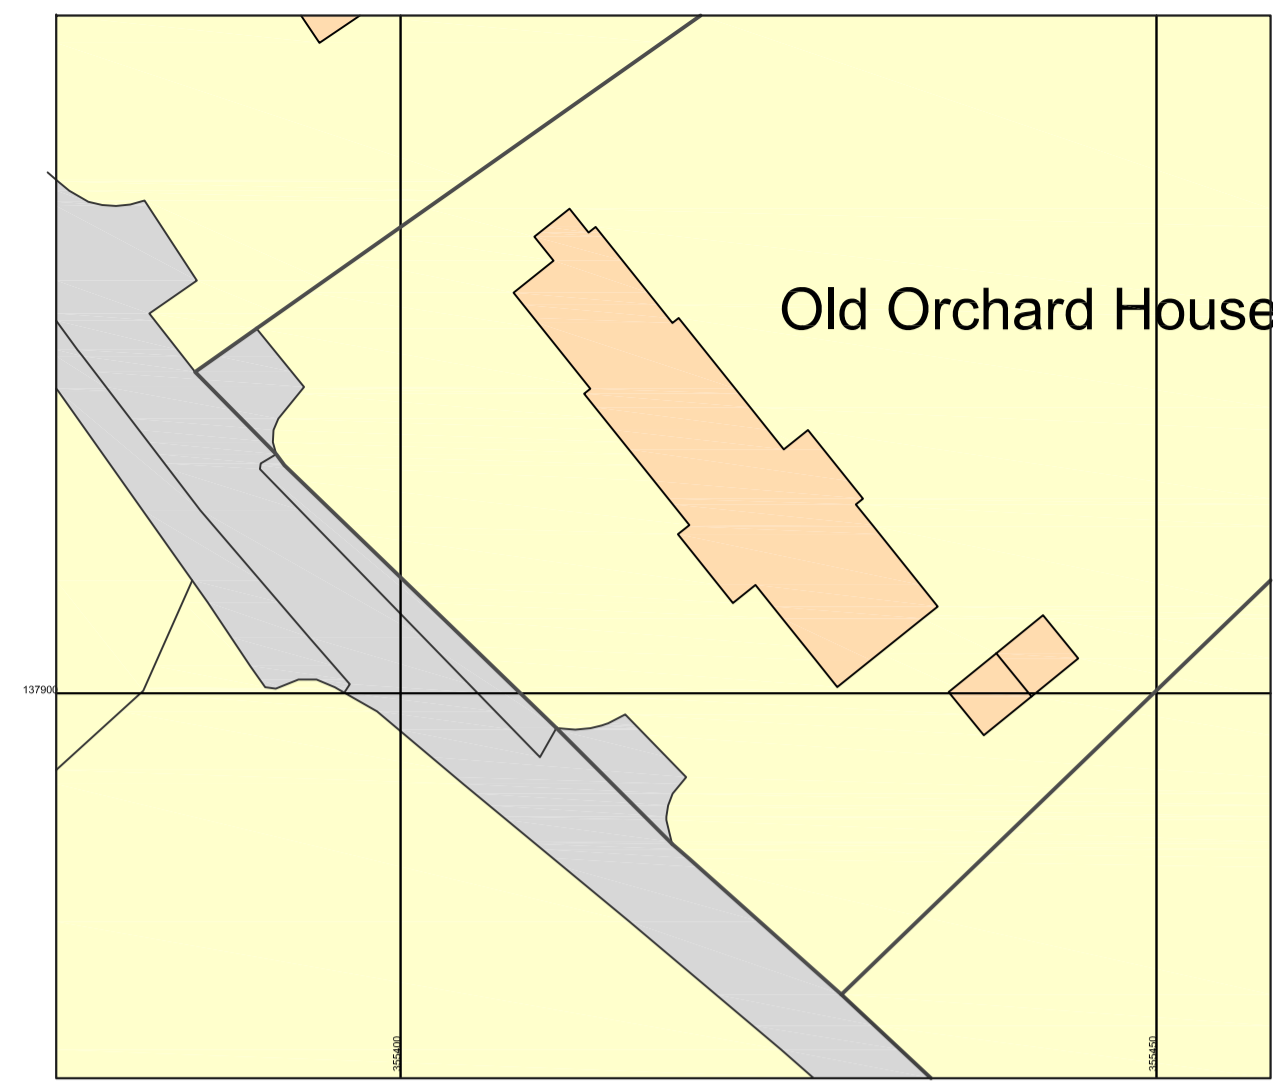

EXISTING BLOCK PLAN  
Scale 1:500

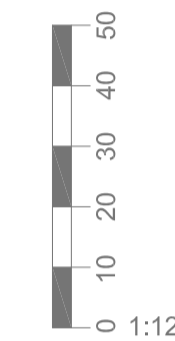


0 10 20 30 40 50  
1:1250

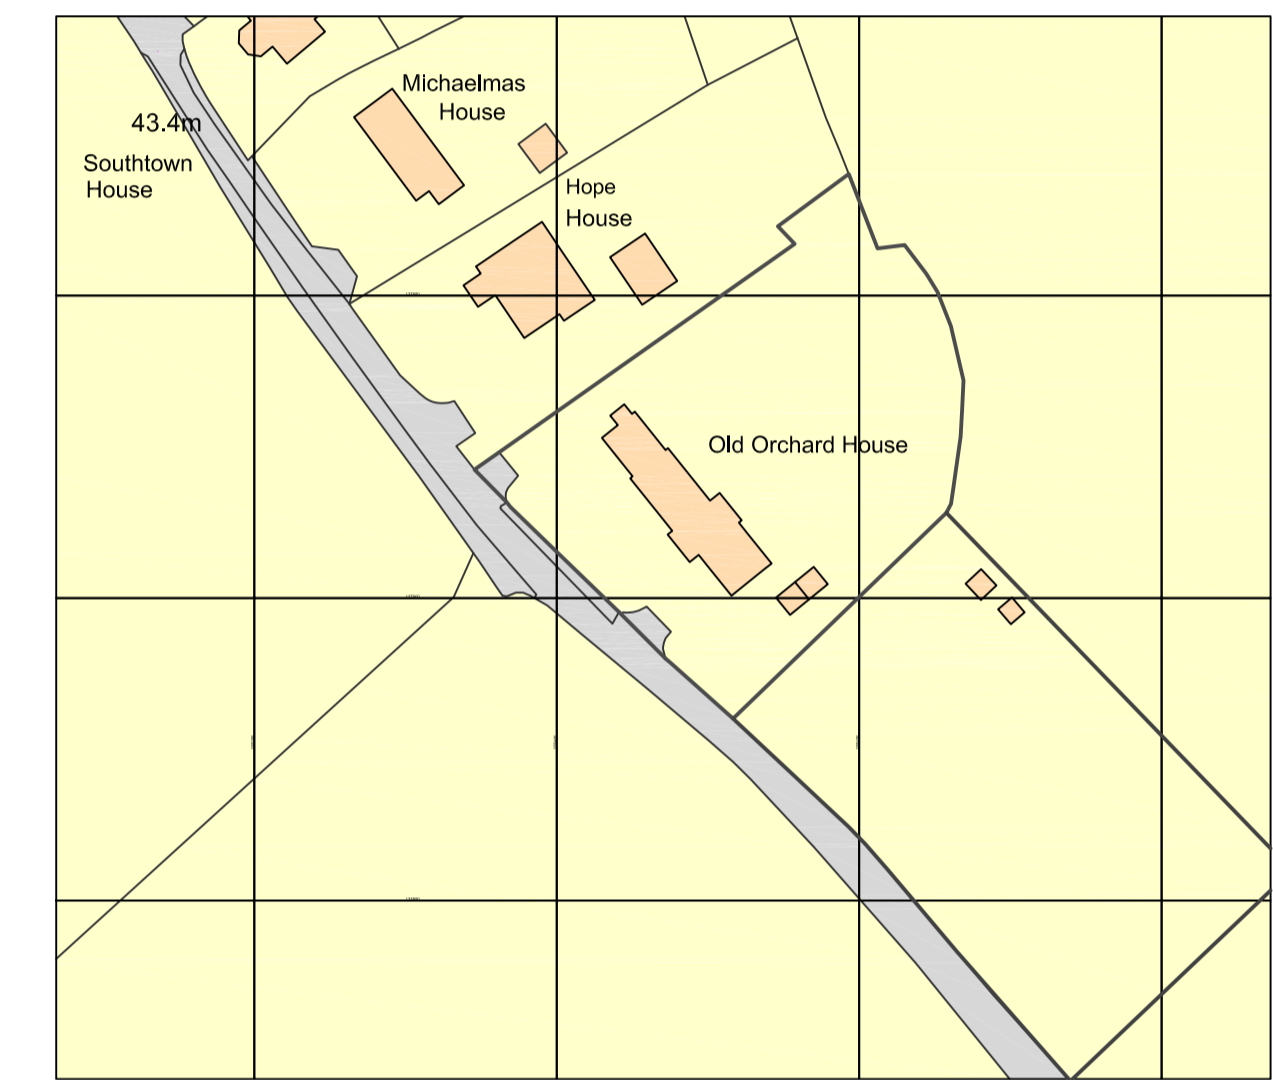


Ordnance Survey, (c) Crown Copyright 2023. All Rights reserved. Licence number 100022432

SITE LOCATION PLAN  
Scale 1:1250

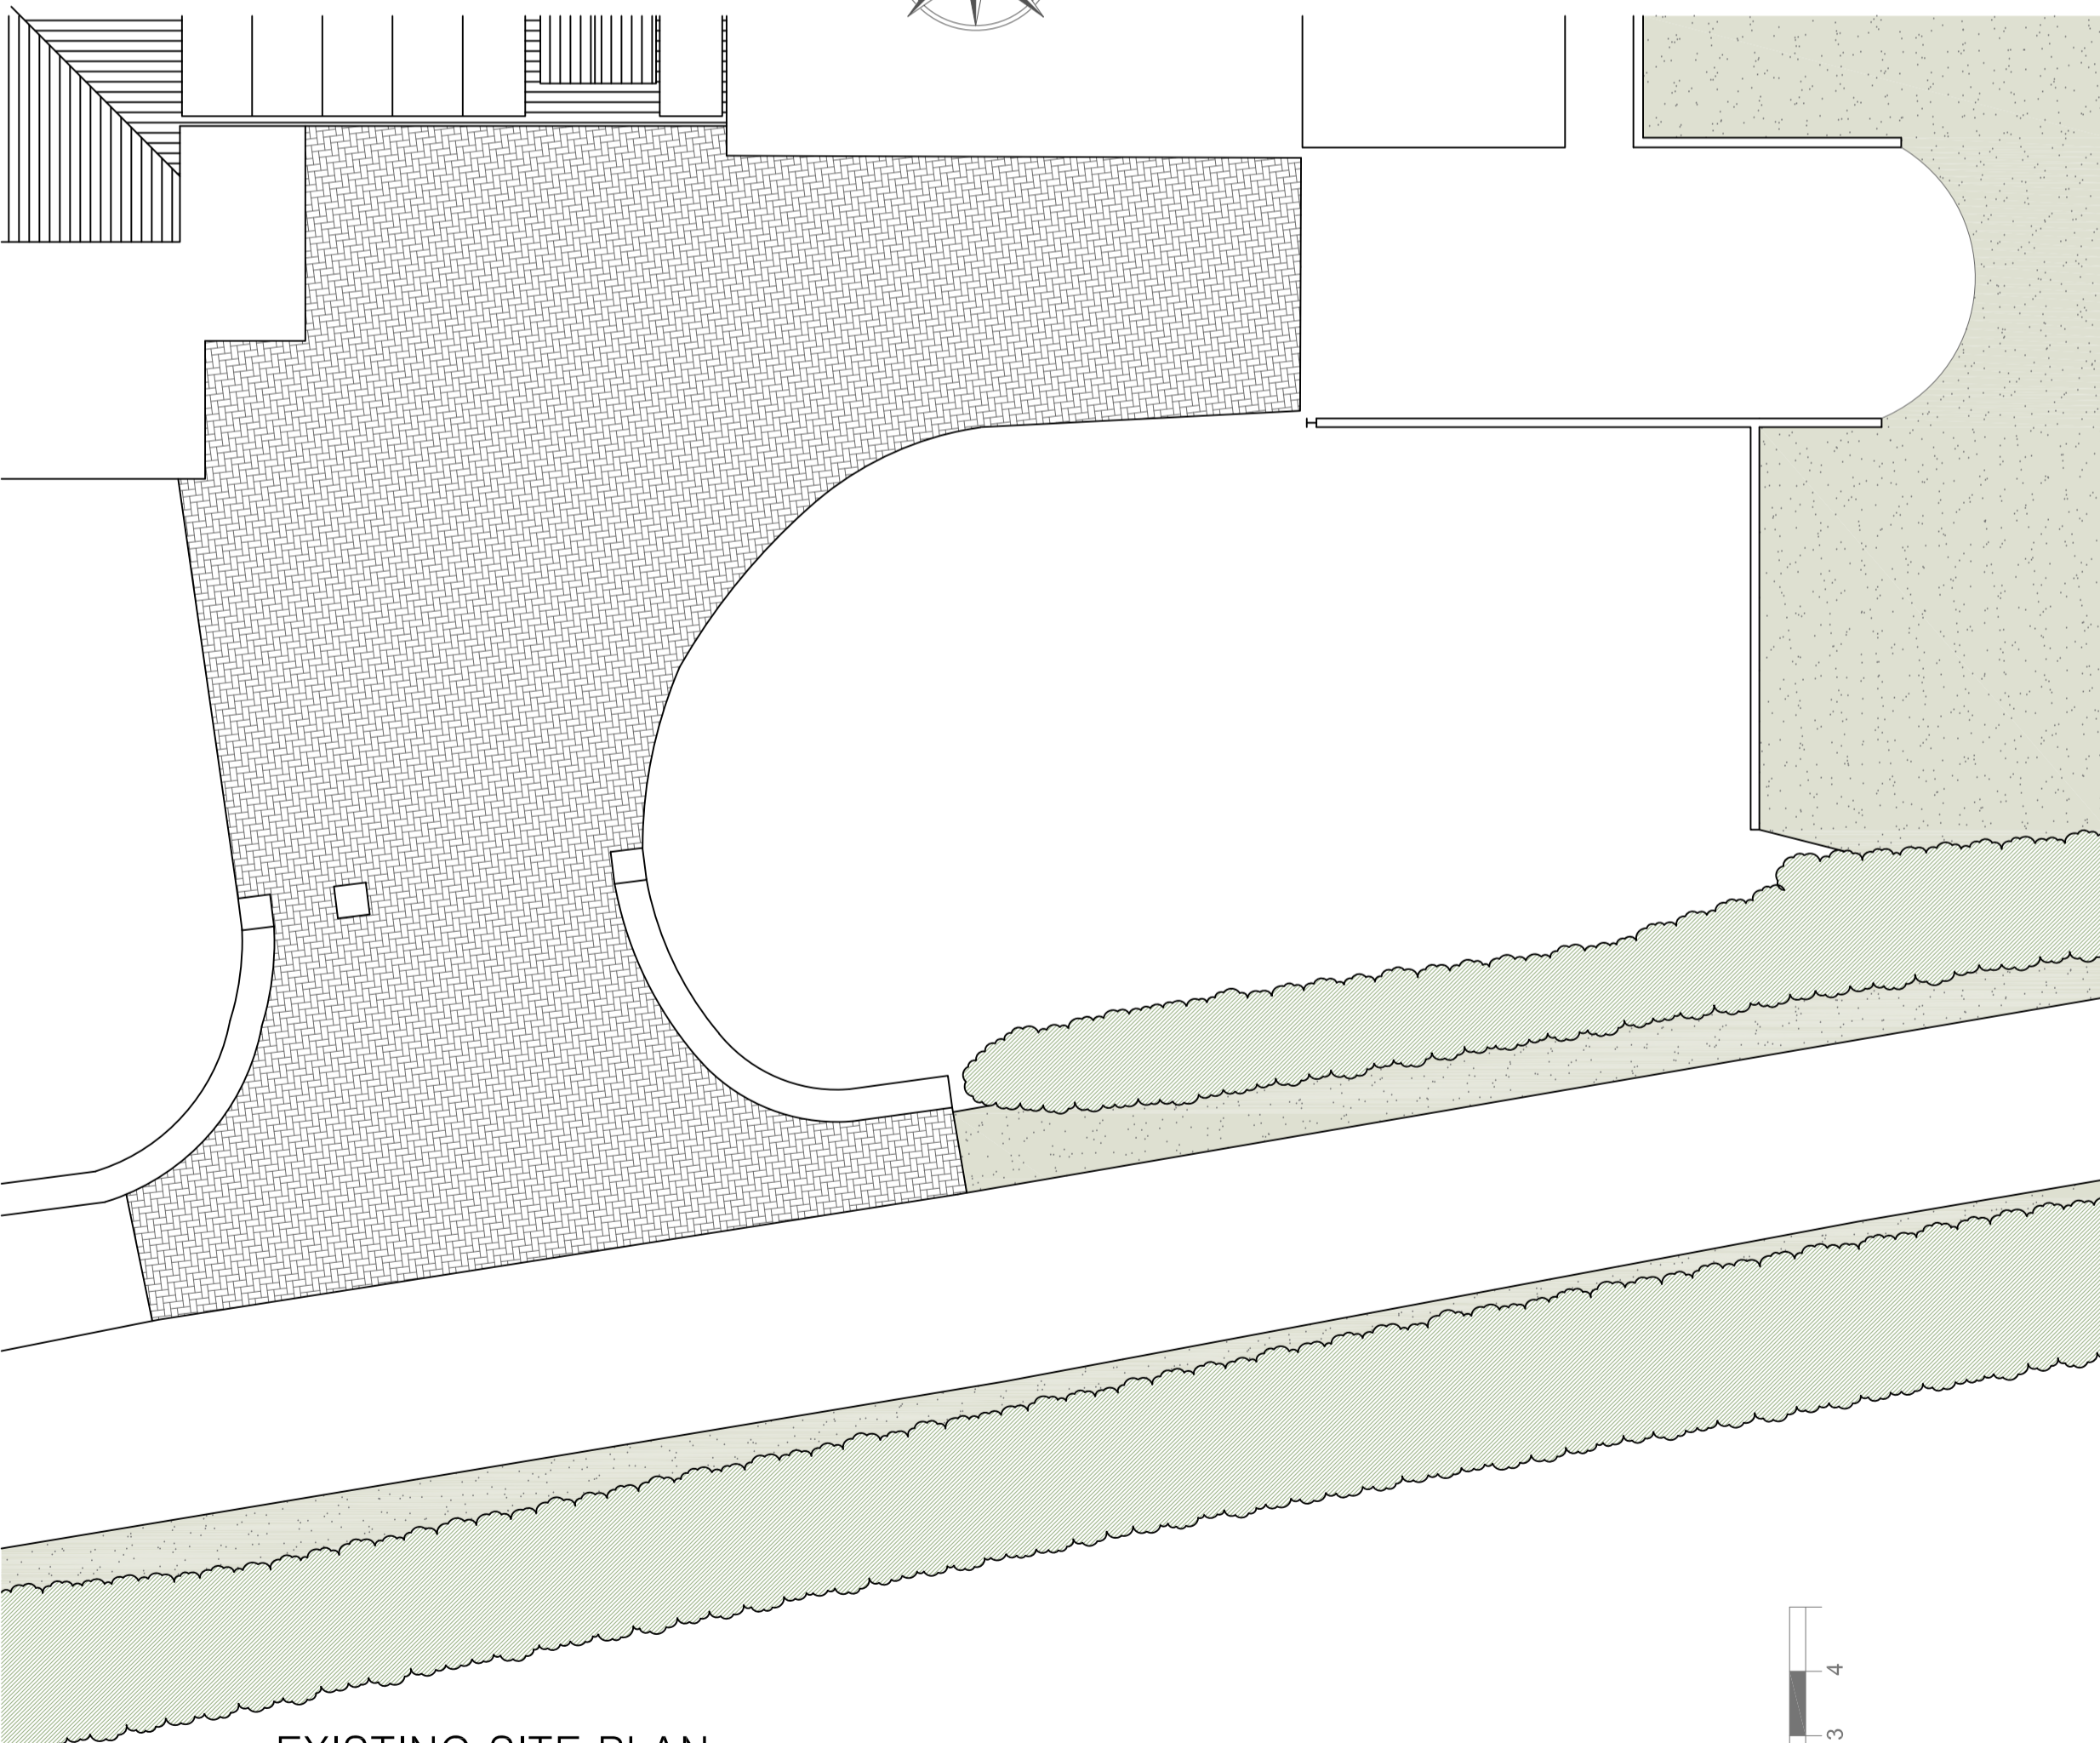


EXISTING SITE PLAN  
Scale 1:100

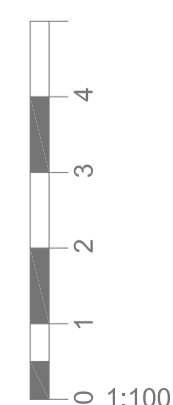

0 1 2 3 4 5  
1:100



ORTHOPHOTO SITE PLAN  
Scale 1:200

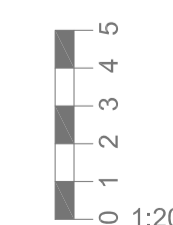

0 1 2 3 4 5  
1:200



**TOR** ARCHITECTURAL  
SERVICES

CHRIS JONES ~ [chris@cajones.co.uk](mailto:chris@cajones.co.uk)  
[www.cajones.co.uk](http://www.cajones.co.uk)

Client  
Mr and Mrs Hughes

Project  
2 Bay garage and workshop

Project Address  
Old Orchard House,  
Southtown Lane,  
West Pennard,  
BA6 8NS

Date  
September 2023

Scale  
As Shown  
A1 Sheet

Revision  
0

Drawing number / Details  
001 - EXISTING PLANS