




PROPOSED NORTH EAST ELEVATION
Scale 1:100

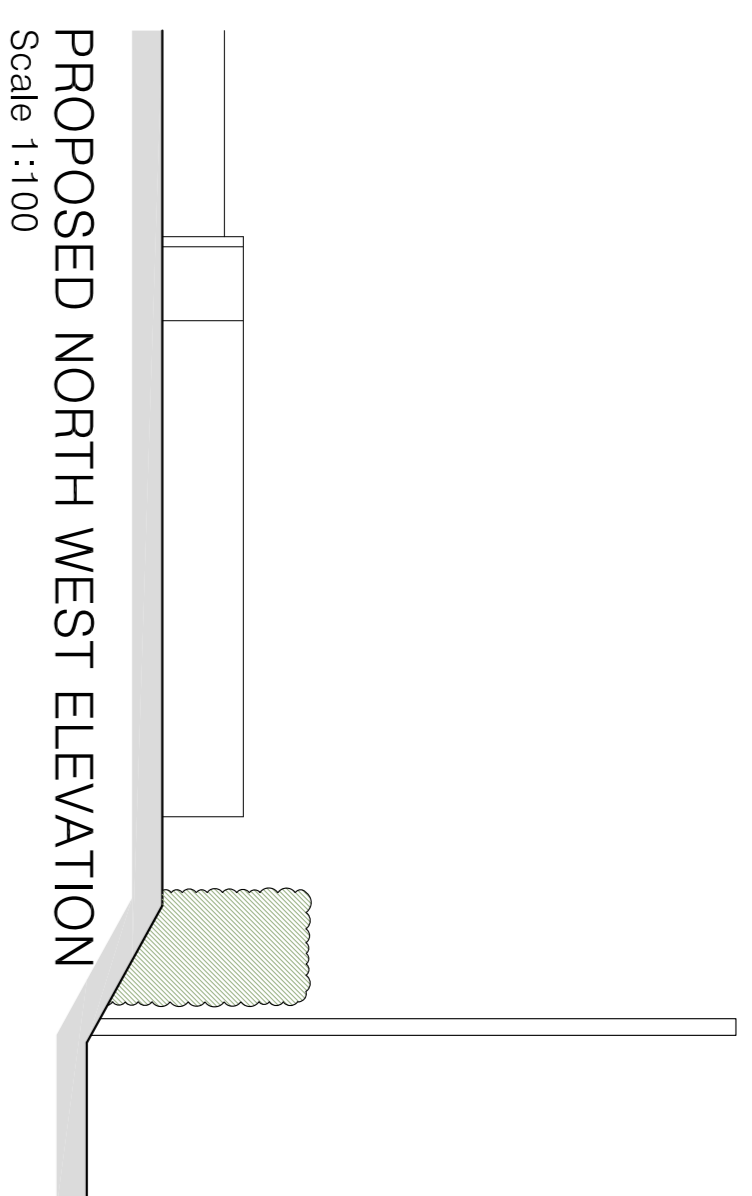


PROPOSED NORTH WEST ELEVATION
Scale 1:100

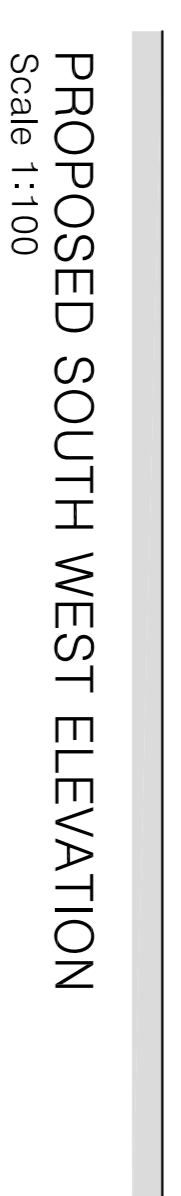


PROPOSED SOUTH WEST ELEVATION
Scale 1:100

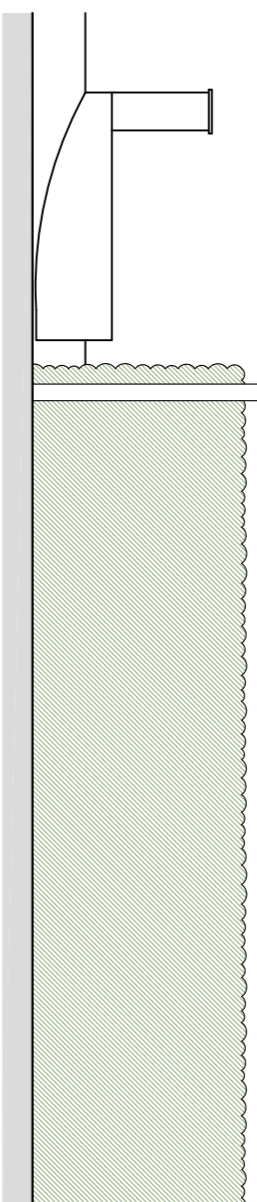


PROPOSED SOUTH WEST ELEVATION (from Road)
Scale 1:100

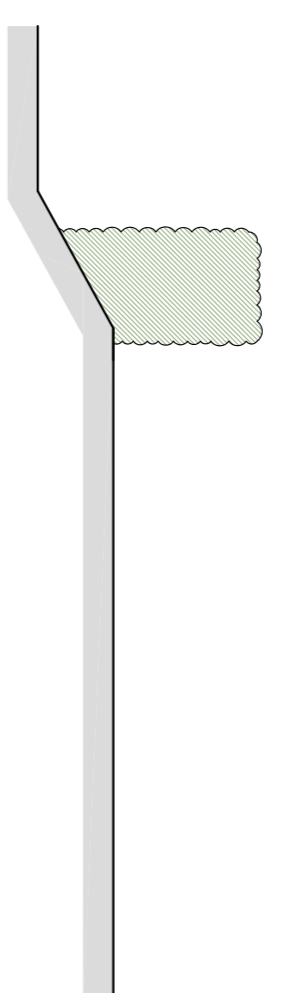


PROPOSED SOUTH EAST ELEVATION
Scale 1:100

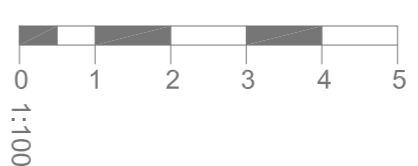


0 1 2 3 4 5
1:100

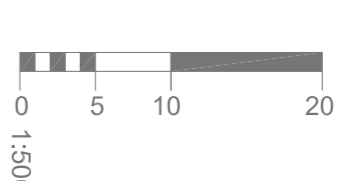


0 5 10 20
1:500

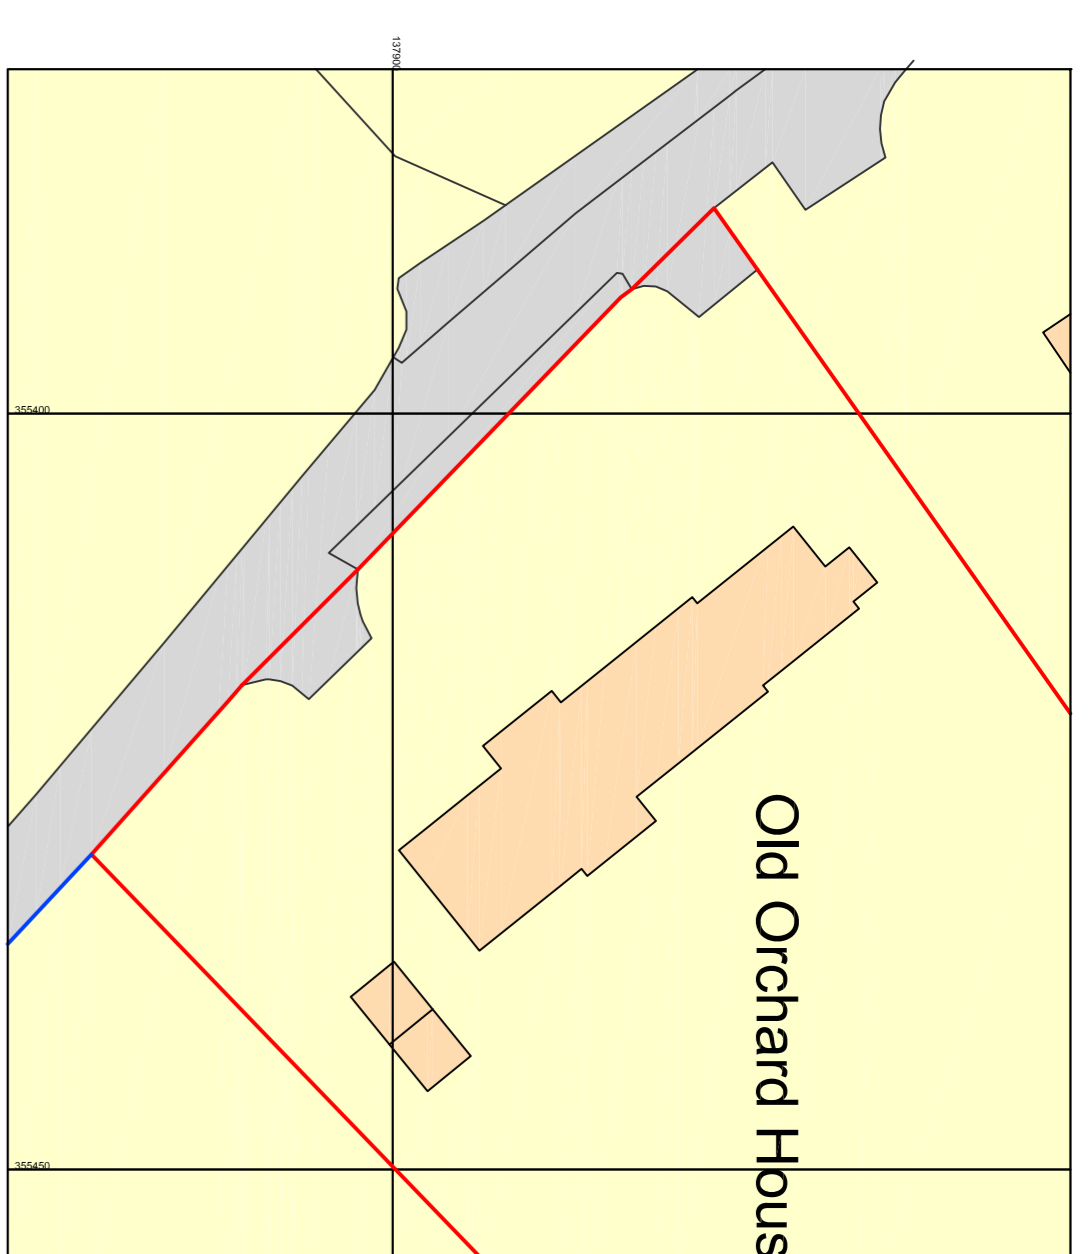

EXISTING BLOCK PLAN
Scale 1:500

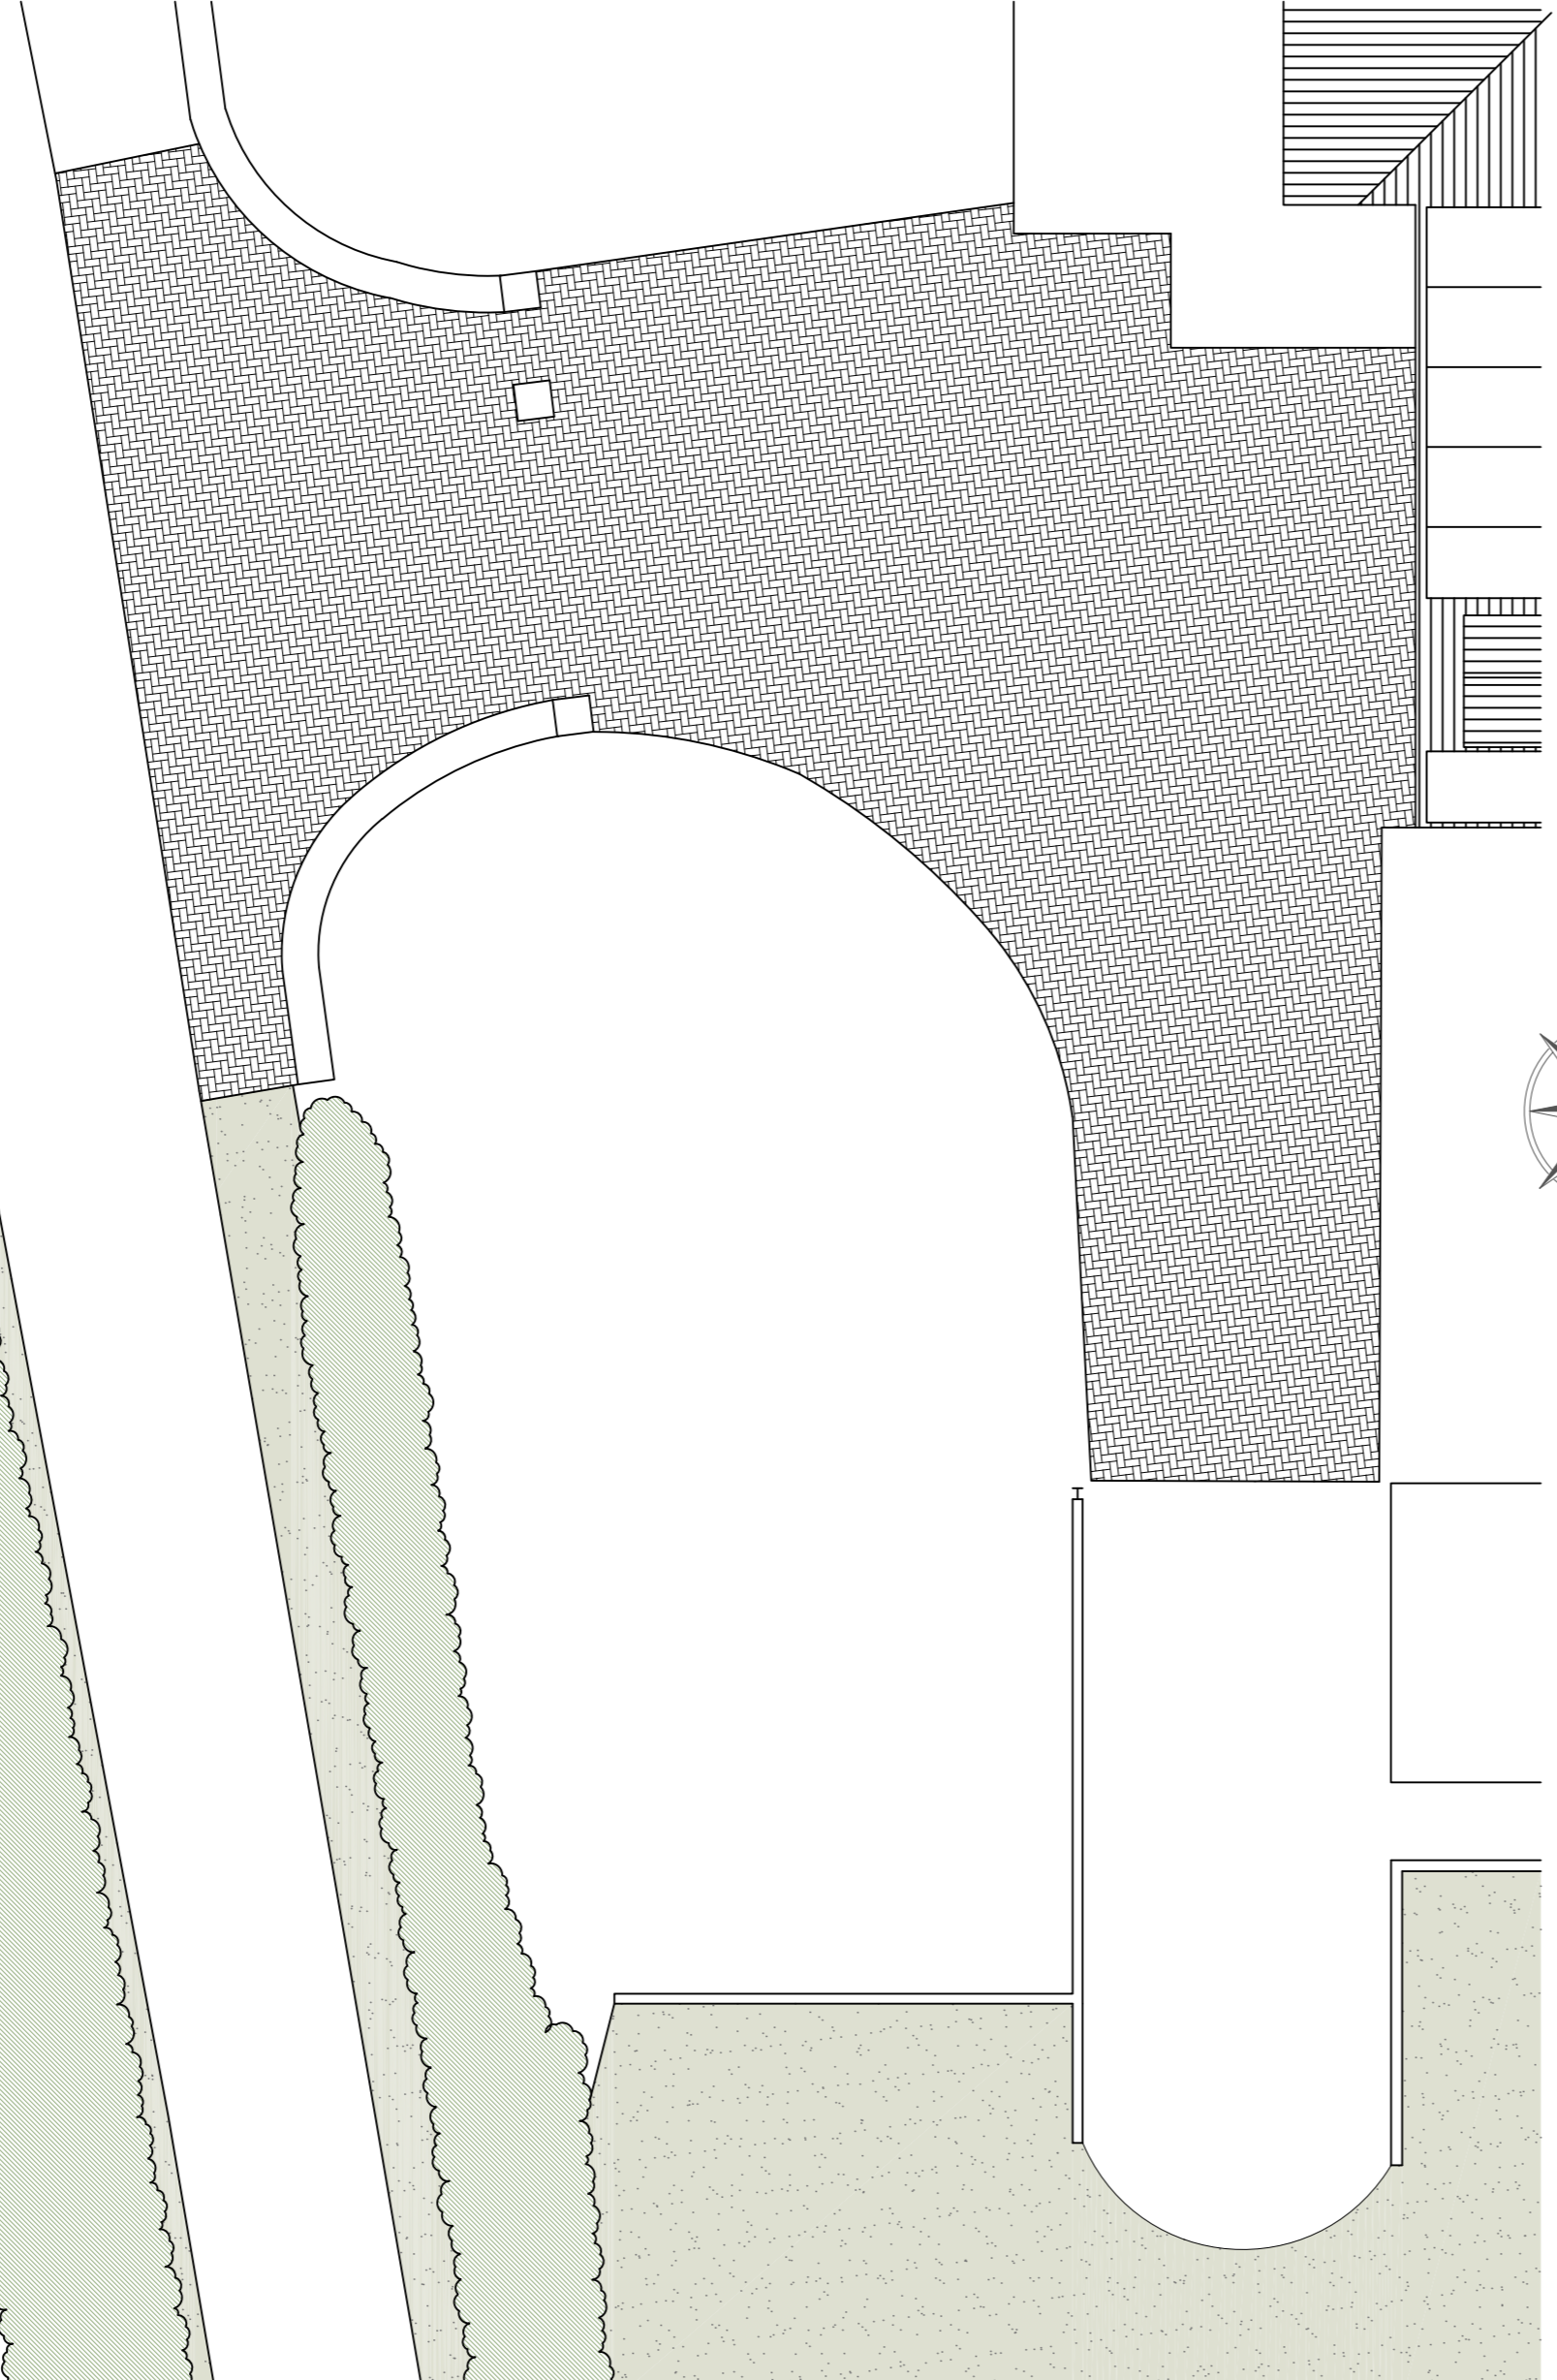


EXISTING SITE PLAN
Scale 1:100

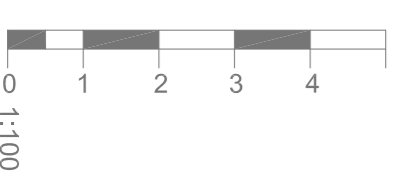


0 1 2 3 4
1:100



ORTHOPHOTO SITE PLAN
Scale 1:200

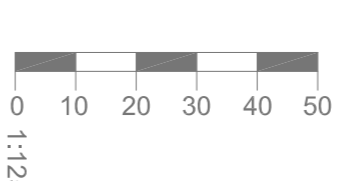


0 10 20 30 40 50
1:1250

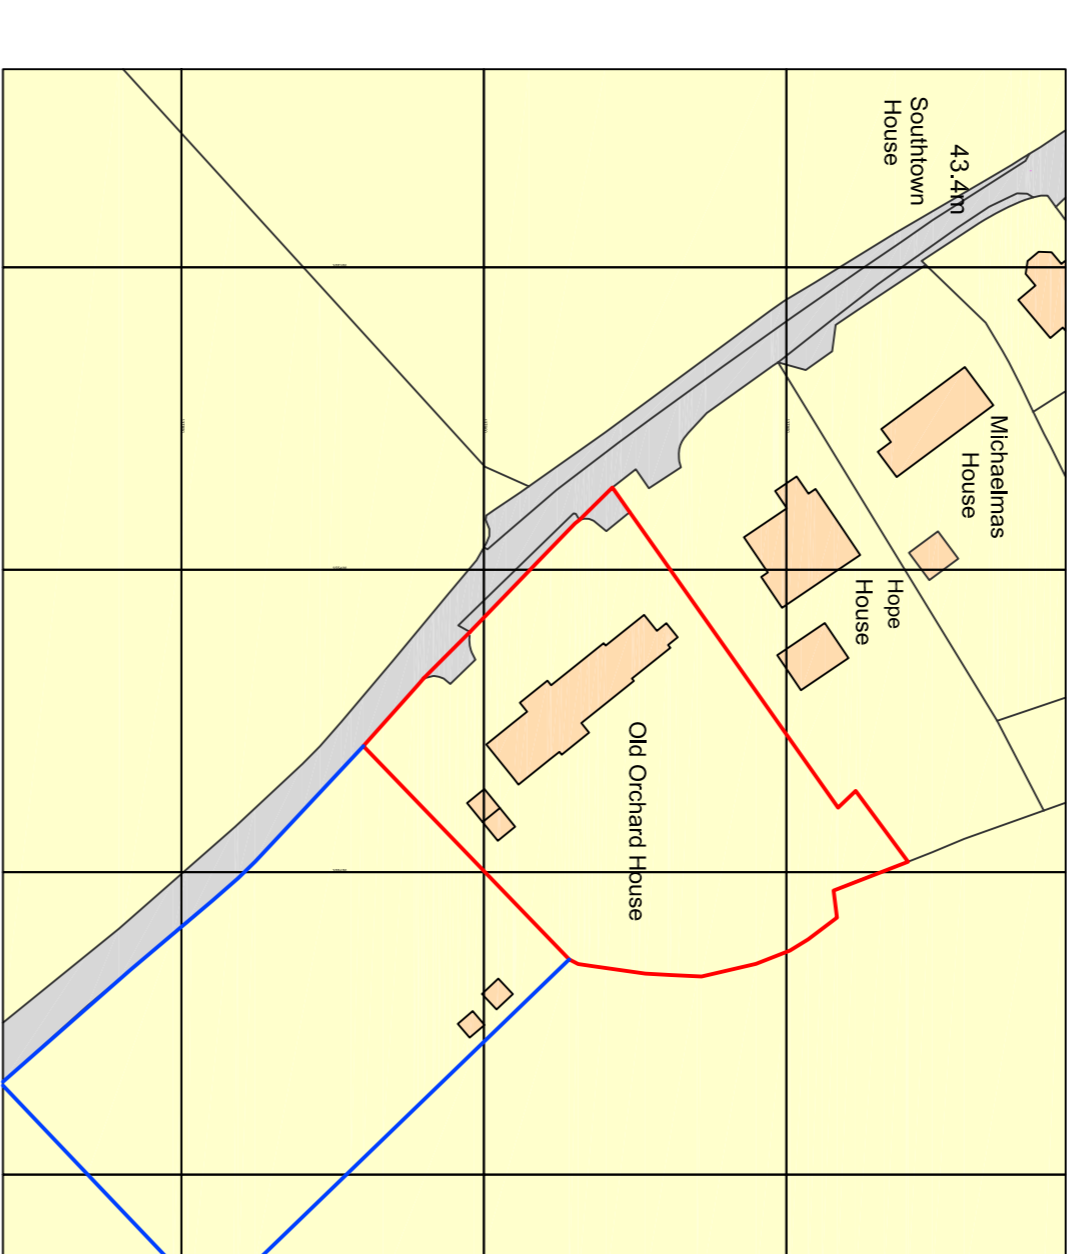

SITE LOCATION PLAN
Scale 1:1250

Orthophoto Survey: (C) Crown Copyright 2023. All Rights Reserved. Licence number: 100025232

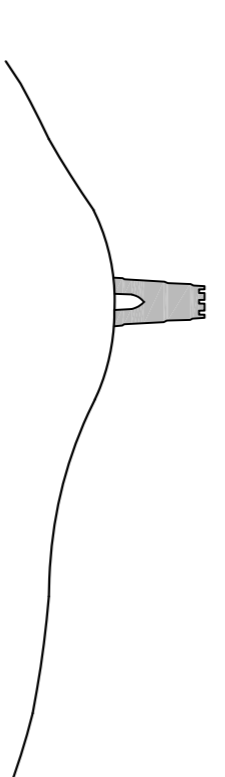


TOR ARCHITECTURAL SERVICES
CHRIS JONES ~ chris@cajones.co.uk
www.cajones.co.uk

Client
Mr and Mrs Hughes

Project
2 Bay garage and workshop

Project Address
Old Orchard House,
Southtown Lane,
West Pennard,
BA6 8NS

Date	September 2023	Scale	As Shown	Revision	0
Drawing number / Details	001 - EXISTING PLANS				

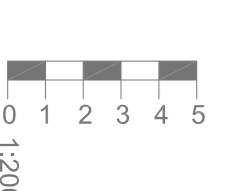

0 1 2 3 4 5
1:200