


NORTH EAST ELEVATION

1:100


All dimensions to be checked on site

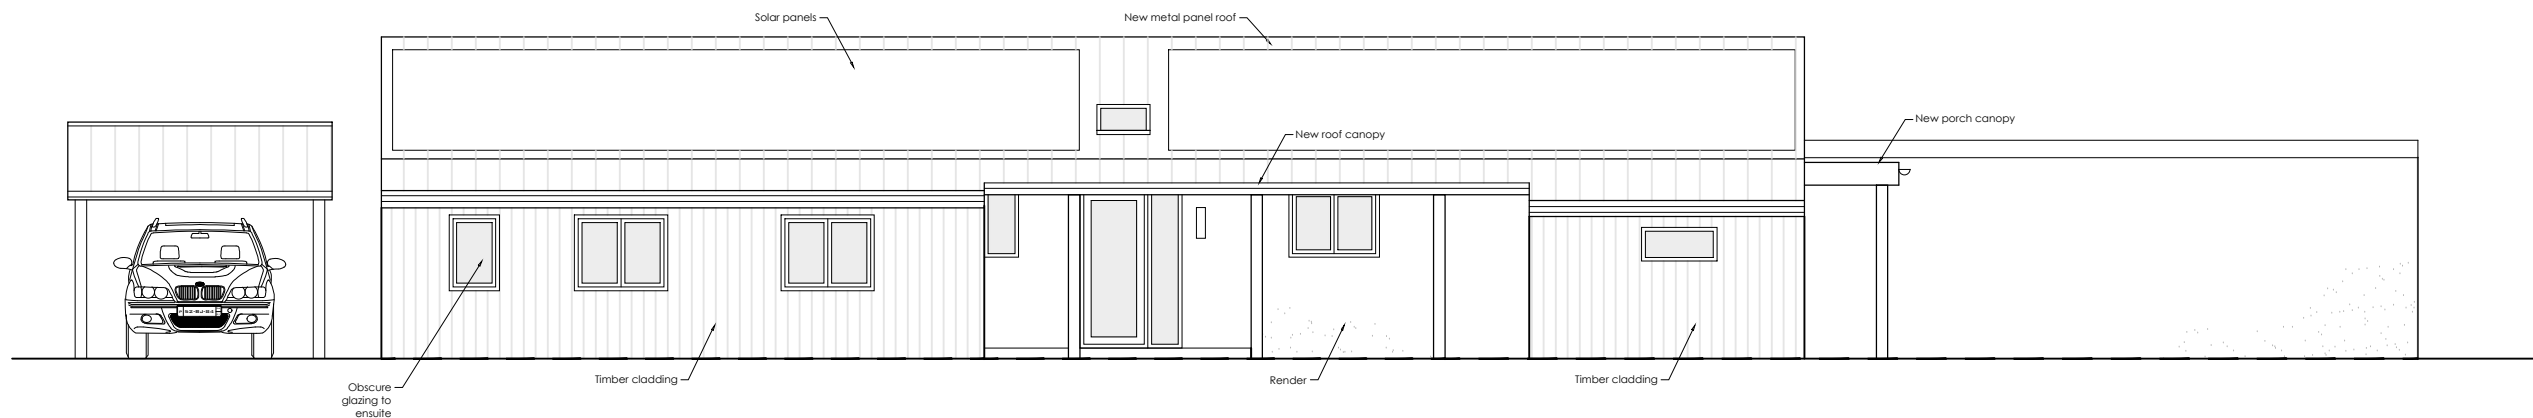

SOUTH WEST ELEVATION

1:100


All dimensions to be checked on site

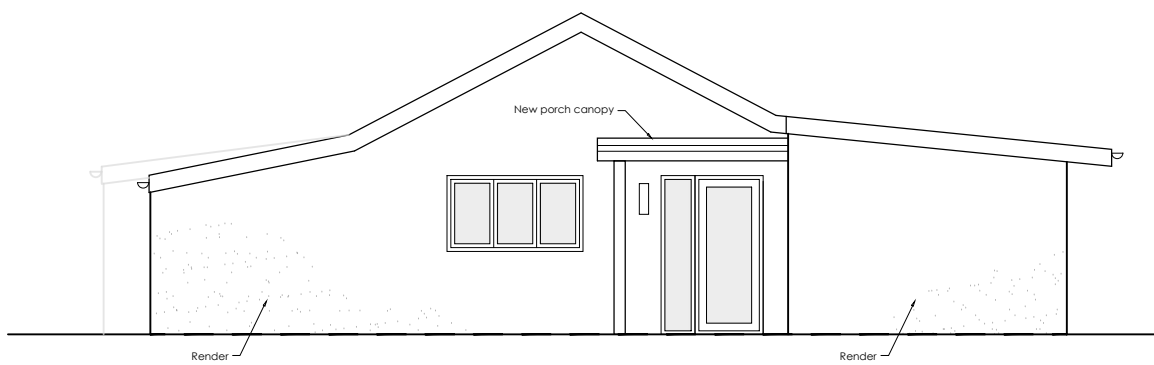

SOUTH EAST ELEVATION

1:100

All dimensions to be checked on site

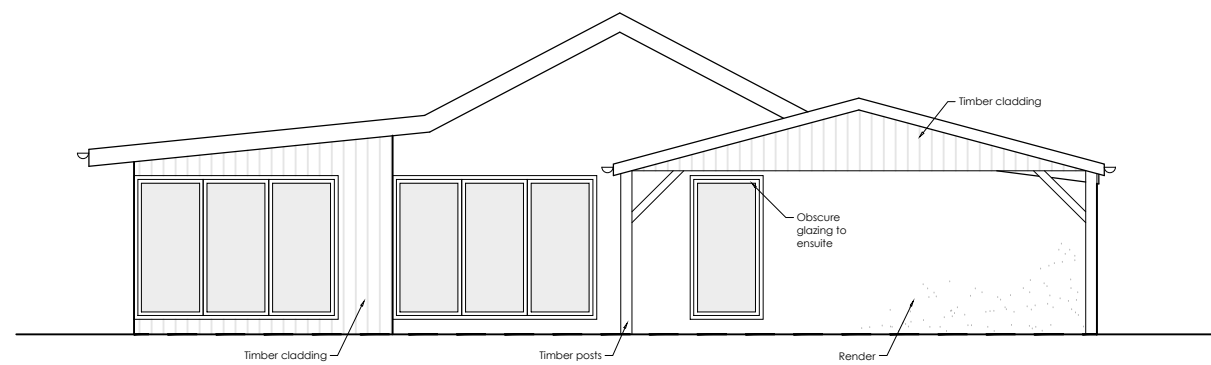

NORTH WEST ELEVATION

1:100

All dimensions to be checked on site



Party Wall Etc Act 1996
The works indicated on these drawings may be within the provisions of the Act. It is the building owner's responsibility to serve the requisite notice(s) to adjoining owners and otherwise comply with the Act.

Responsibility is not accepted for errors made by others scaling from this drawing. All discrepancies should be reported to Western Building Consultants

Copyright: 2023 Western Building Consultants. This document and the design are the copyright of Western Building Consultants. This drawing is not to be used or copied without written authorised consent



Drawing:
Proposed Elevations

Project:
Elm Farm Kennels
Bristol Road
Iron Action
BS37 9TF

Scale: 1:100 @ A3 Job No : 1230182

www.westernbuildingconsultants.co.uk

Drawn By: EA Date : 04/05/2023



Western House
2 Rush Hill, Bath
BA2 2QH

01225 789 307

enquiries@westernbuildingconsultants.co.uk

Drawing No. : (3)004 Revision : -