



EXISTING FRONT ELEVATION




EXISTING RH SIDE ELEVATION

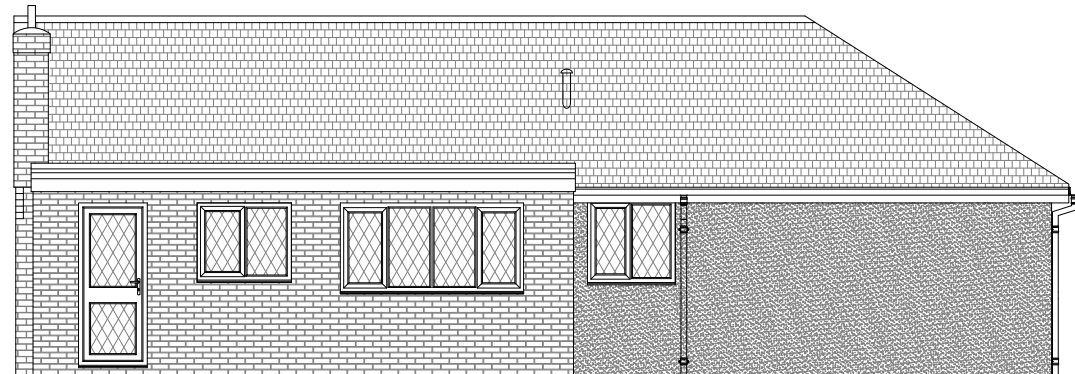


EXISTING REAR ELEVATION

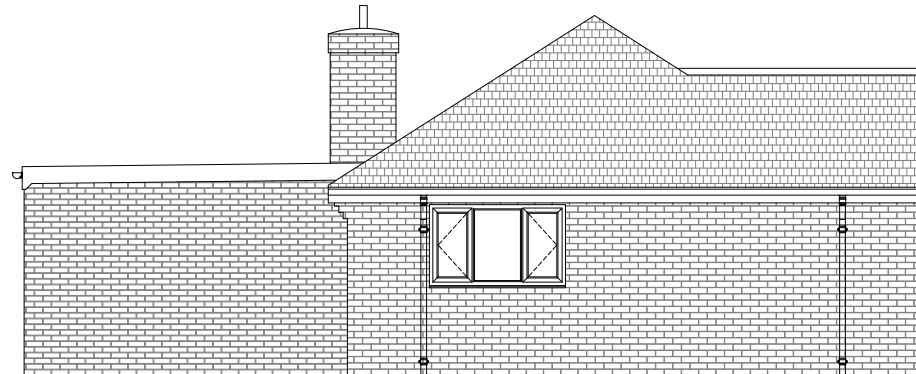

EXISTING LH SIDE ELEVATION

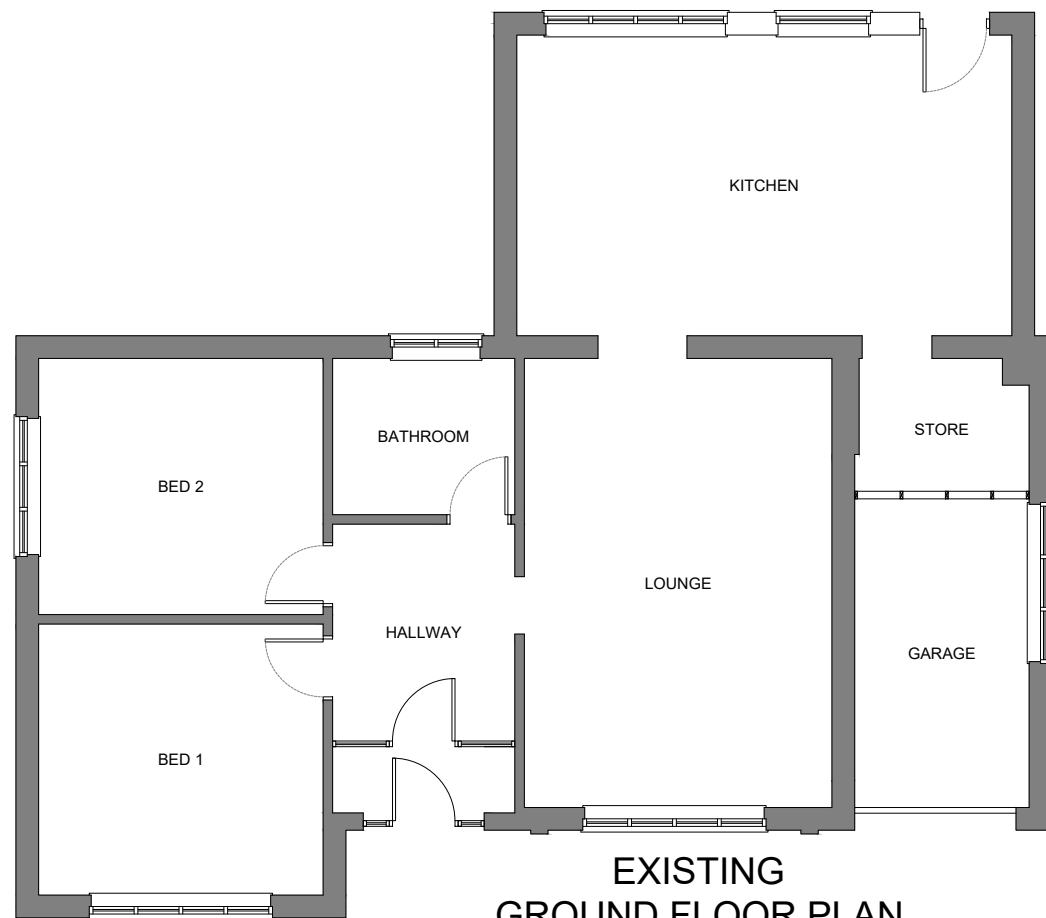

EXISTING  
GROUND FLOOR PLAN

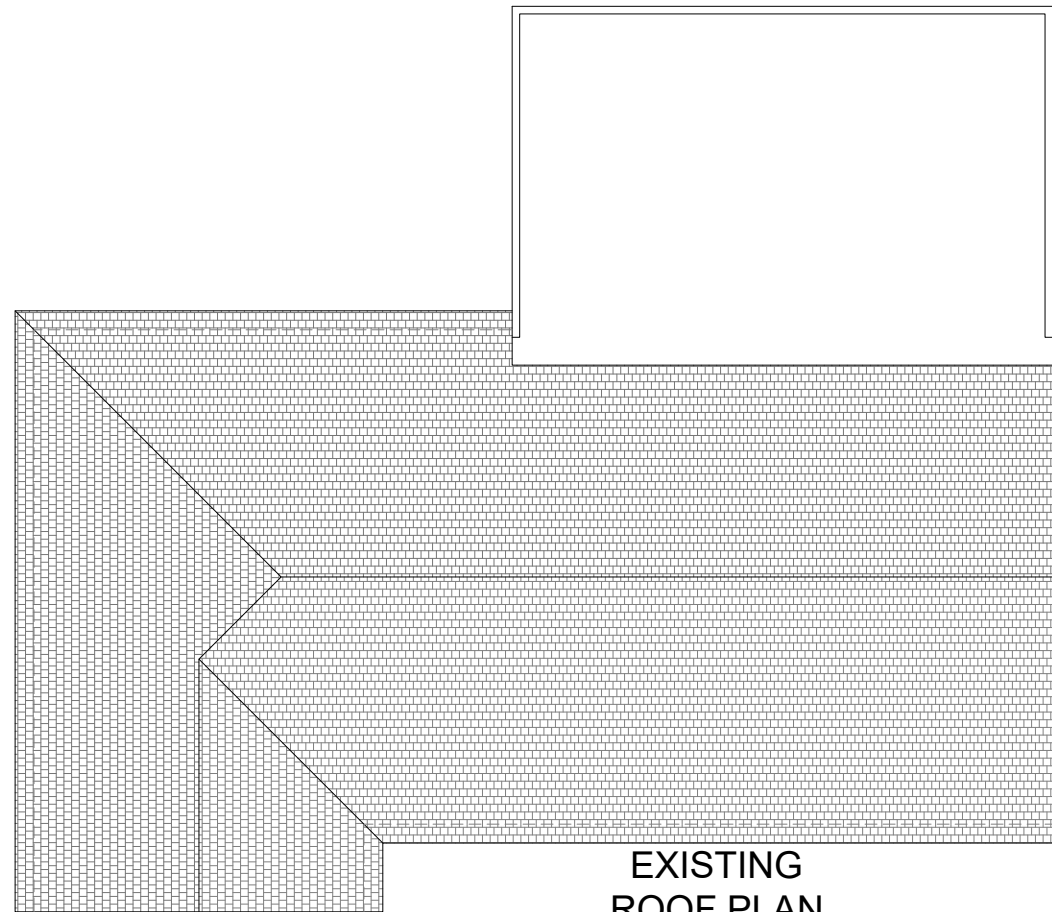

EXISTING  
ROOF PLAN

REV	DESCRIPTION	BY	DATE
A	FIRST ISSUE	IGS	27.08.23



PROJECT SINGLE STOREY REAR EXTENSION 128 LORD LANE FAILSWORTH M35 0GS	TITLE EXISTING FLOOR PLANS, ROOF PLANS AND ELEVATIONS	DRAWN I STEVENSON	DRG No.
CLIENT MR & MRS FINNEY		DATE 27.08.23	01
		SCALE 1:100 (A3)	AMENDMENT A