



**Notes**

PRIOR TO THE COMMENCEMENT OF ANY WORKS, THE BUILDER IS TO CHECK AND/OR DETERMINE ALL CONSTRUCTION DETAILS, INCLUDING CHECKING EXISTING SITE LEVELS AND DIMENSIONS. THIS DRAWING IS TO BE READ IN CONJUNCTION WITH ALL OTHER PROJECT DRAWINGS, CONSTRUCTION NOTES AND/OR PROJECT SPECIFICATION. ALL DISCREPANCIES SHOULD BE REPORTED IMMEDIATELY. DO NOT CONSTRUCT OFF THESE DRAWINGS IN ANY WAY. DO NOT SCALE OFF THESE DRAWINGS. THESE DRAWINGS ARE FOR VISUAL PURPOSES IN PLANNING PERMISSION ONLY.


THESE DRAWINGS ARE UNDER THE OWNERSHIP OF DESIGN DESIGNED LTD. IF ANY CHANGES ARE MADE TO THE DESIGN WITHOUT PRIOR DISCUSSION WITH DESIGN DESIGNED, THE PERSON(S) RESPONSIBLE WILL TAKE ON THE PRINCIPAL DESIGNER ROLE, ITS RESPONSIBILITIES AND LIABILITIES.

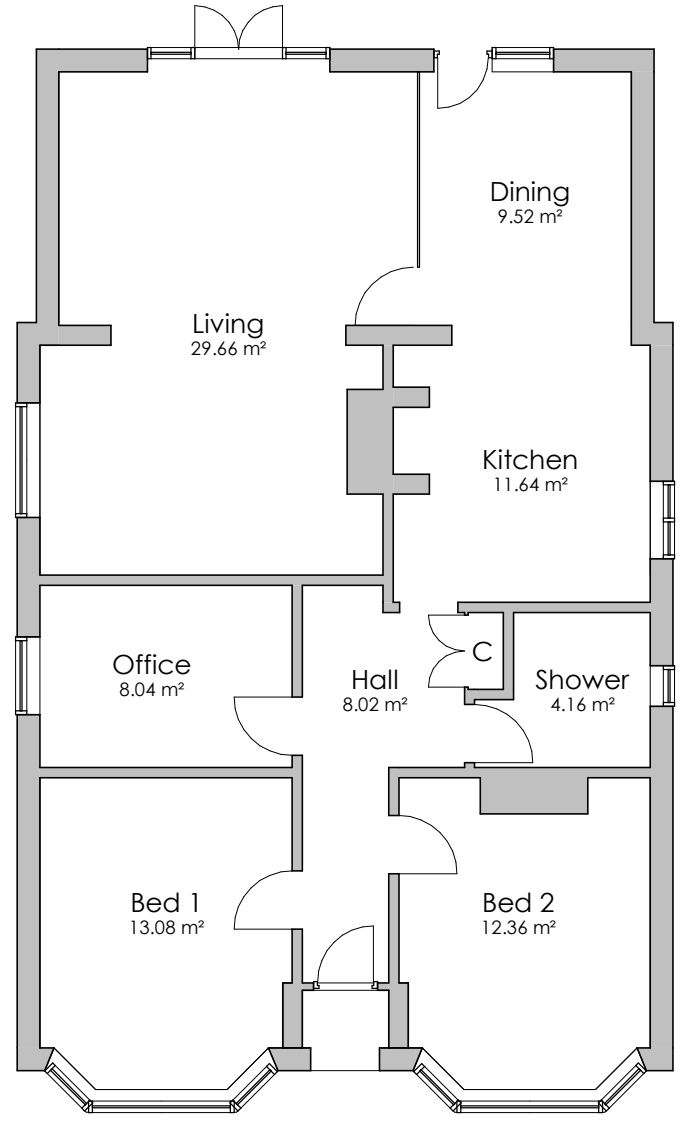

**1** Existing Ground Floor Plan  
1 : 100

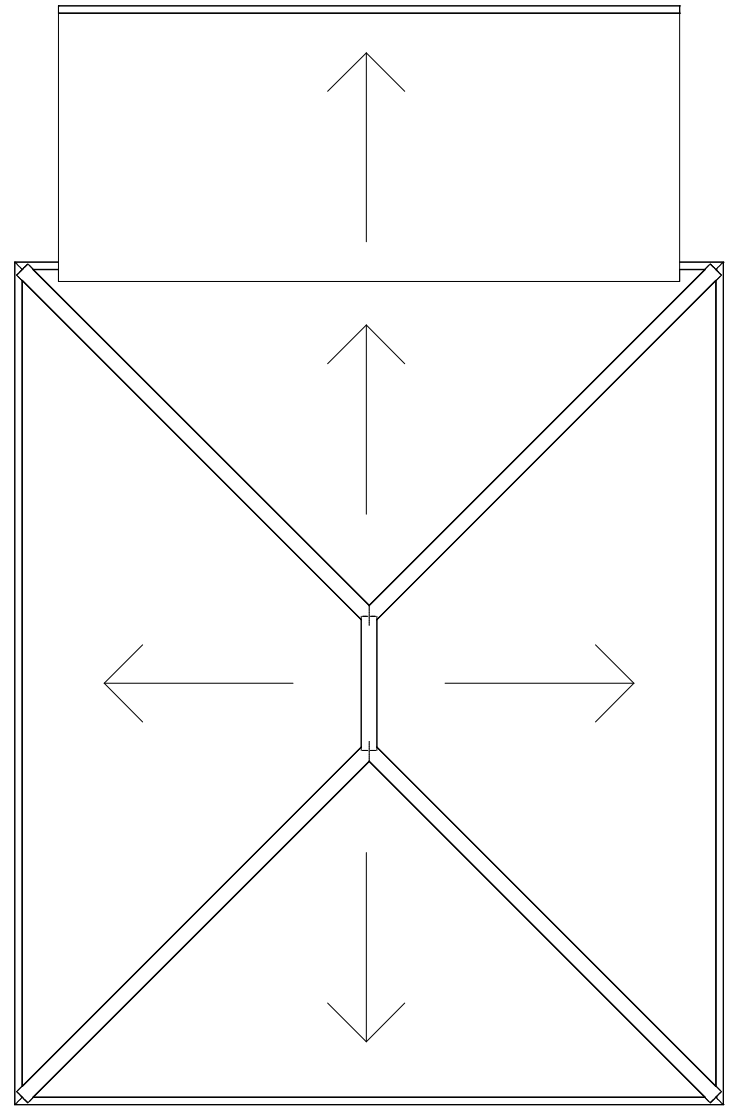

**2** Existing Roof Plan  
1 : 100

 

VISUAL SCALE 1:100 @ A3

Client  
Mrs Walker

Project Address  
40 Third Avenue,  
Wickford,  
Essex,  
SS118RF.

Drawing Title  
Existing Plans  
Ground & Roof

Status  
**S1 - As Existing**

Scale @ A3  
1 : 100  
Date 24/01/23  
Drawn by  
O.Dickens

Drawing No.  
**000\_ S1/01**

Revision

No.	Date	Description

