




Front Elevation

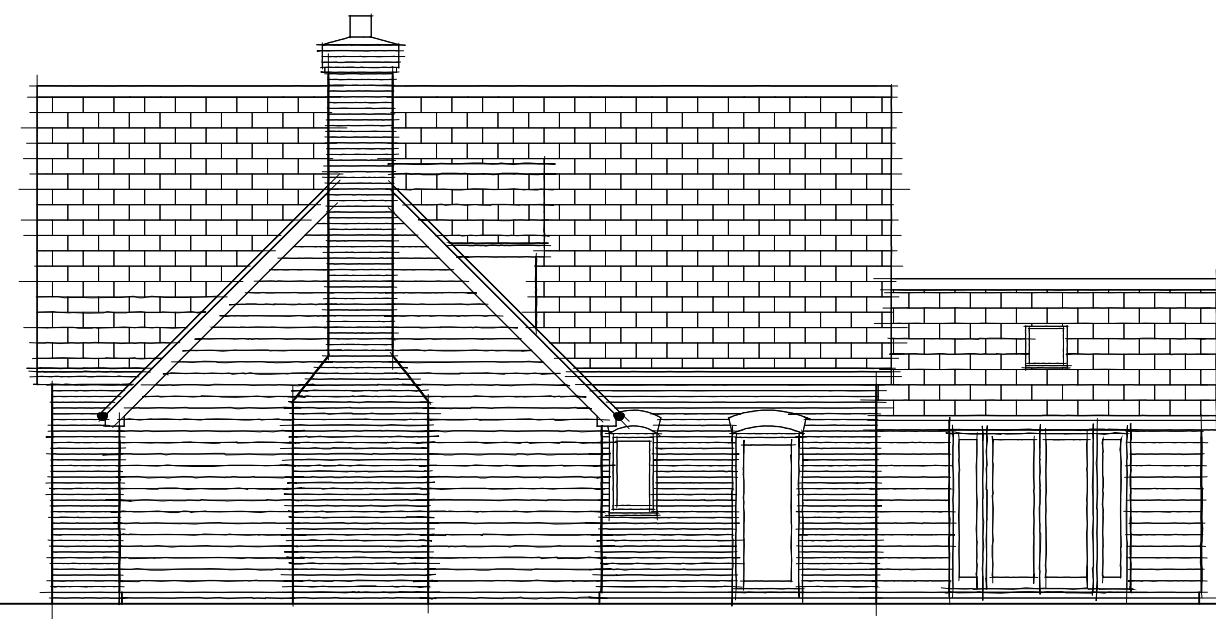

Rear Elevation




Side Elevation





Side Elevation

EXISTING ELEVATIONS 1:100 (AS APPROVED)

 


1:50

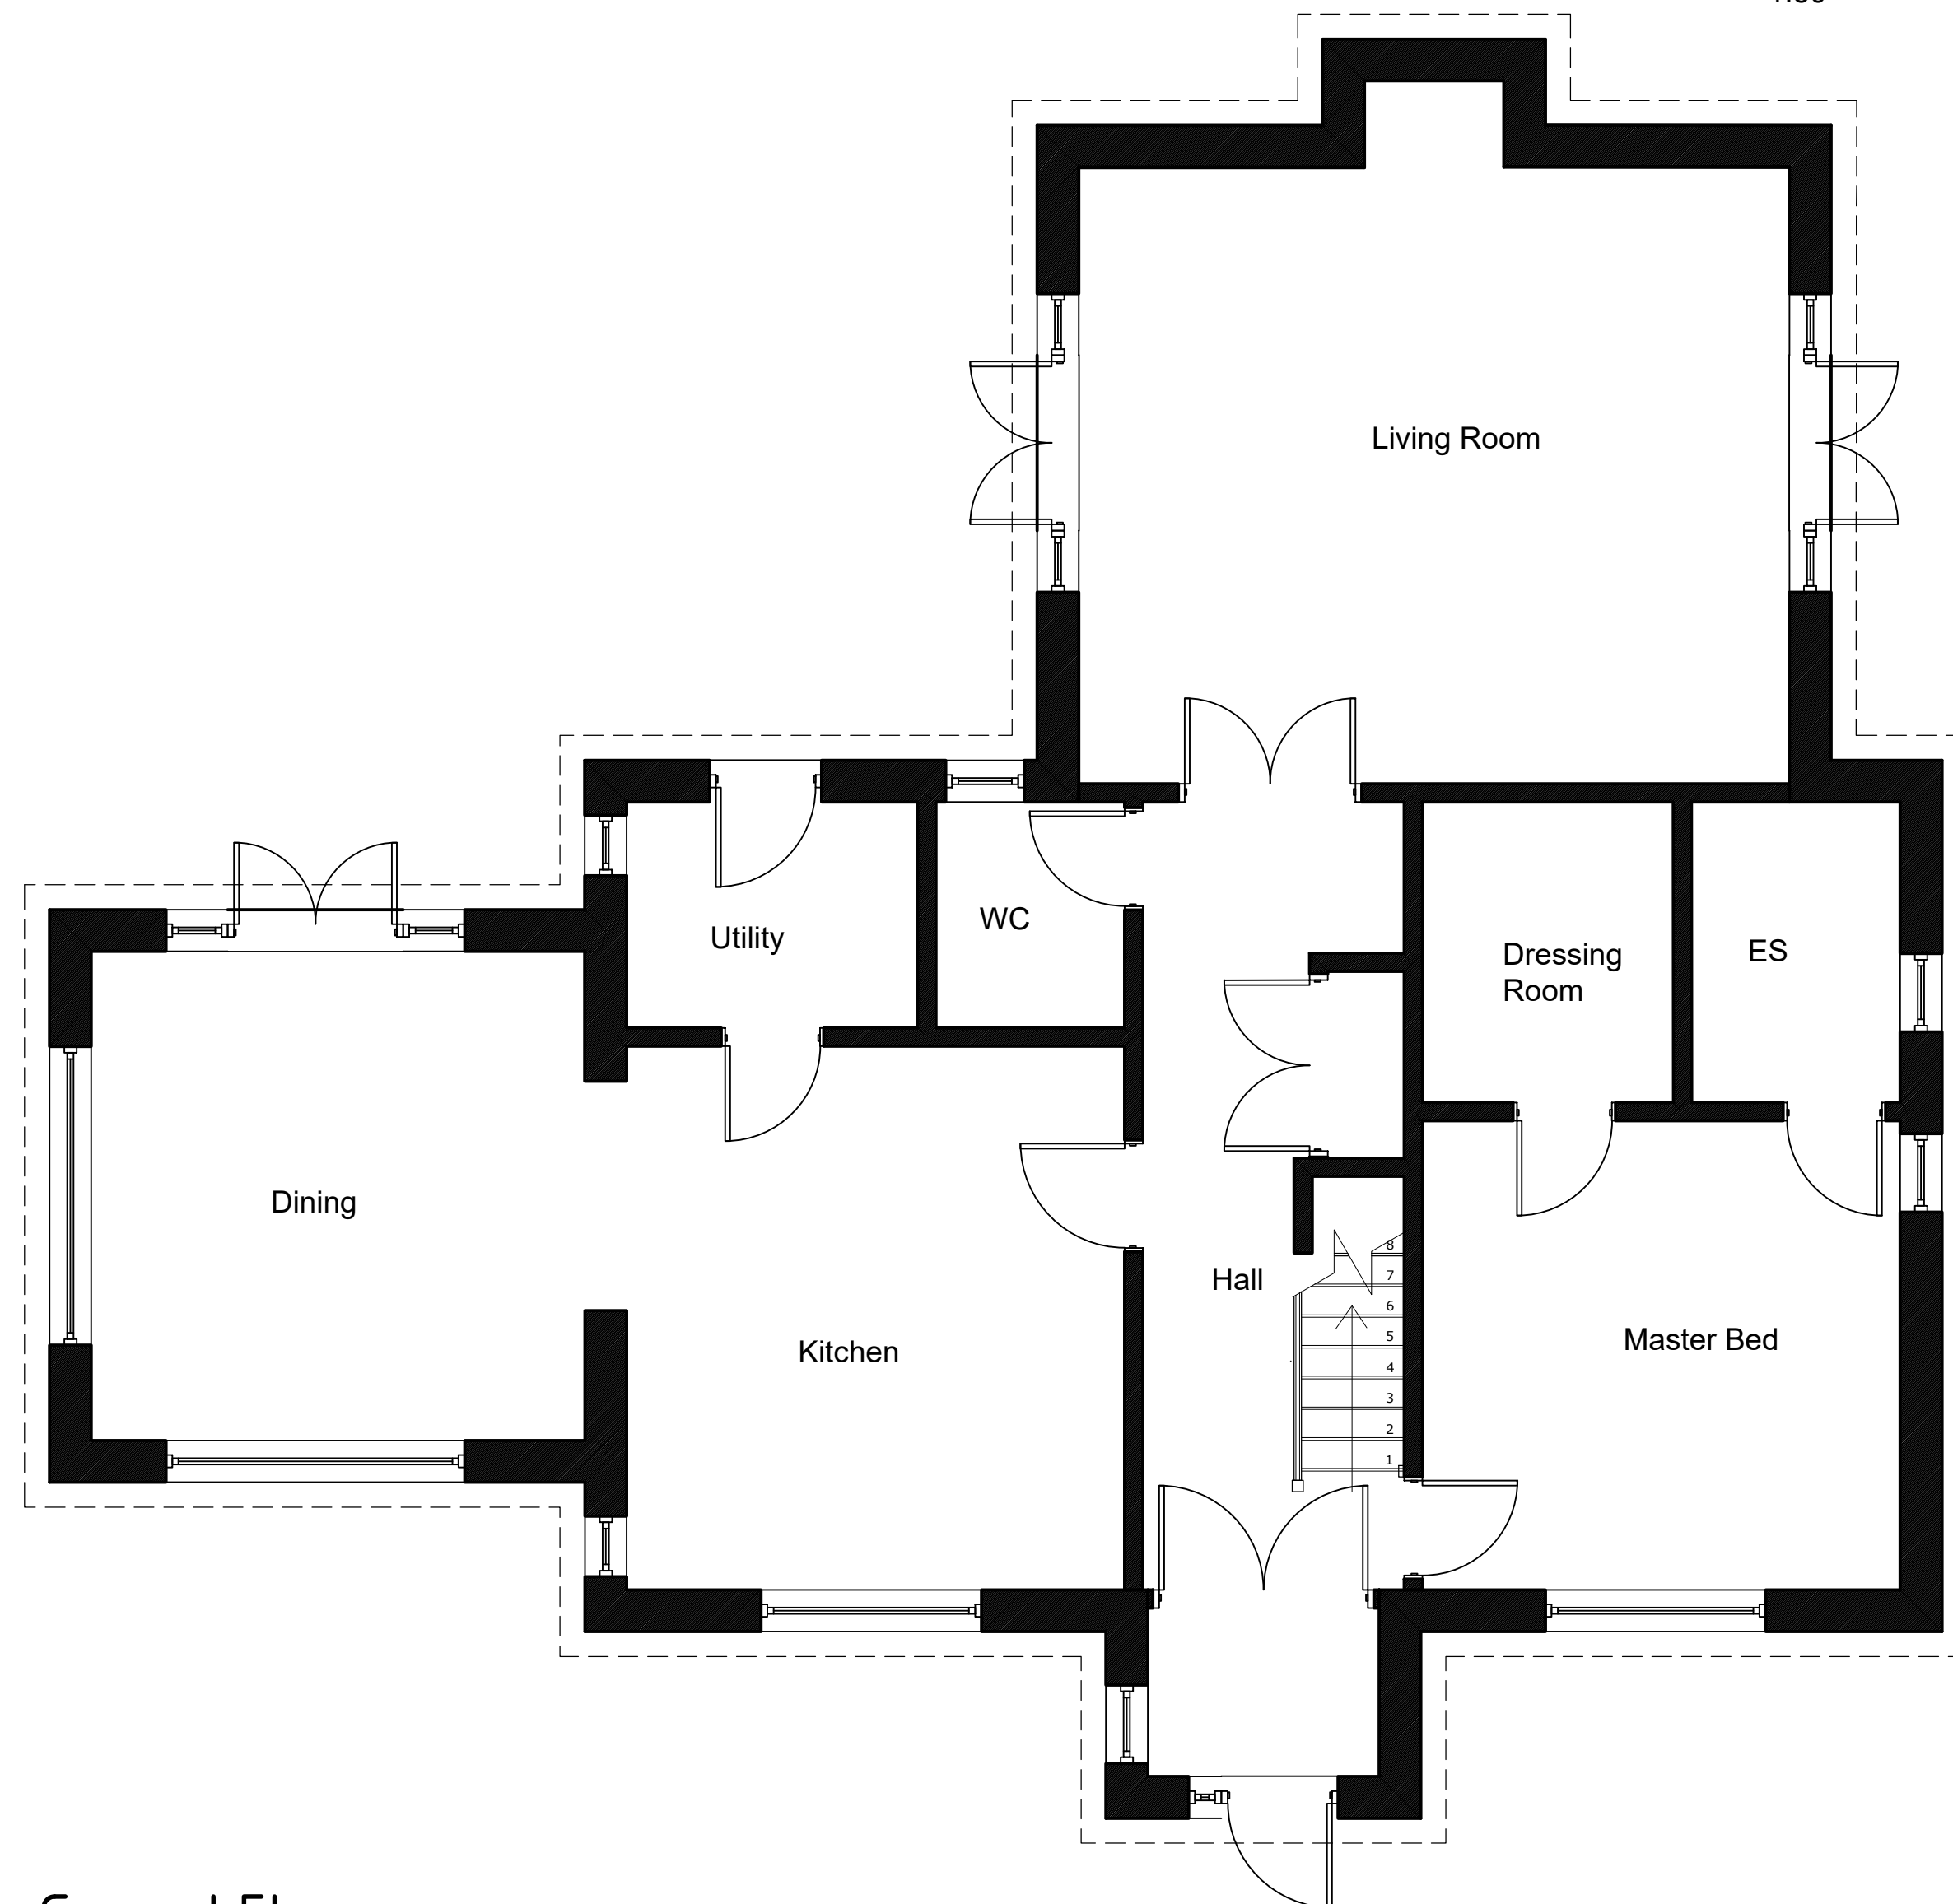 

Ground Floor

FLOOR PLANS 1:50

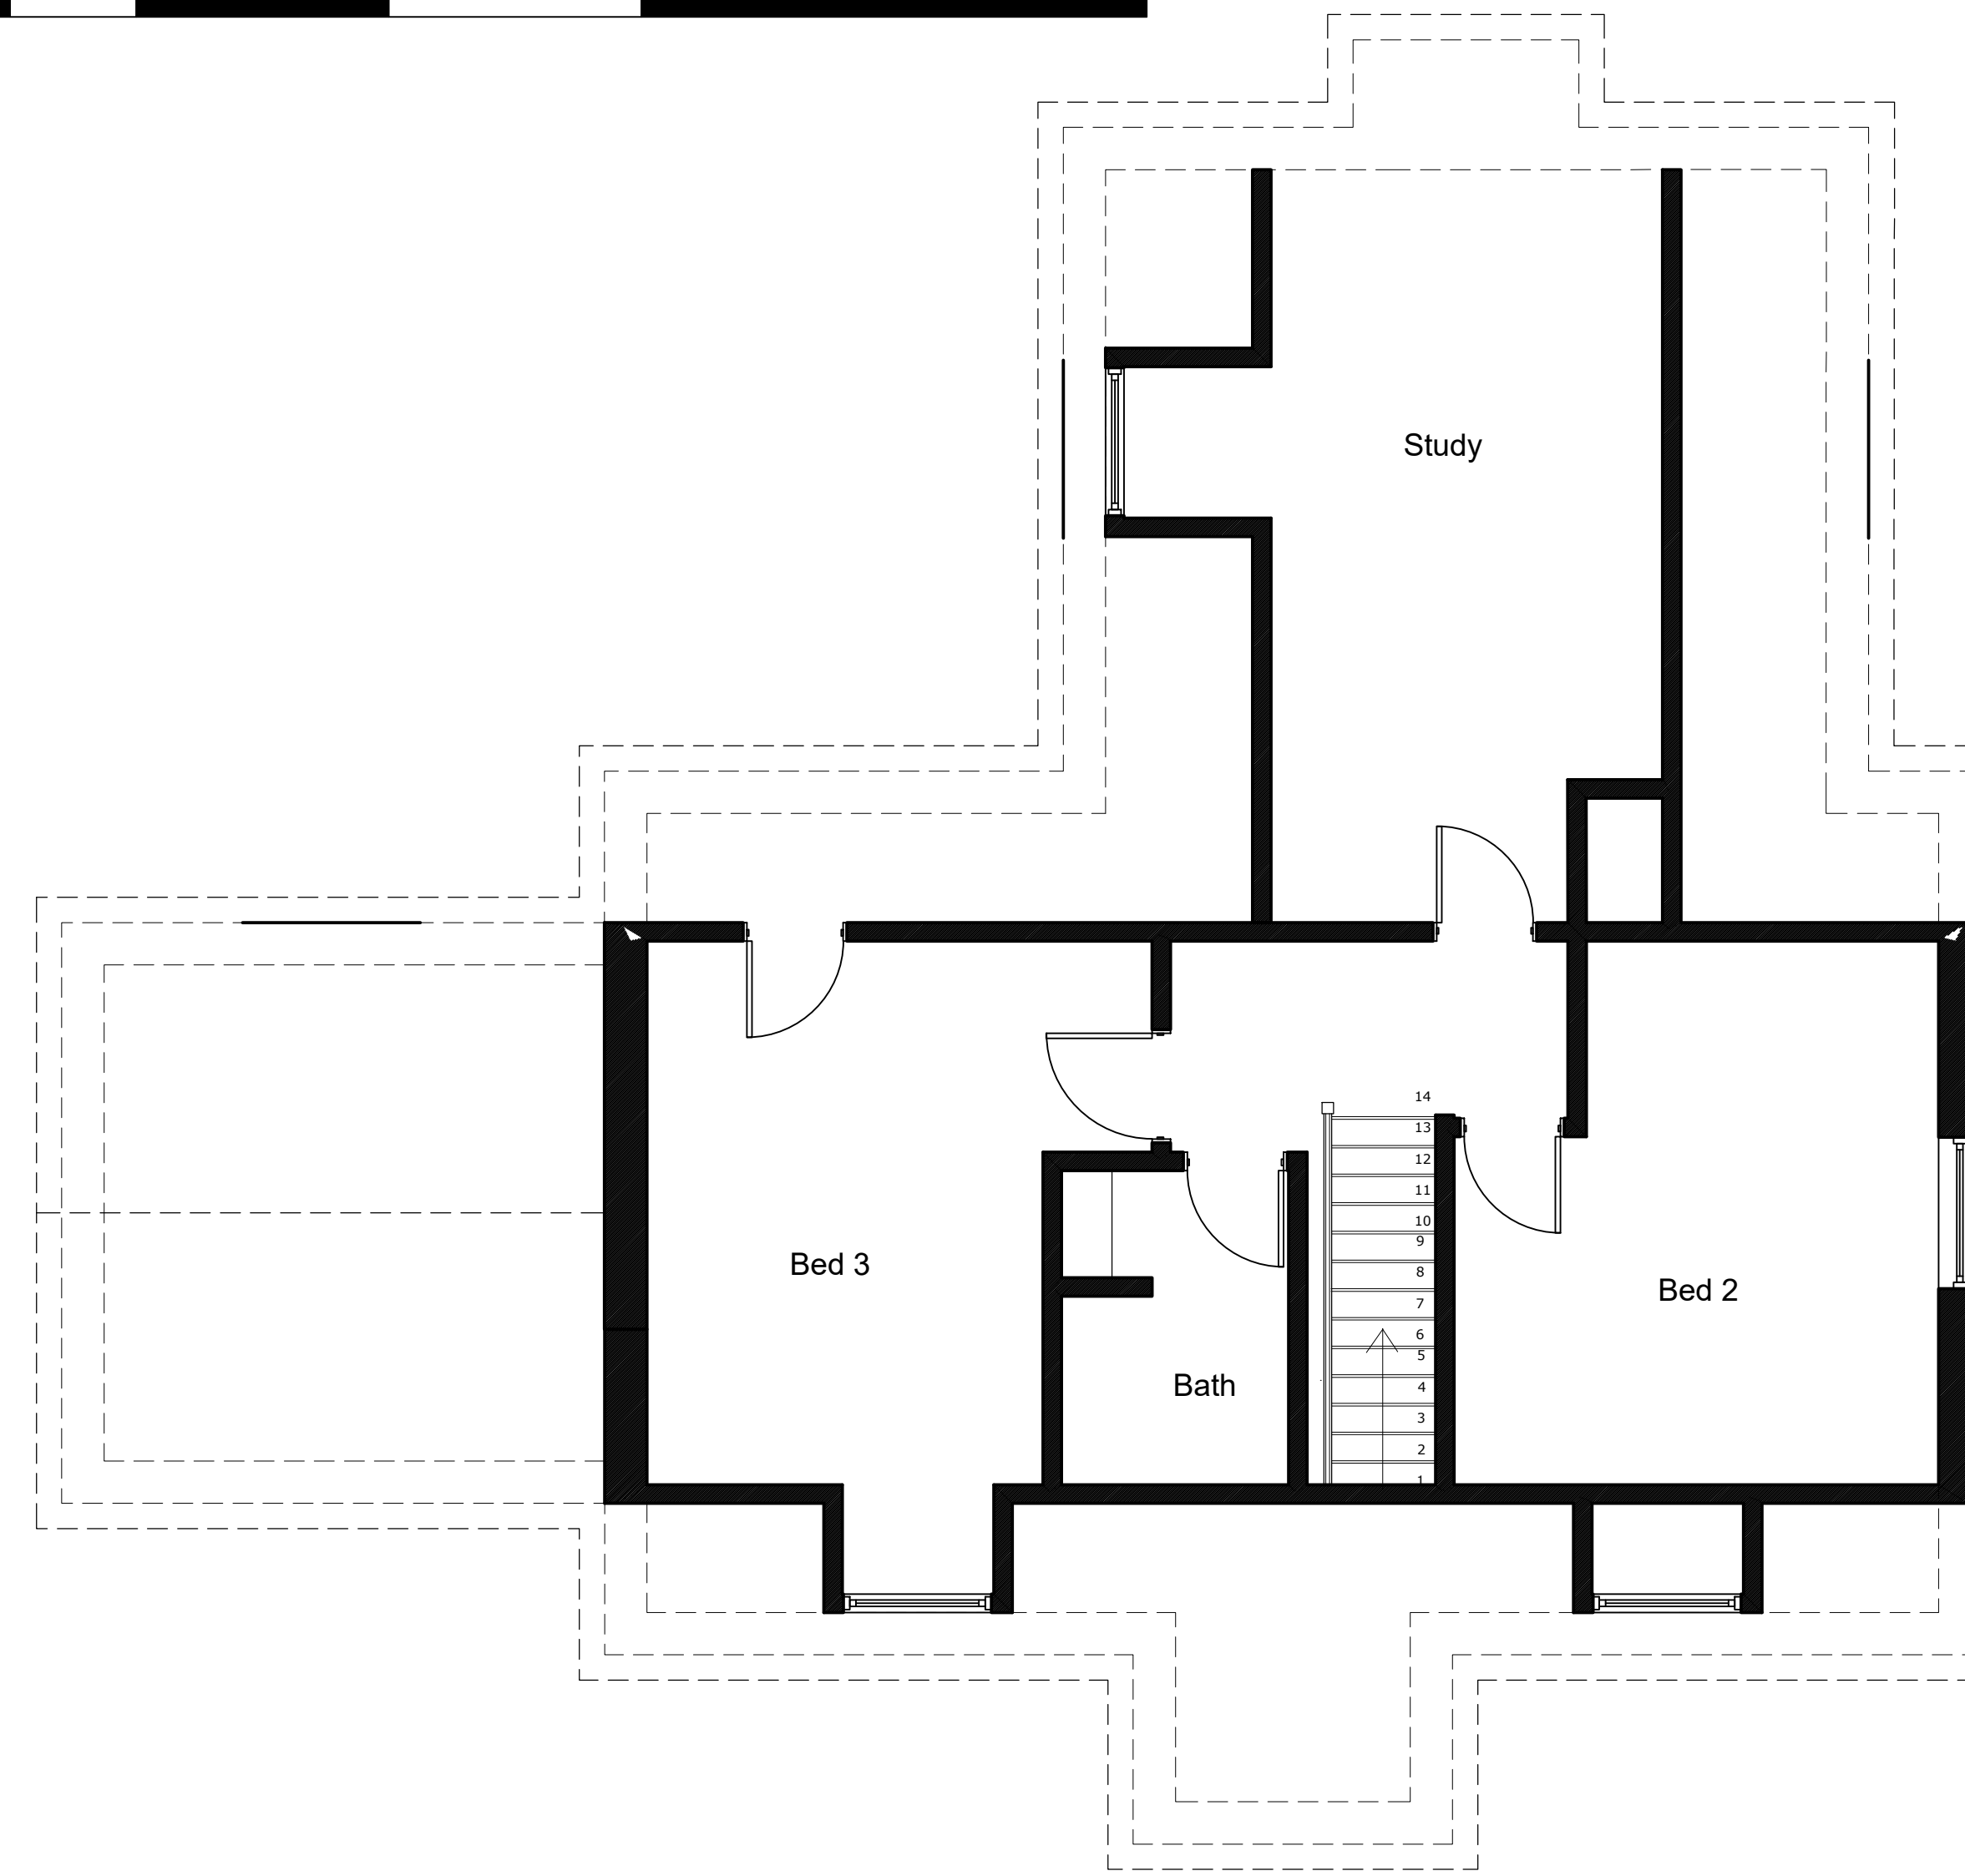

First Floor

Revision	Date
<b>Building Consultancy Department</b> 1 Tollgate East, Stanway, Colchester CO3 8RS Tel: 01206 216565 Fax: 01206 216540 Email: buildingconsultancy@fenwright.co.uk	
contract <b>Abbey Bottom Farm</b> Harwich Road Wix, CO11 2RY drawing title <b>As Approved</b>	
client Hazelwood UK Ltd	
drawing status <b>Planning</b>	
name	drawing no
DB	DB23006/004
date	scale
Jun 23	1:100, 1:50 @ A1
<small>Do not scale this drawing. Work to figured dimensions only.                      Copyright of Fenn Wright ©</small>	