



White uPVC fascias & soffits

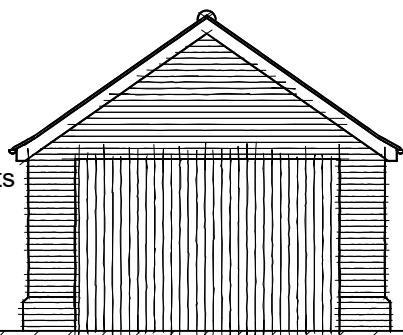

Sandtoft 20/20 Roof tile 'Flanders'

'Up & Over' aluminum garage door

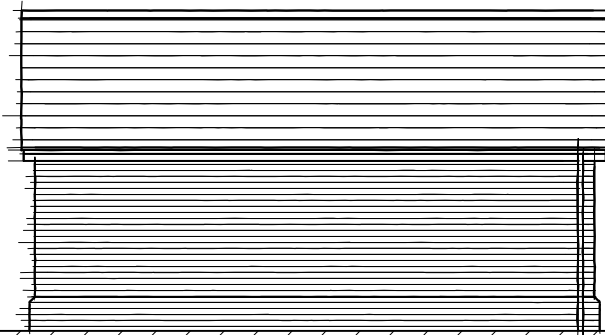

Black uPVC rainwater goods

White uPVC door




Facing brick - Saracen Red Multi

West Elevation


East Elevation

South Elevation



North Elevation

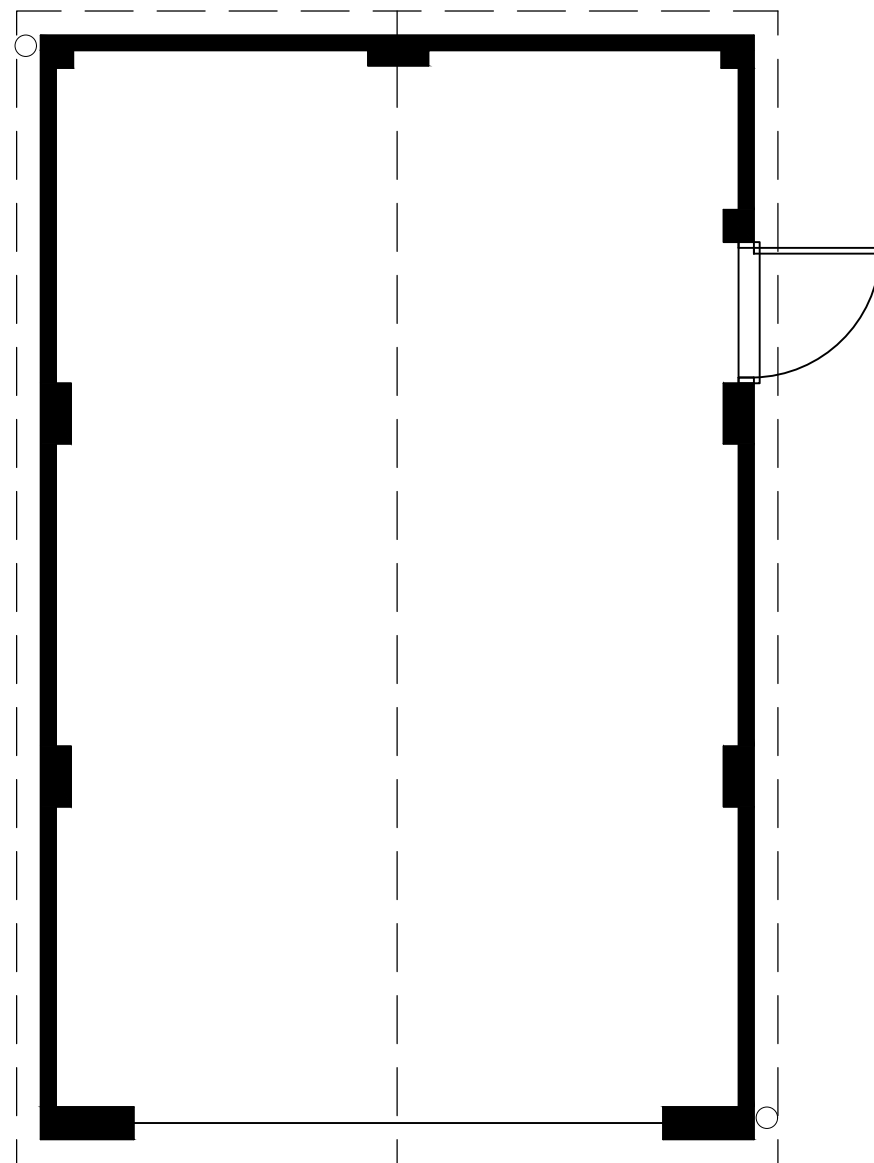

1:50

 

1:100

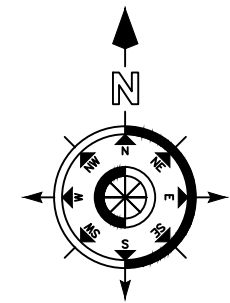 

Revision Date

Building Consultancy Department
 1 Tollgate East, Stanway, Colchester CO3 8RS
 Tel. 01206 216565 Fax. 01206 216540
 Email. buildingconsultancy@fennwright.co.uk

Contract
Abbey Bottom Farm
Harwich Road, Wix
CO11 2RY

drawing title
Proposed Garage

client
 Hazelwood UK Ltd

name DB	drawing_no. DB23006/006
------------	----------------------------

date July 23	scale 1:100, 1:50 @ A3
-----------------	---------------------------

Copyright of Fenn Wright ©