




1:50

 


Ground Floor

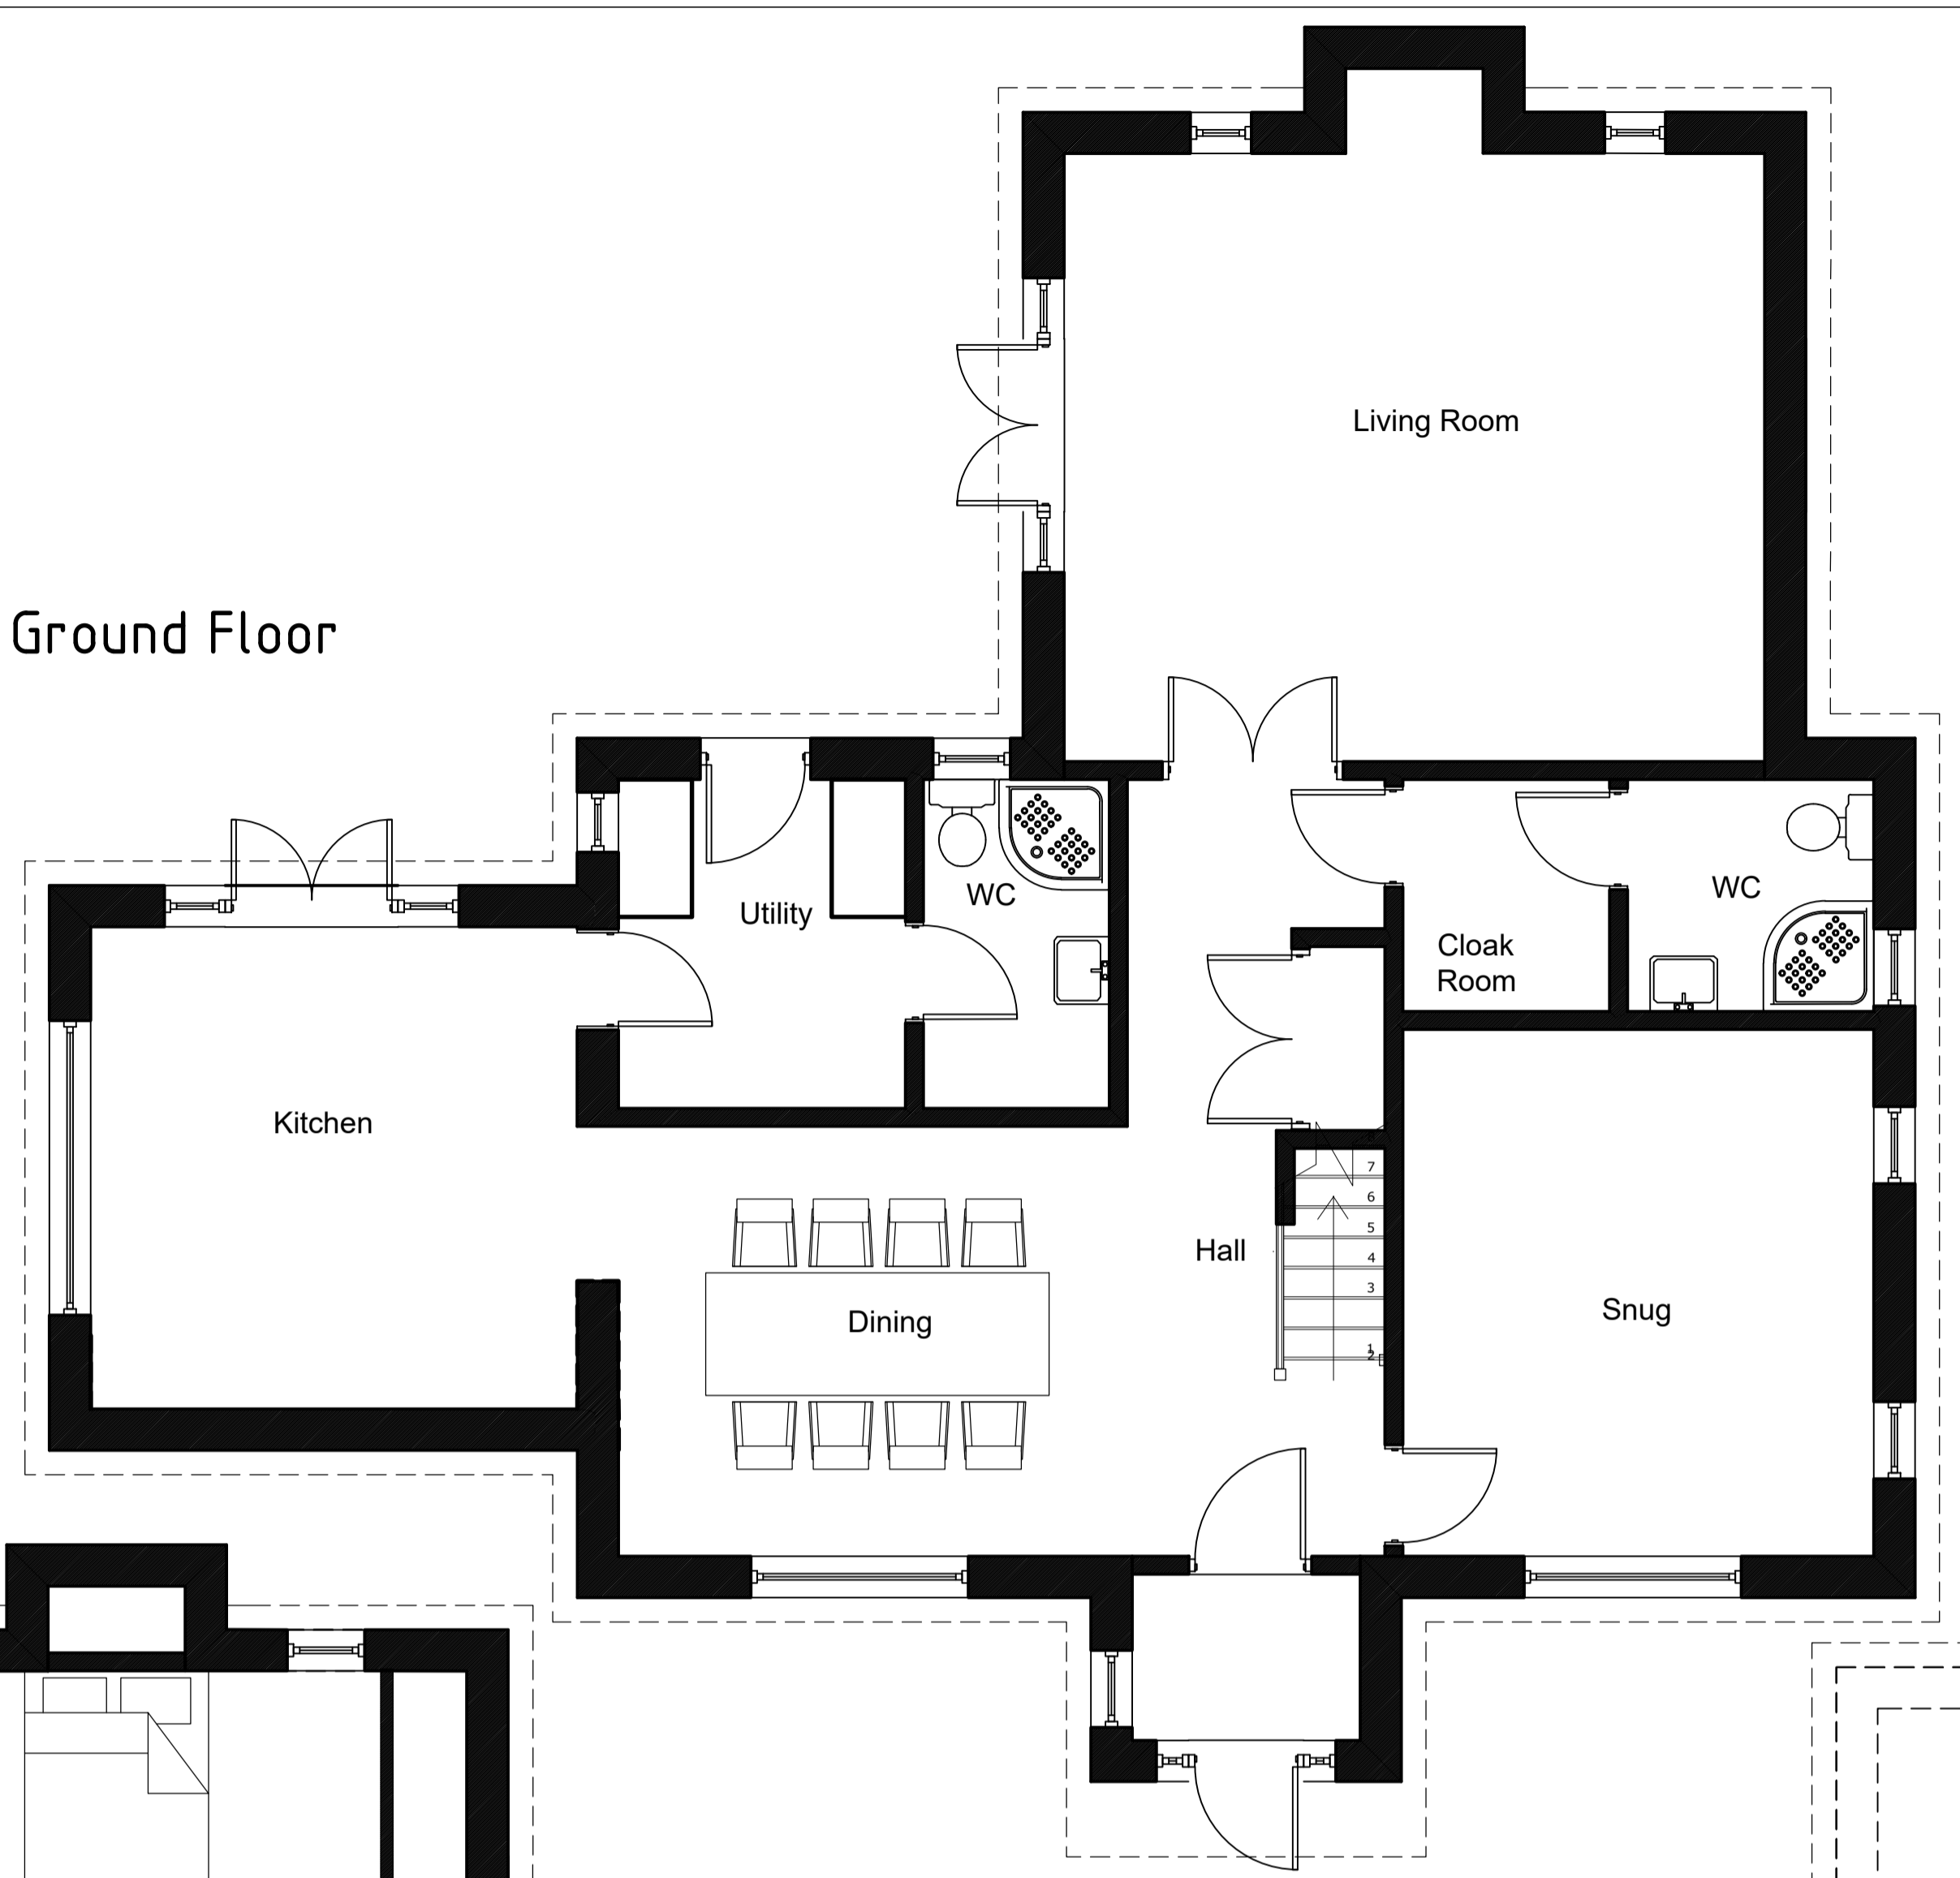

First Floor

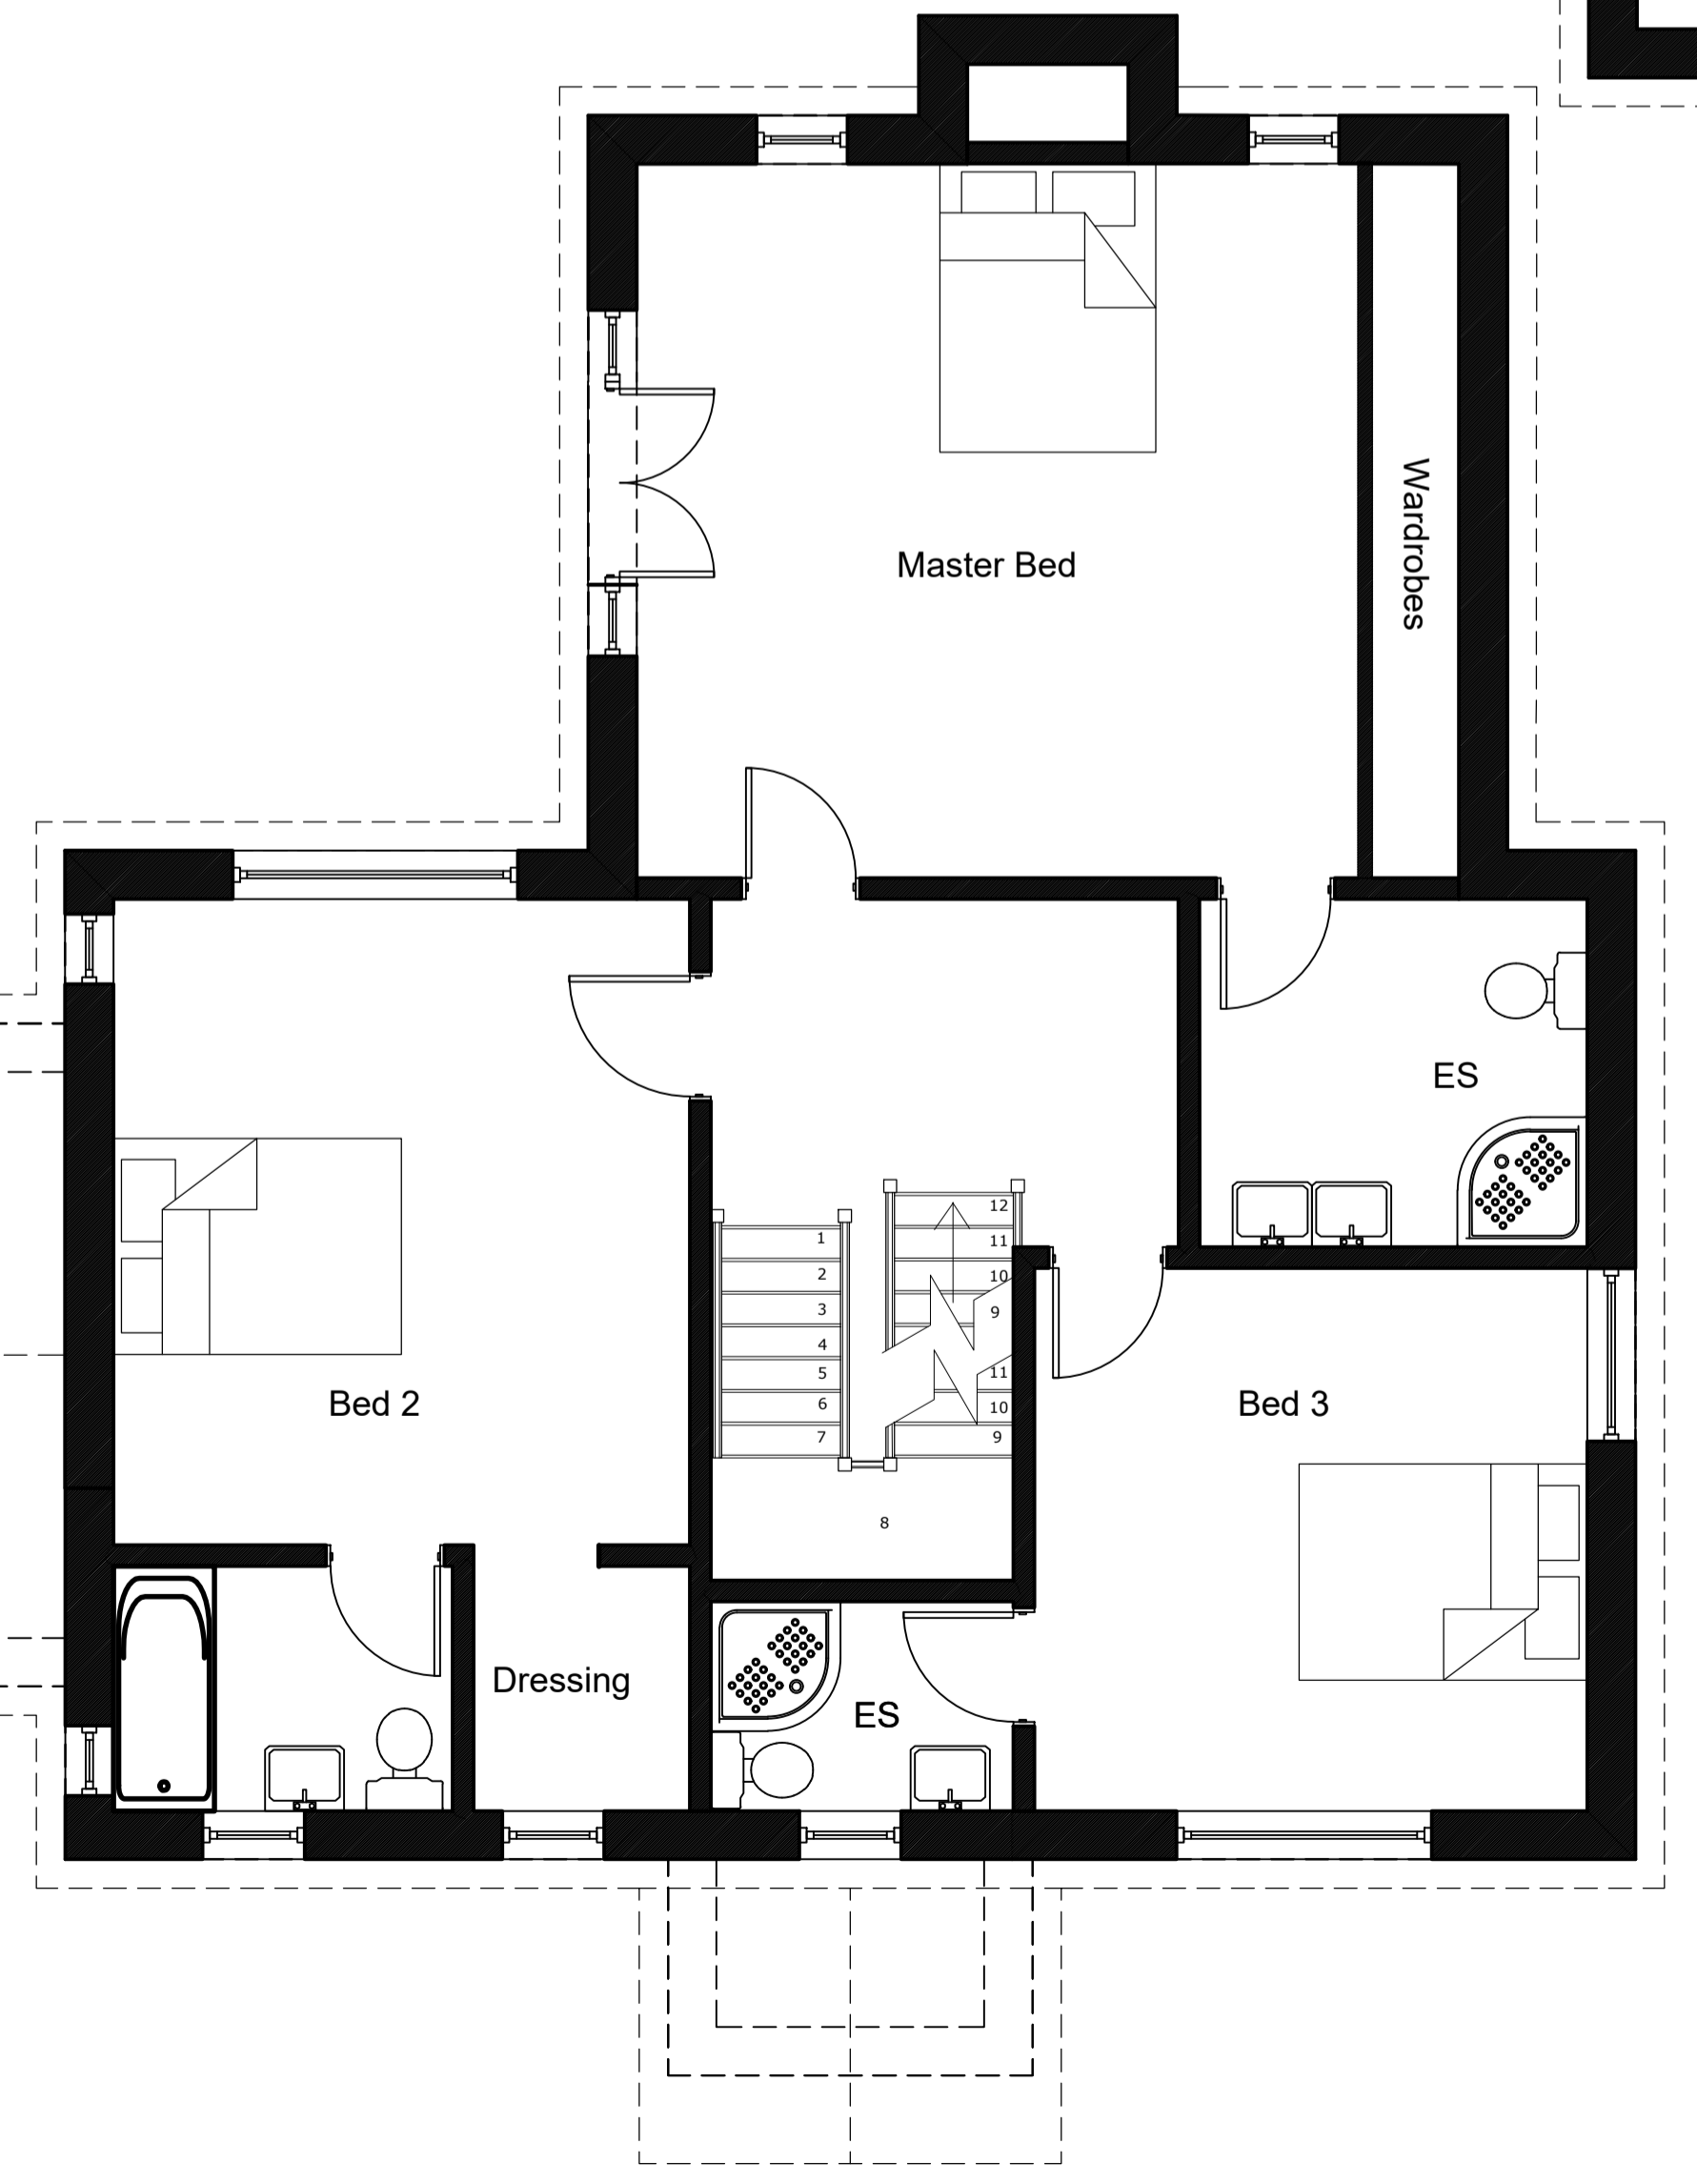

Second Floor

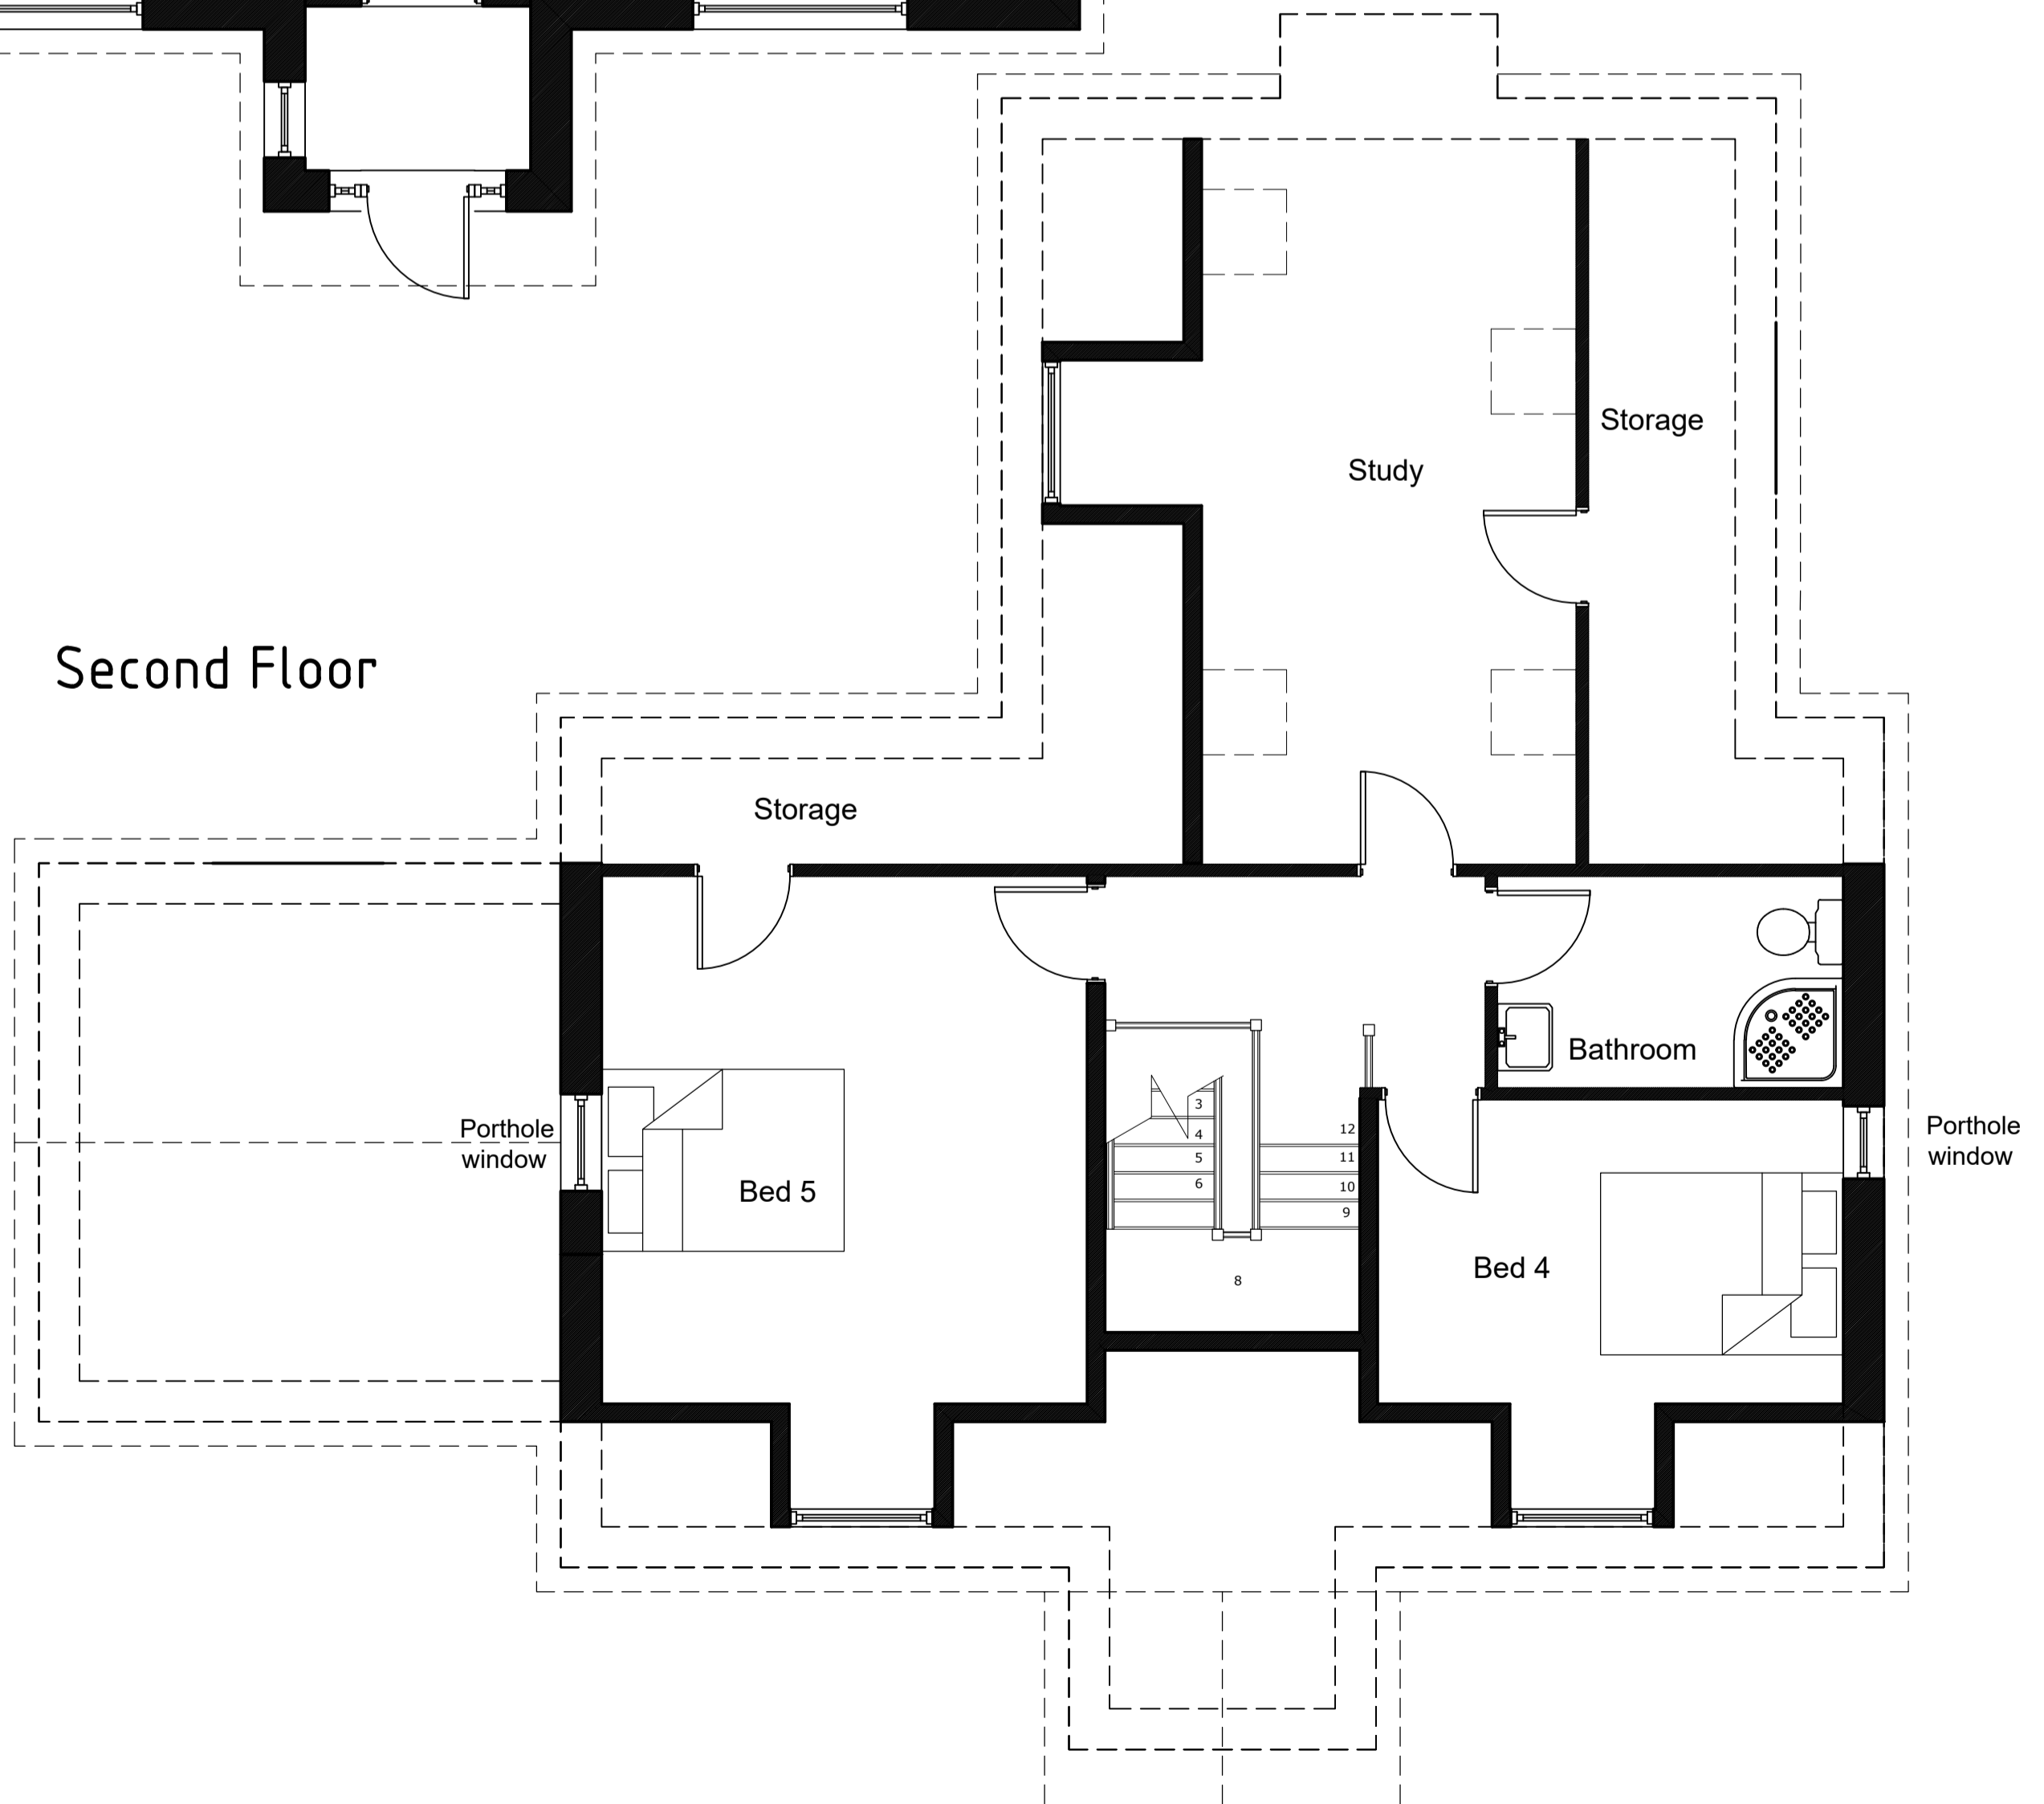

Revision	Date
Building Consultancy Department 1 Tollgate East, Stanway, Colchester CO3 8RS Tel: 01206 216565 Fax: 01206 216540 Email: buildingconsultancy@fennwright.co.uk	
contract Abbey Bottom Farm Harwich Road Wix, CO11 2RY drawing title As Proposed - Floor Plans	
client Hazelwood UK Ltd	
drawing status Planning	
name	drawing_no
DB	DB23006/007
date	scale
Jun 23	1:50 @ A1
<small>Do not scale this drawing. Work to figured dimensions only. Copyright of Fenn Wright ©</small>	