


FIRST FLOOR PLAN

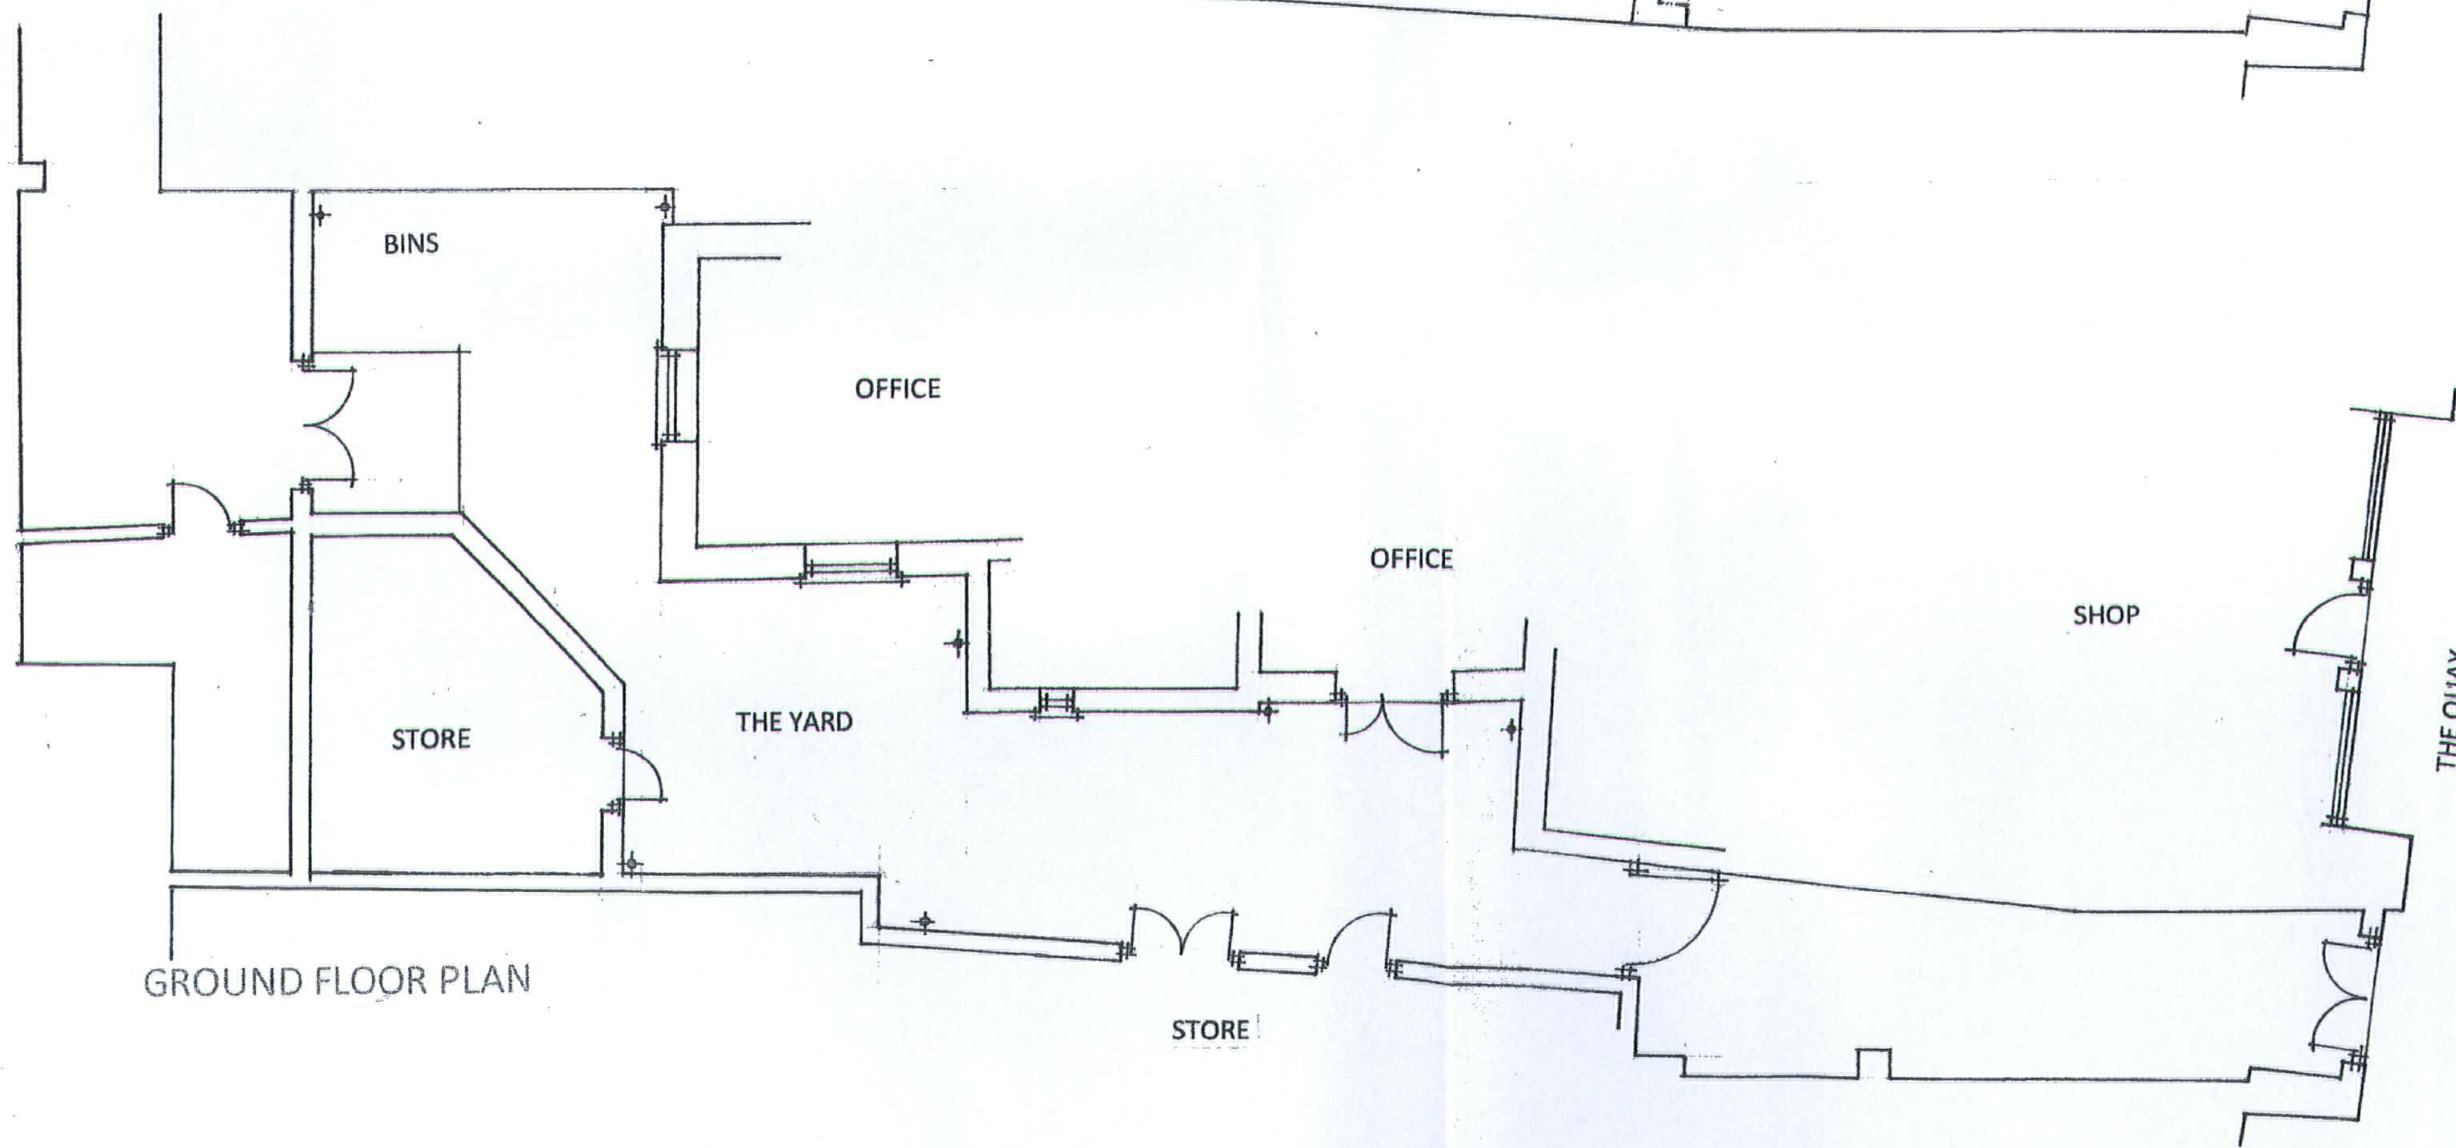

GROUND FLOOR PLAN

PROJECT	PLATTEN'S YARD 13 THE QUAY		
SUBJECT	FLOOR PLANS		
DRAWN	APPROVED	RM	
Chartered Architects The Laurels Lynn Road Stoke Ferry King's Lynn Norfolk PE33 9SW tel: 01366 501359 07759 129120 ro.jas.p@partnershippl.co.uk			
DATE	SCALE	REVISION	
May 2023	1 : 100 @ A3	A	
JOB NUMBER	DRAWING NUMBER		
995	100		
EXISTING			