


FIRST FLOOR PLAN

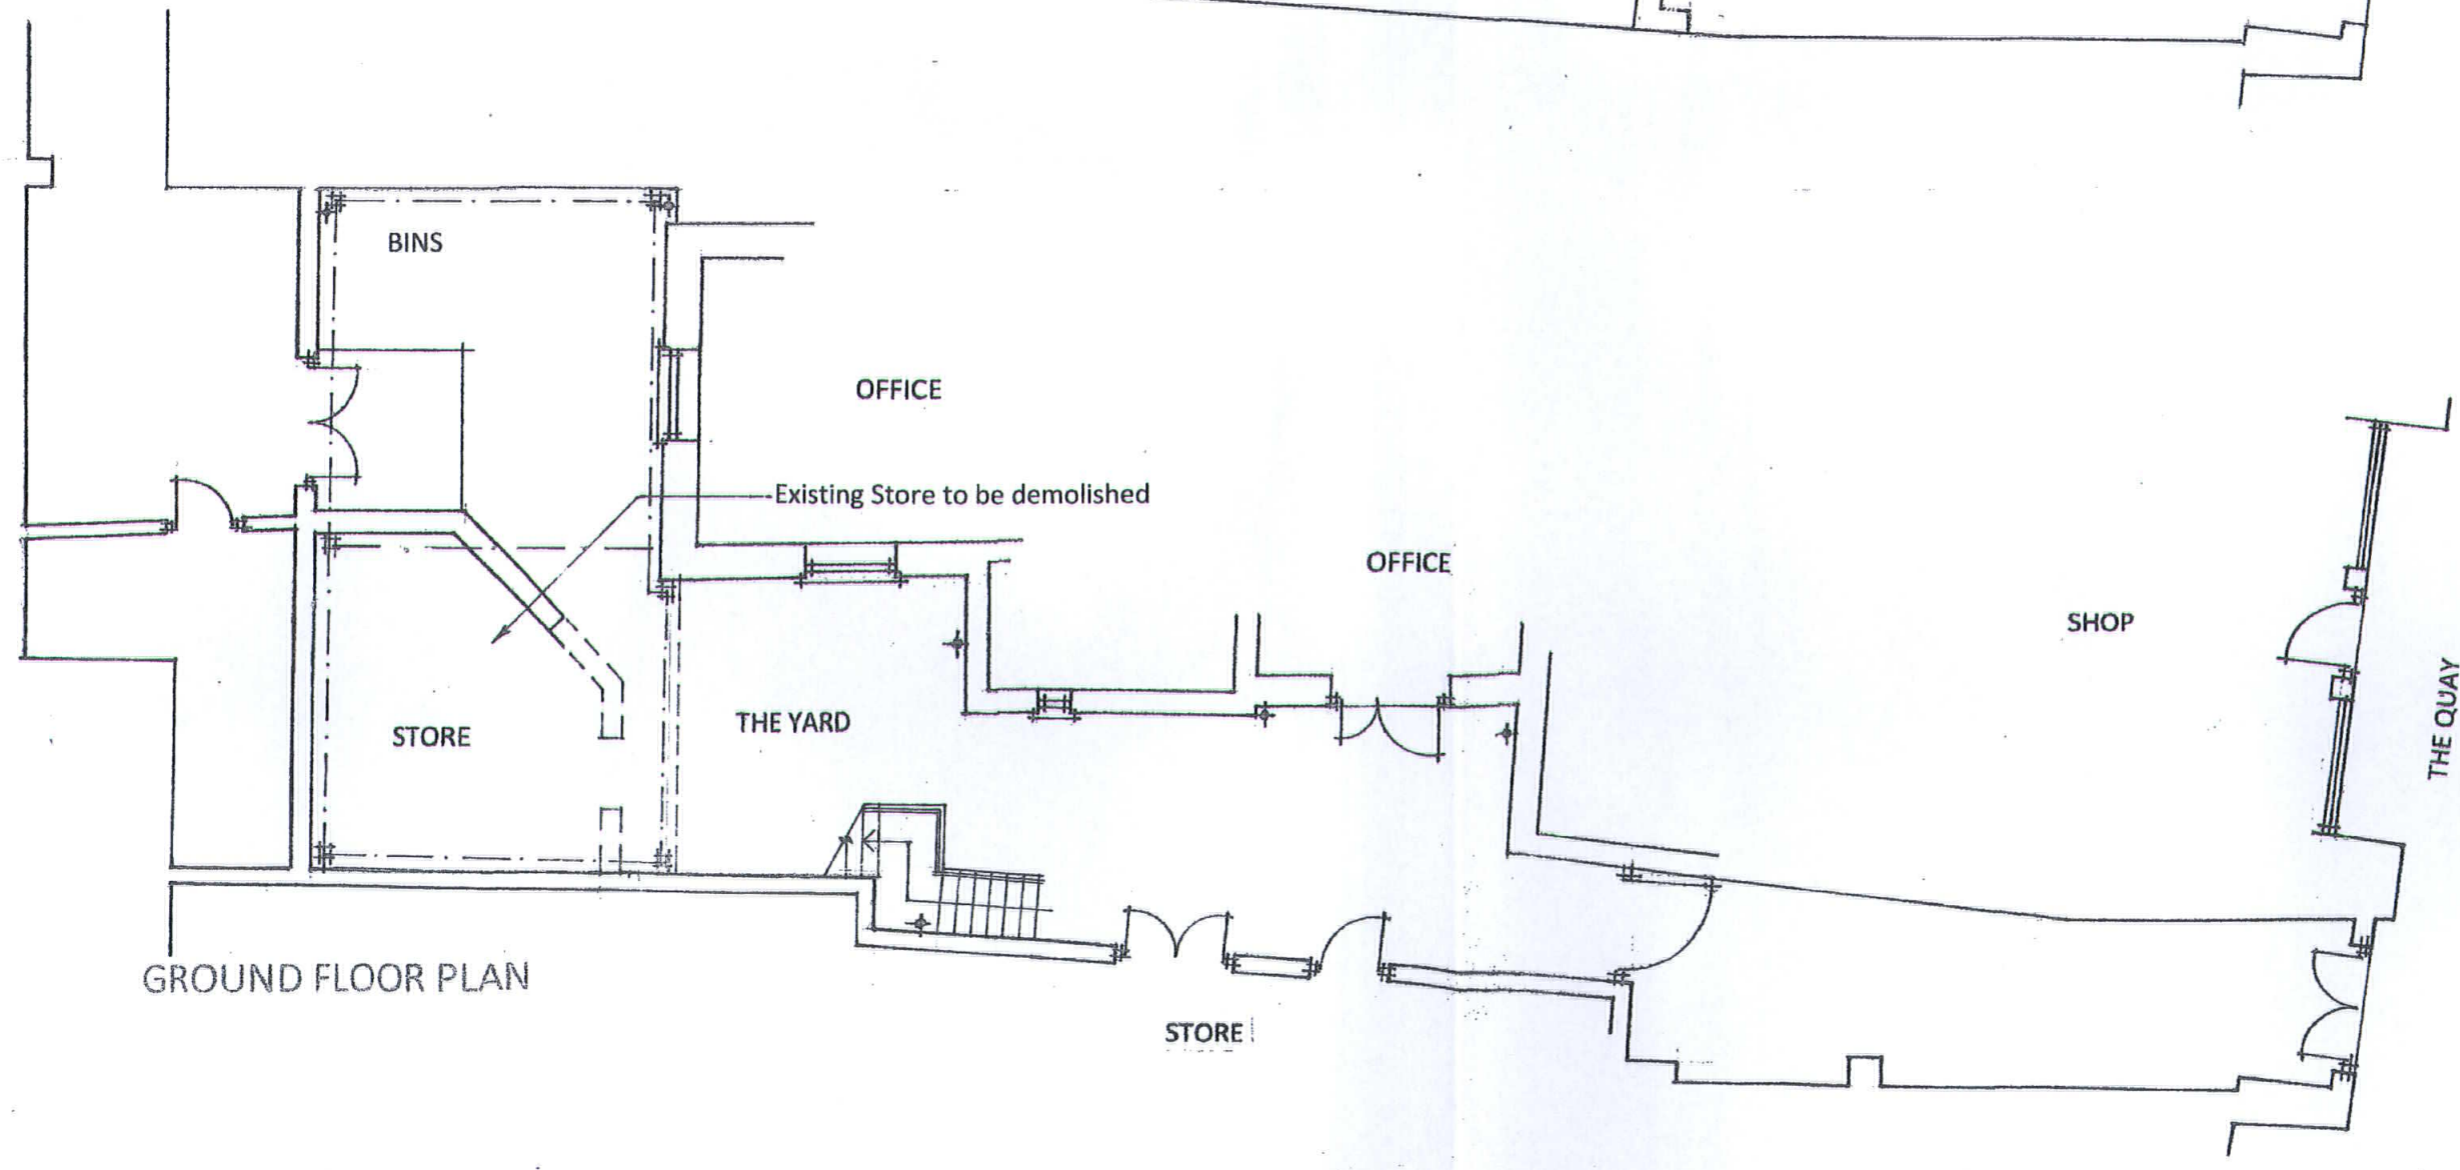

GROUND FLOOR PLAN

A Aug 23 Design corrections

PROJECT	PLATTEN'S YARD 13 THE QUAY		
SUBJECT	FLOOR PLANS		
DRAWN	APPROVED		
	FRM		
 Chartered Architects The Laurels Lynn Road Stoke Ferry King's Lynn Norfolk PE33 9SW tel: 01366 501359 07759 129120 PARTNERSHIP ro.jess.pat@regmp@btinternet.com			
DATE	SCALE	REVISION	
May 2023	1 : 100 @ A3		
JOB NUMBER	DRAWING NUMBER		
995	200		A
PROPOSED			