




WEST ELEVATION

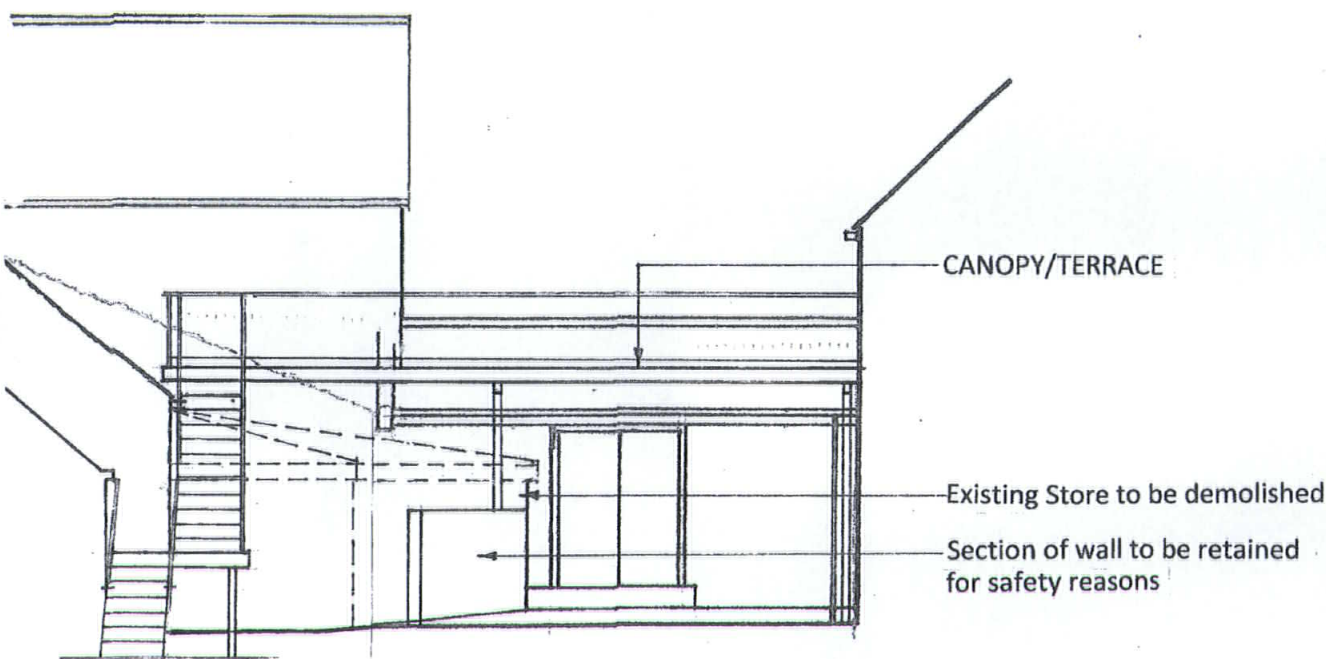

SOUTH ELEVATION

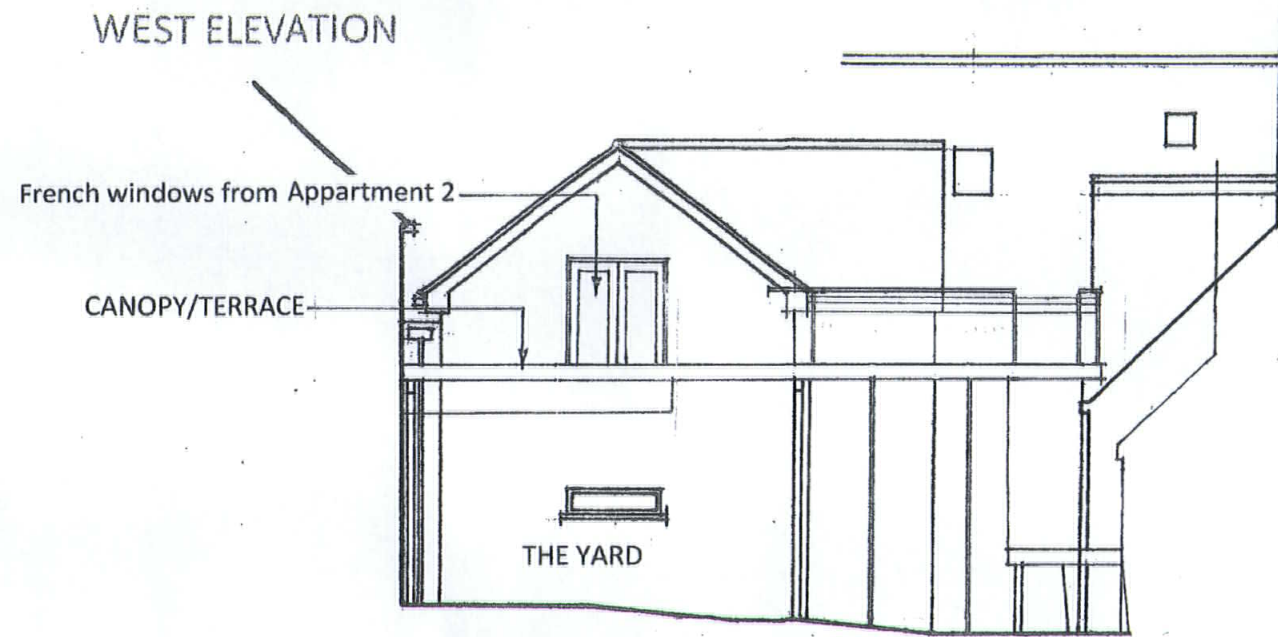

NORTH ELEVATION

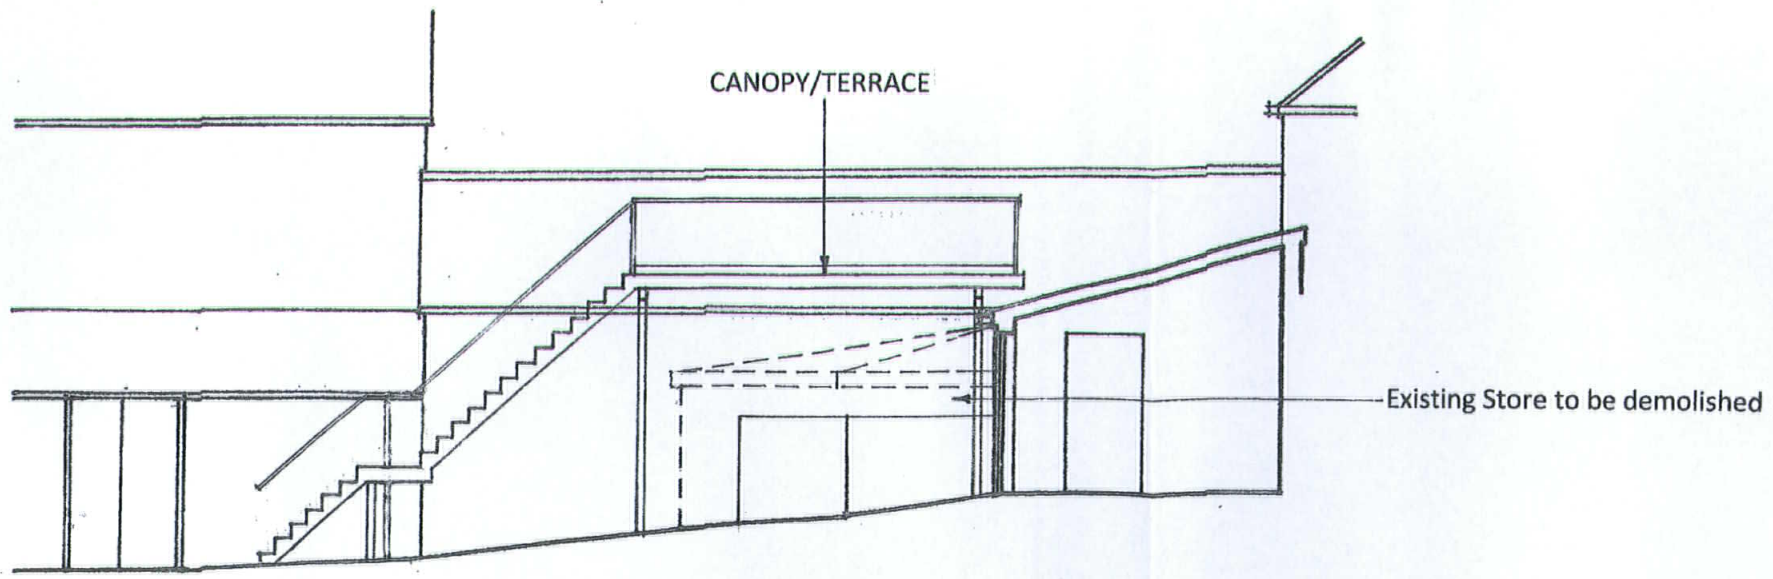

EAST ELEVATION

A Aug 23 Design corrections

PROJECT	PLATTEN'S YARD 13 THE QUAY		
SUBJECT	ELEVATIONS		
DRAWN	APPROVED		
	RM		
Chartered Architects The Laurels Lynn Road Stoke Ferry King's Lynn Norfolk PE33 9SW tel: 01366 501359 07759 129120 to: jvc.por@nasm.p@govnet.com			
DATE	SCALE	REVISION	
May 2023	1 : 100 @ A3		
JOB NUMBER	DRAWING NUMBER		
995	201		
PROPOSED			