


Proposal subject to planning approval.

Drawings for planning purposes only, all dimensions to be checked and verified by the contractor prior to work commencing on site.
Contractor to ensure all materials are to Local Authority approval and to take into account everything necessary for the proper execution of the works.

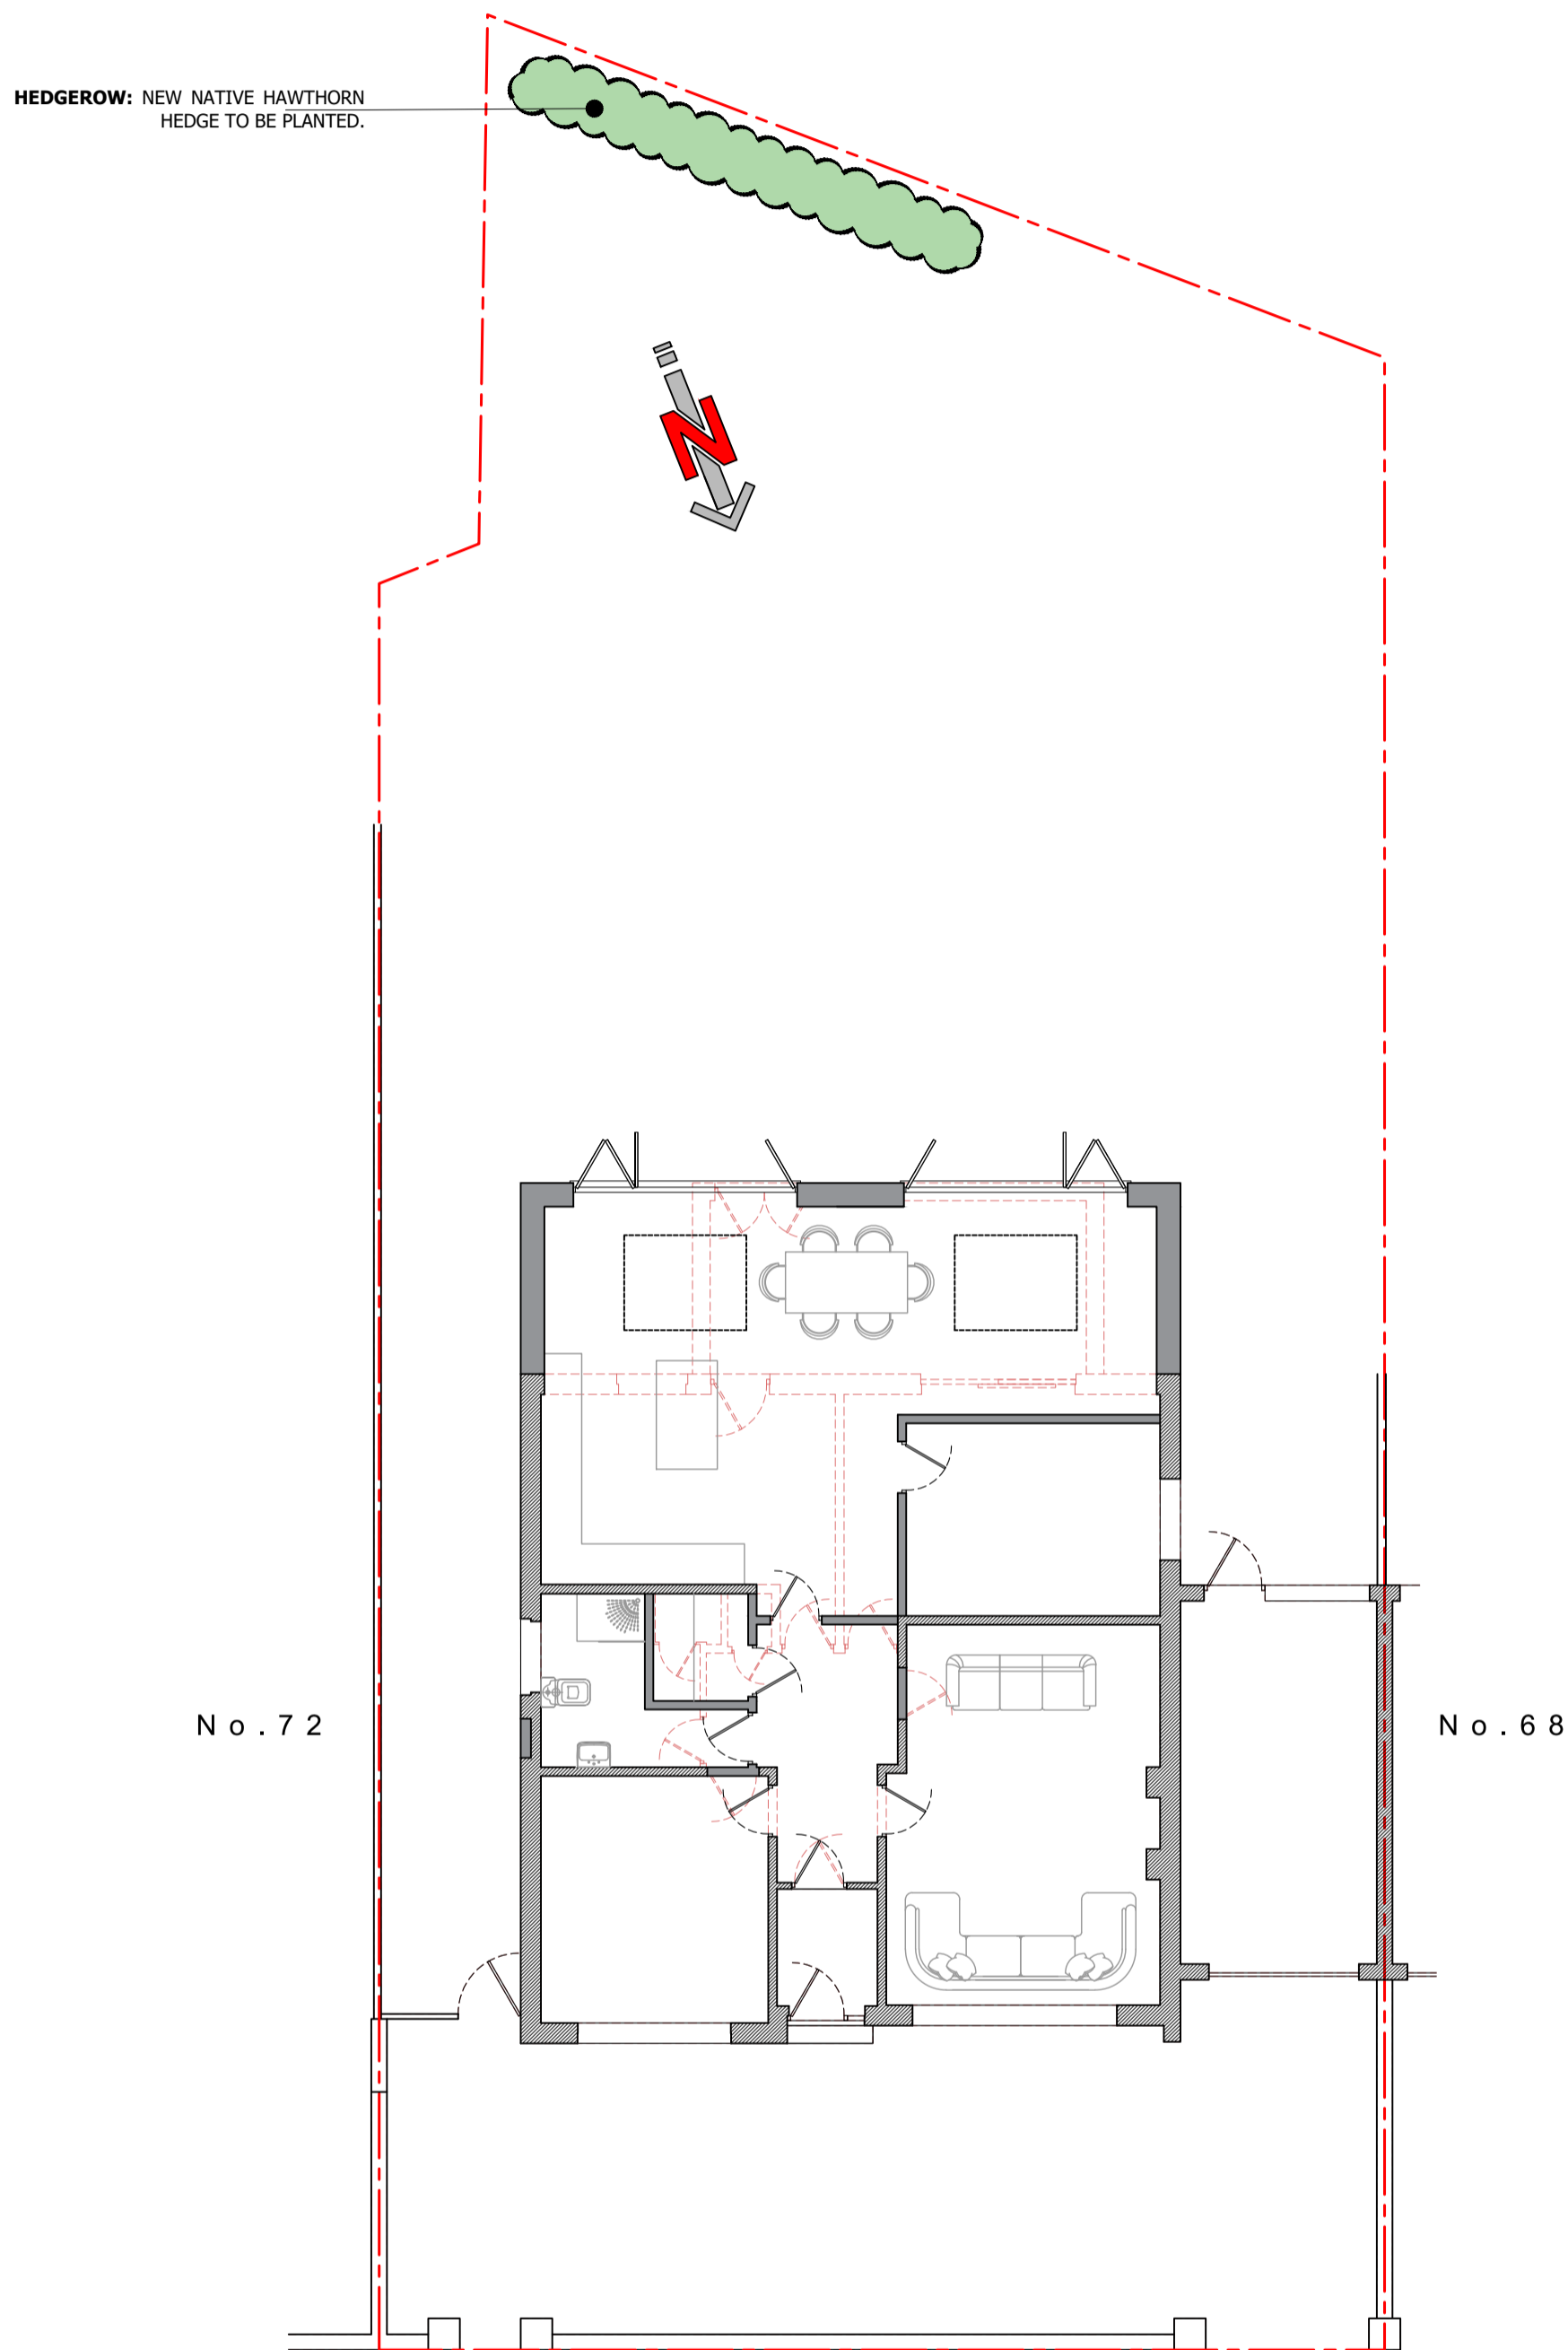


No. 72

No. 68

DEERHURST

PROPOSED SITE PLAN
1:100

A Abbott - Hull
Associates

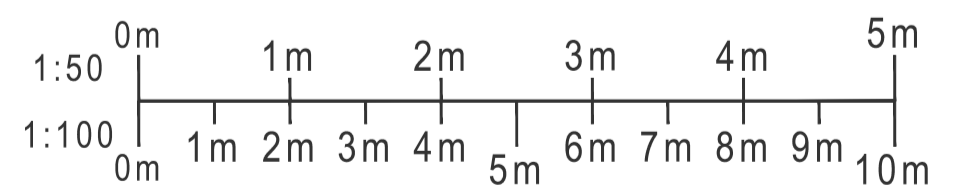

PROJECT
70 DEERHURST ROAD,
THORNTON-CLEVELEYS,
FY5 3HG

DRAWING

PROPOSED SITE PLAN

DRAWING NO. 23009_11S	REV. E 08/09/23	DRAWN J. A-H
DATE 21/03/2023	SCALE 1:100	@A2
W abbotthull.co.uk	T 01253 846420	
E info@abbotthull.co.uk	M 07725 005247	