
 


Lynbrook Access Plan - Site Plan

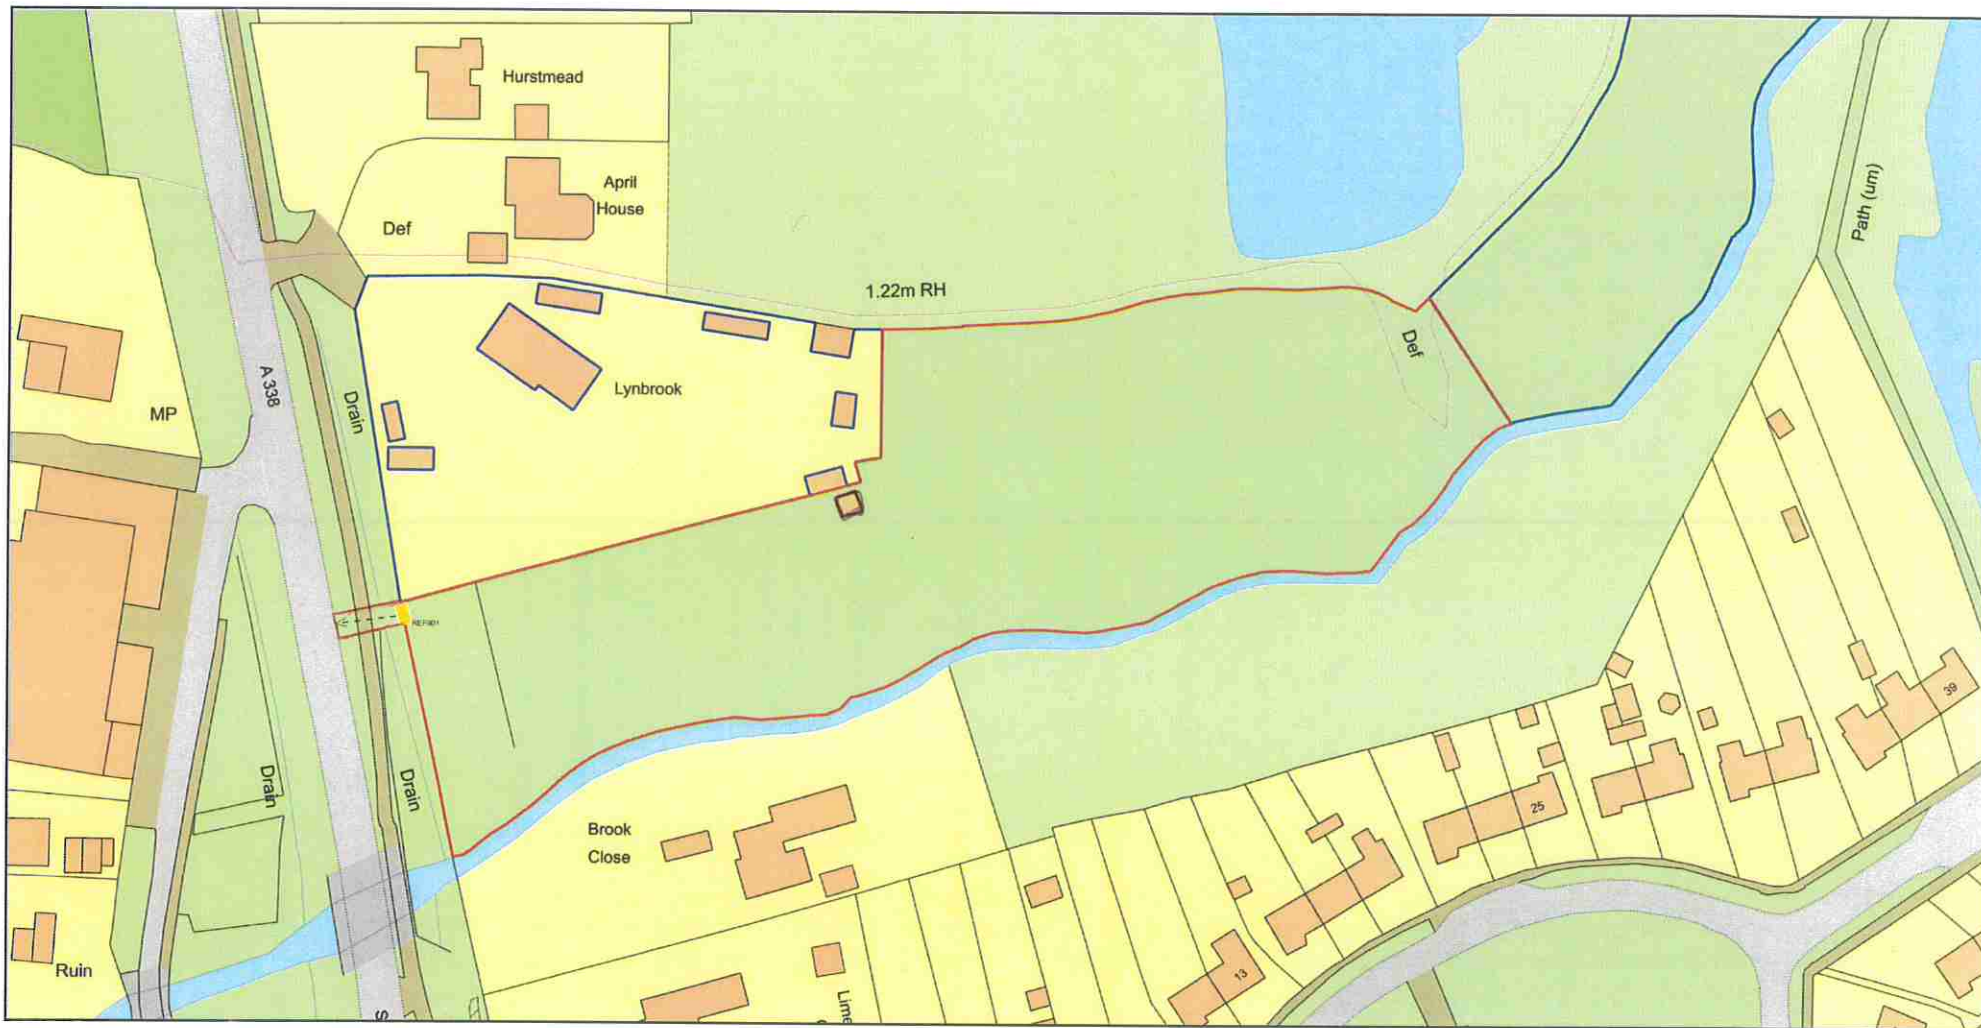

Plan Produced for: Anna Coles

Date Produced: 30 Sep 2022

Plan Reference Number: TQRQM22273133911086

Scale: 1:1250 @ A4

© Crown copyright and database rights 2021 OS 100042766