
 


Lynbrook Access - Site Plan

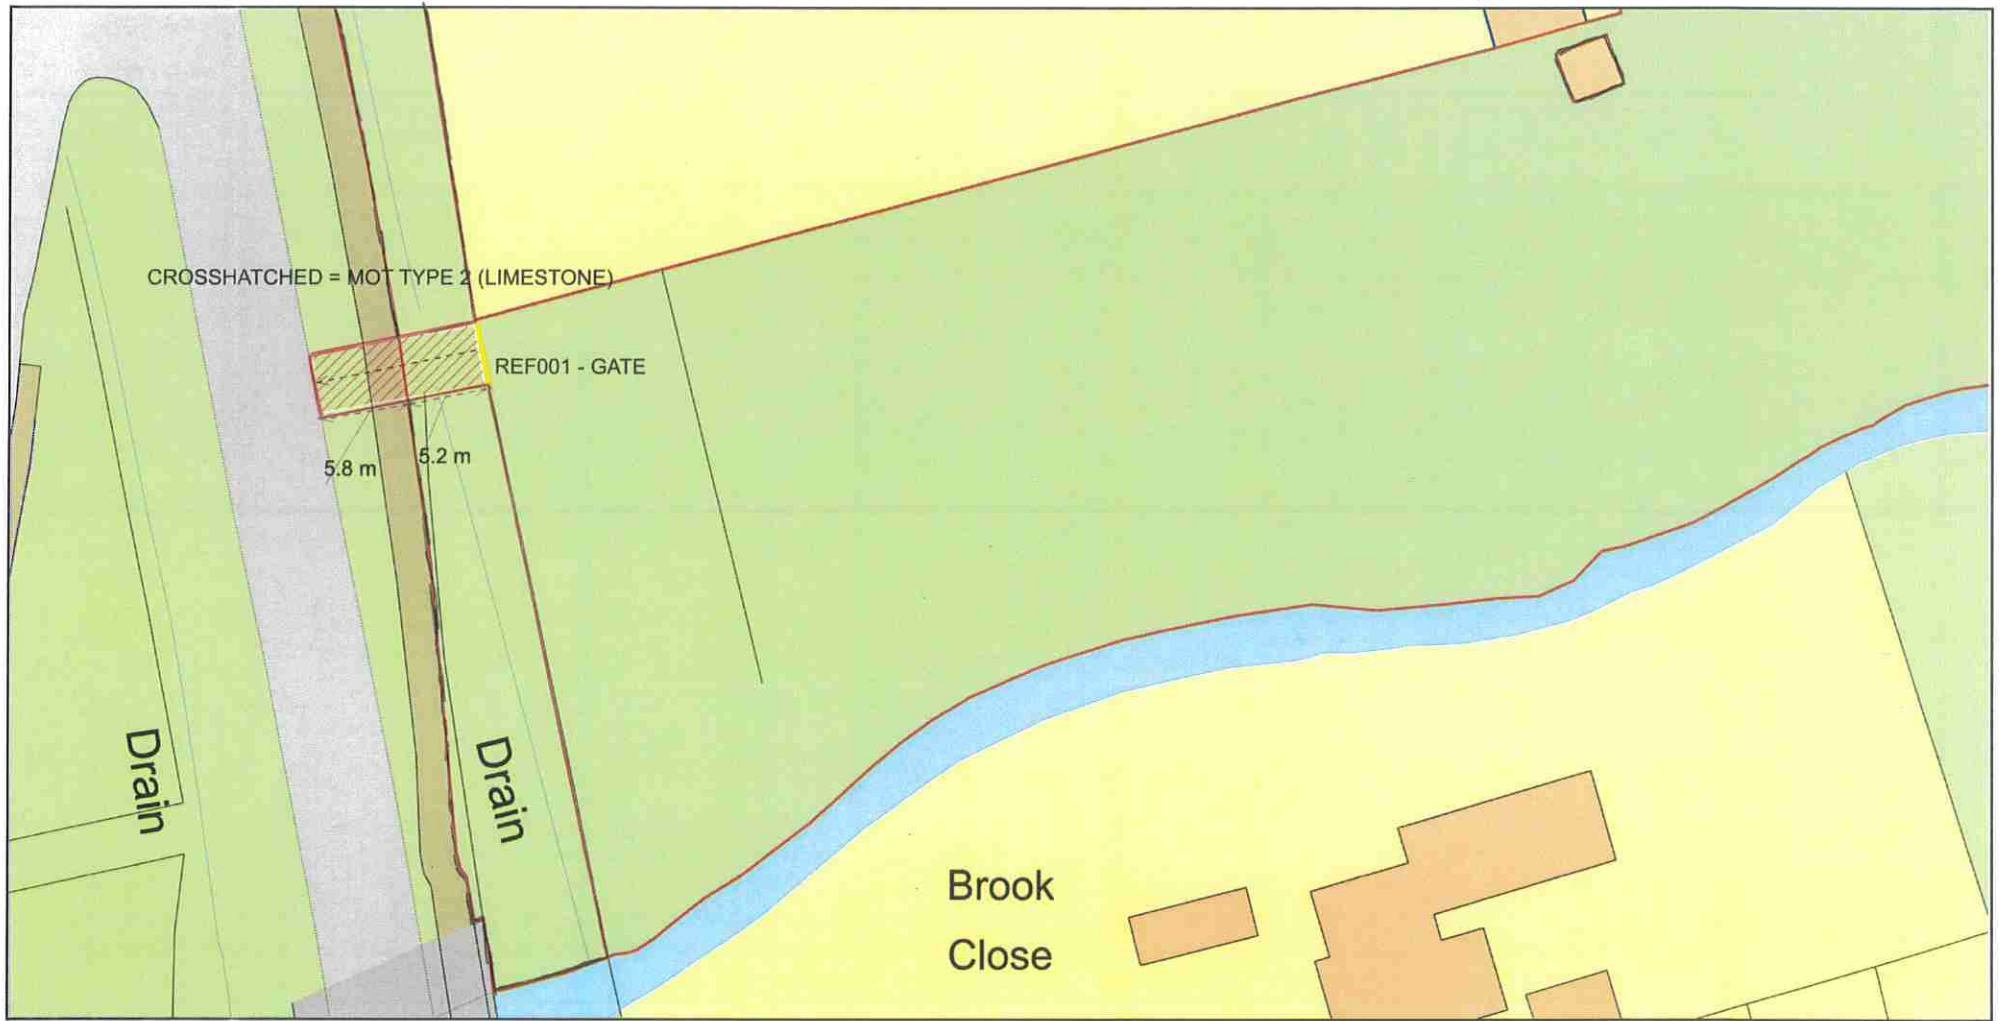

Plan Produced for: Anna Coles
Date Produced: 16 Nov 2022
Plan Reference Number: TQRQM22320110225938
Scale: 1:500 @ A4