


Ashleigh Tree Surgeons  
Conversion of existing glass house into  
Horticultural storage

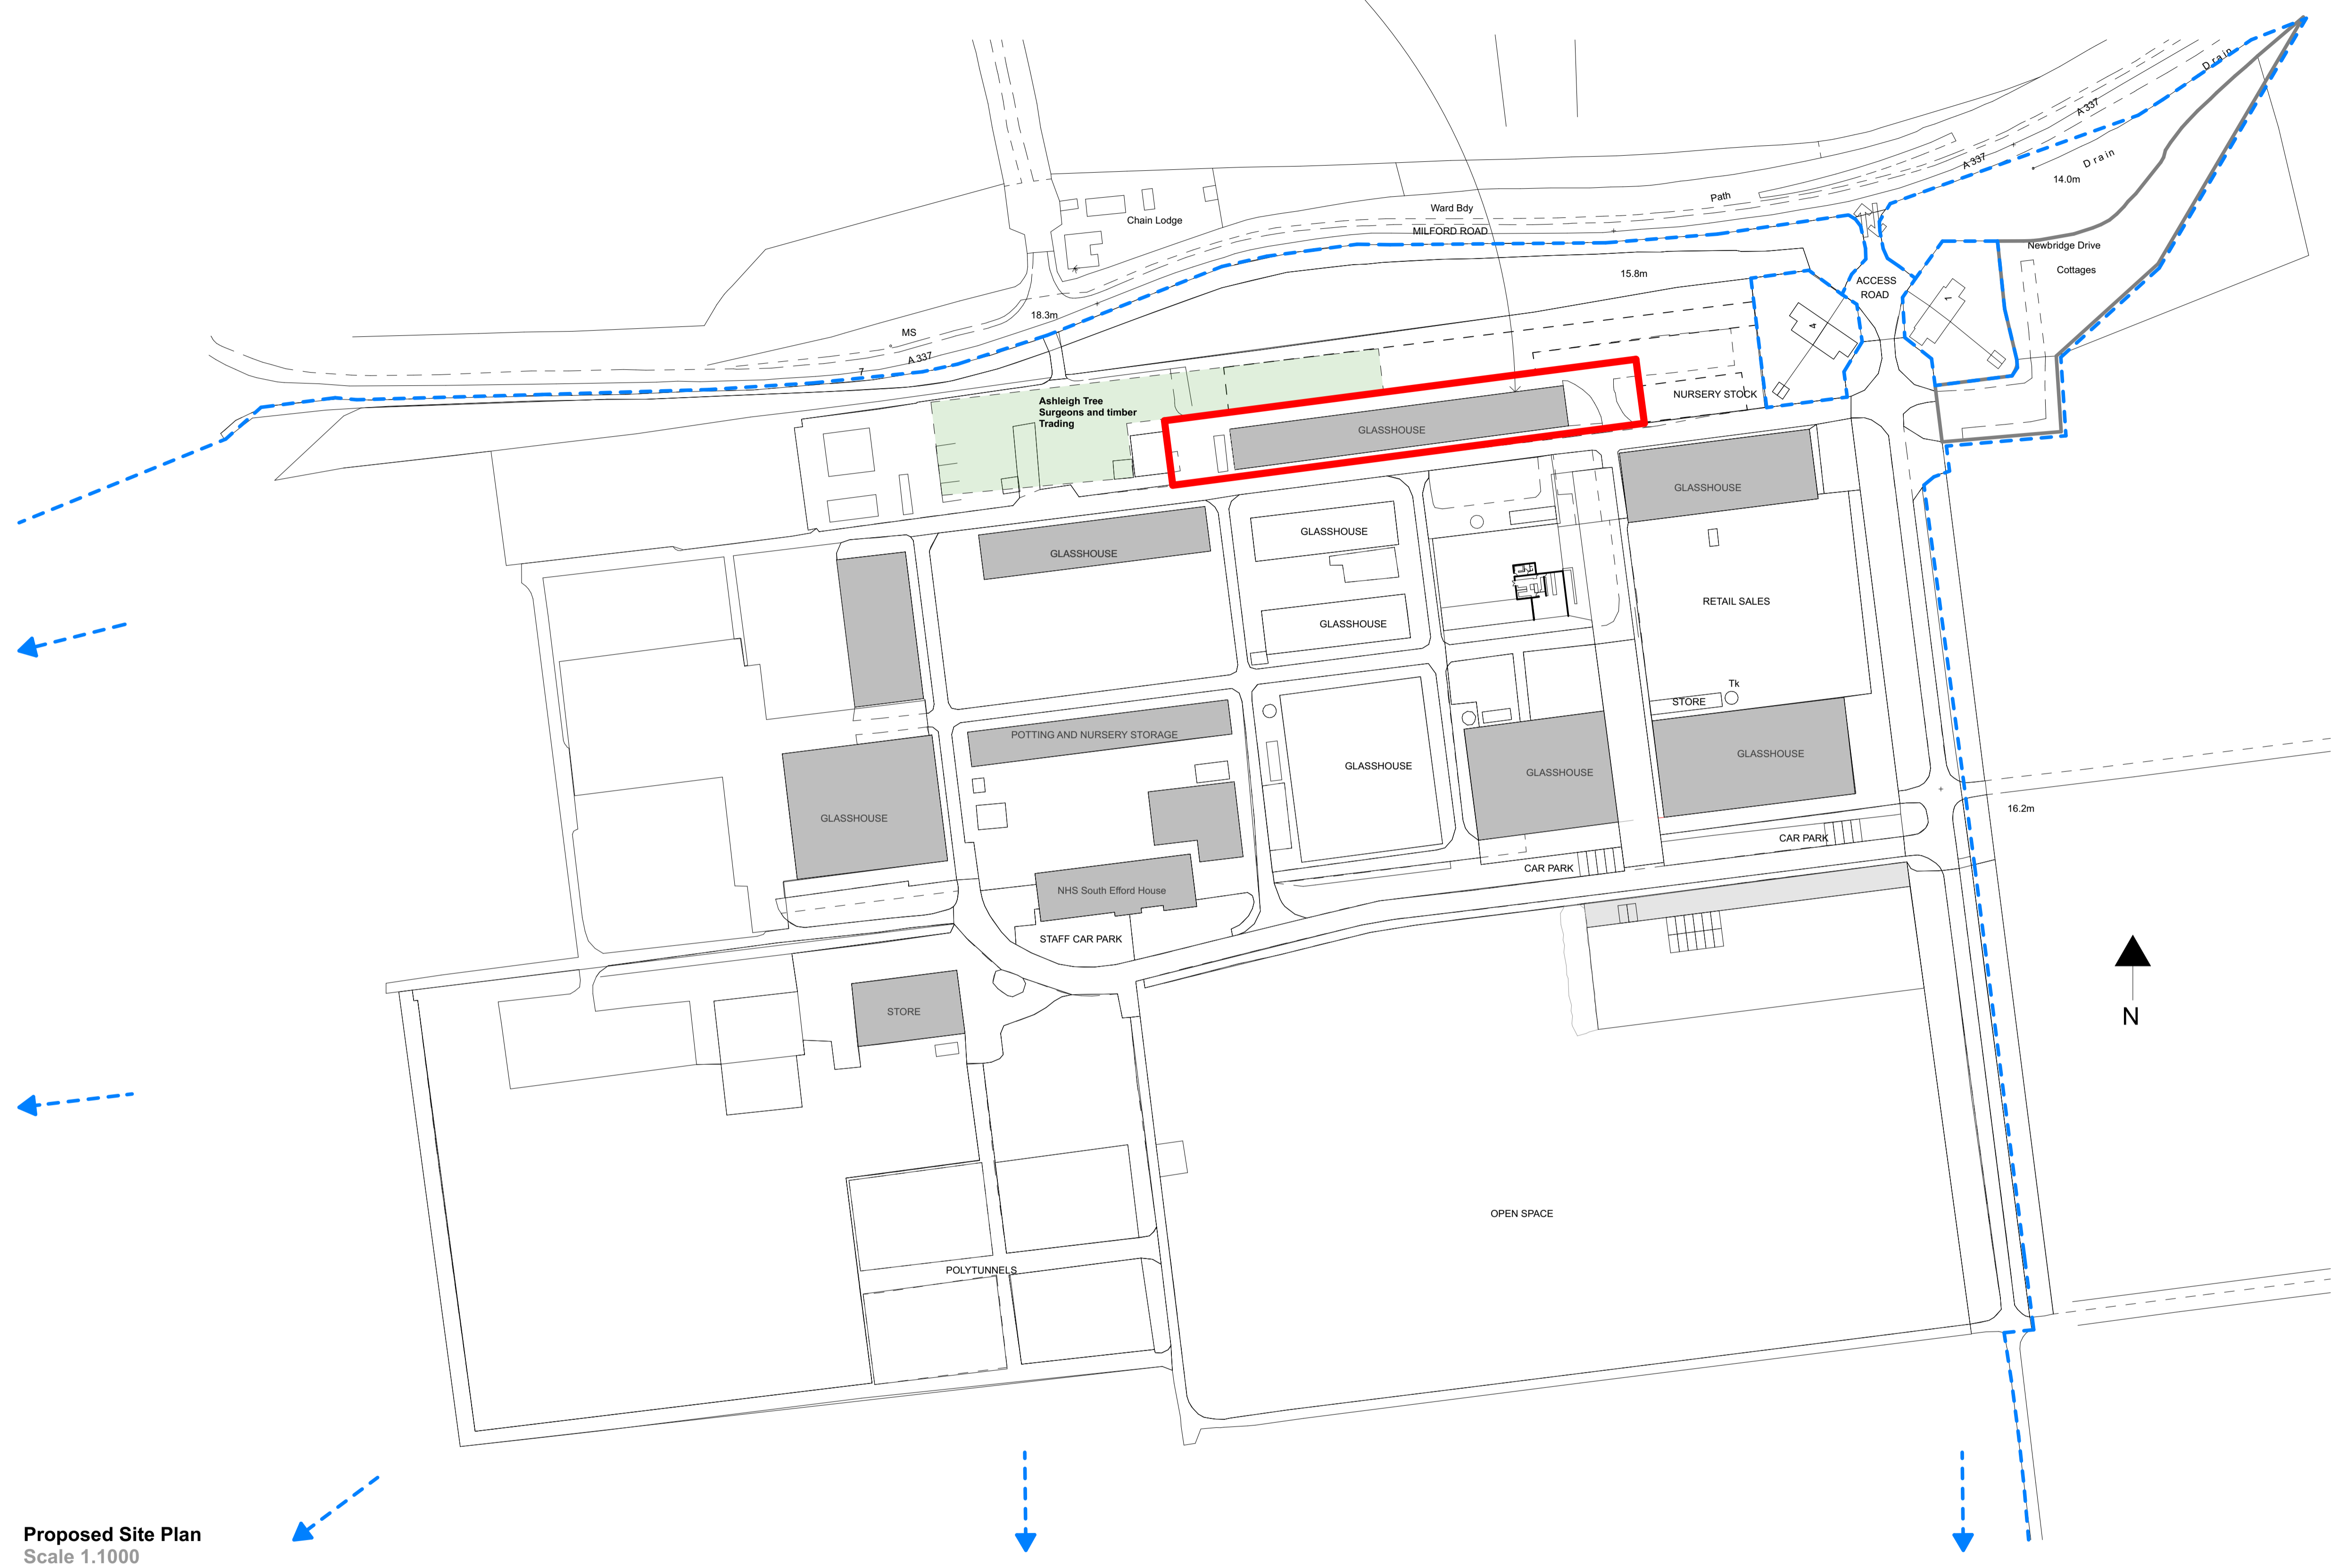

Proposed Site Plan  
Scale 1:1000

