



Site Plan
Scale 1.500




Existing Plan
Scale 1.250

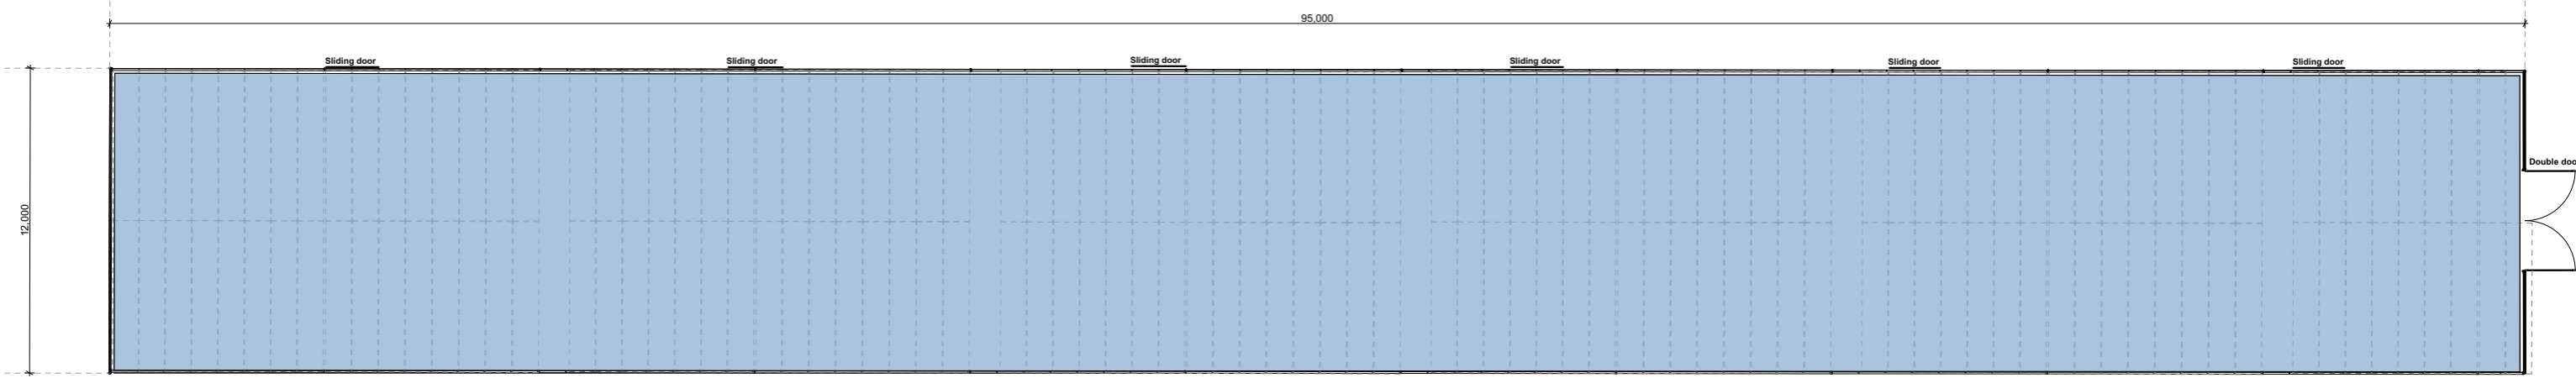


Existing South Elevation
Scale 1.250

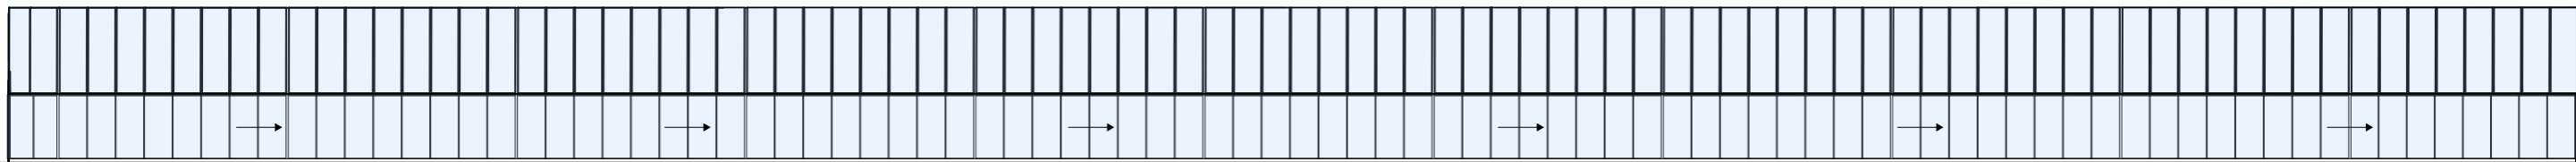

Existing North Elevation
Scale 1.250

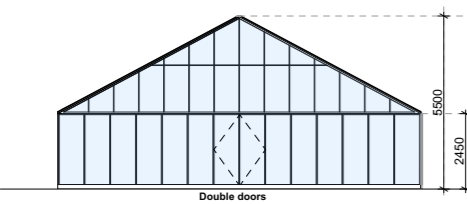

Existing East Elevation
Scale 1.250

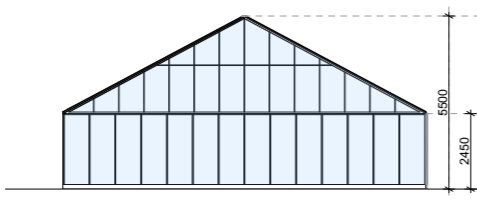

Existing West Elevation
Scale 1.250

Existing Glass house Building
 Project: Conversion of existing glass house into Horticultural storage
 Drawing No: 109_205 -
 Scale: 1:500, 1:250 @A1
 0 5 10 20
Robinson Jary Architecture | Company No: 10165823 | www.robinsonjary.co.uk

