




- Materials**
- 1 Roof Colour Light grey
 - 2 Walls Olive green
 - 3 Doors Olive green
 - 4 Rainwater goods Black
 - 5 GRP Roof lights

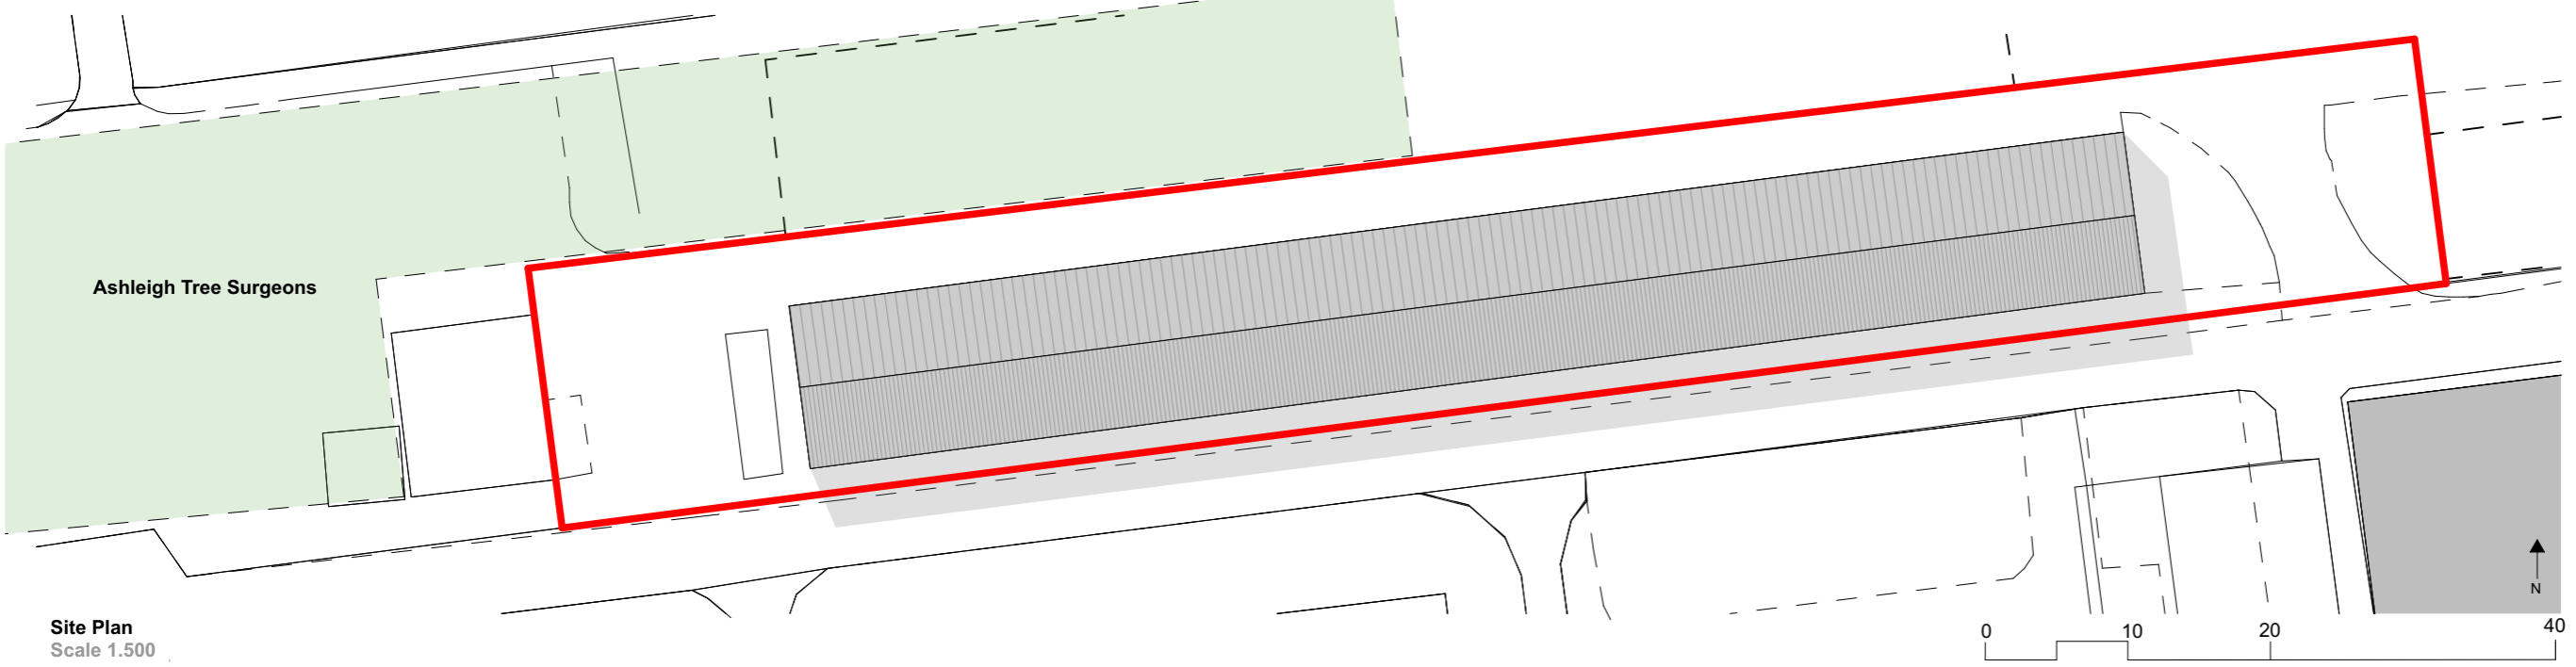


Site Plan
Scale 1.500

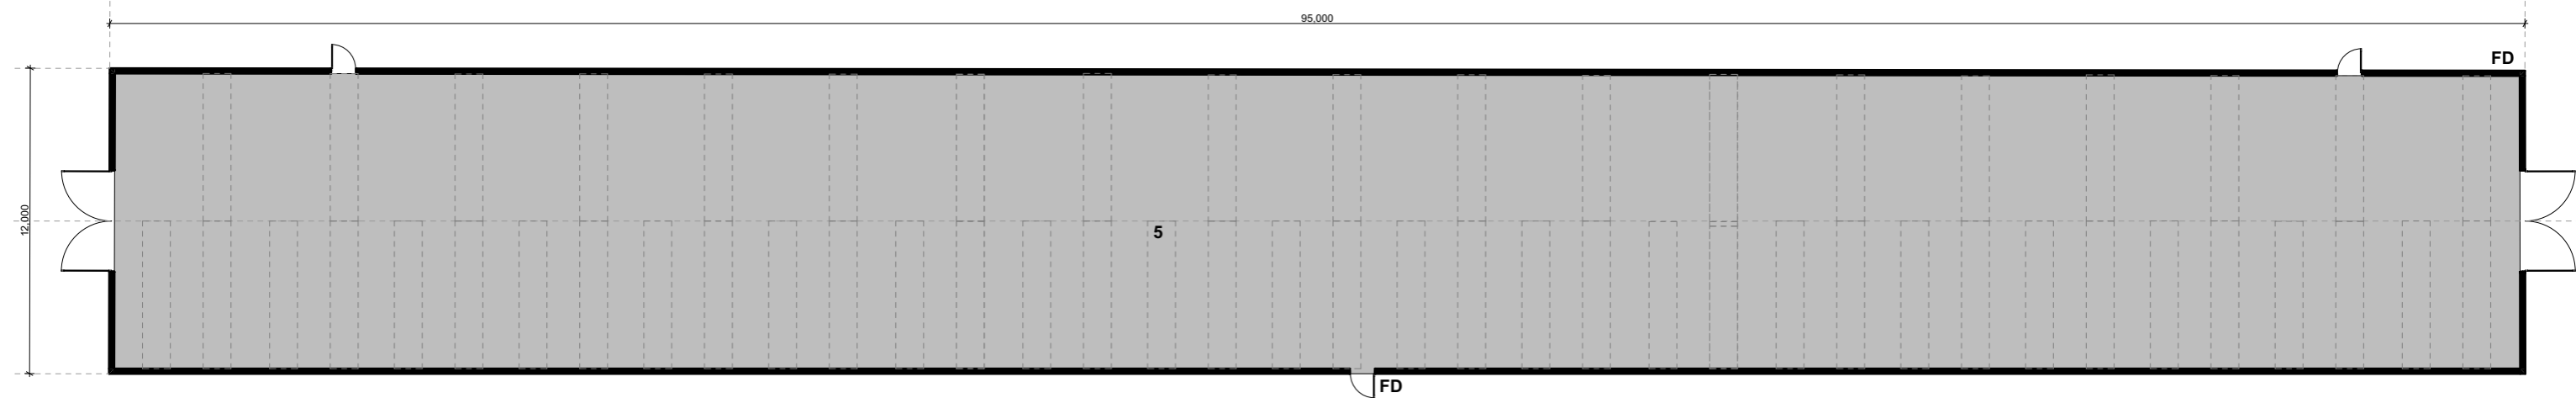

Proposed Plan
Scale 1.250

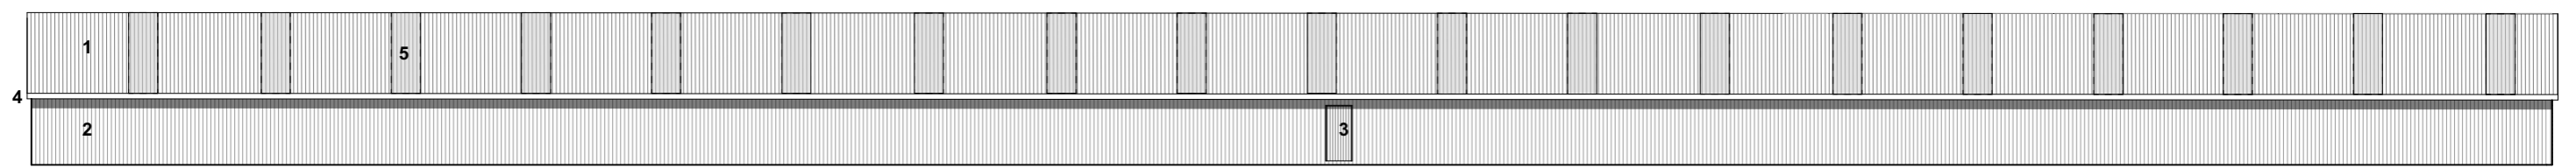


Proposed South Elevation
Scale 1.250

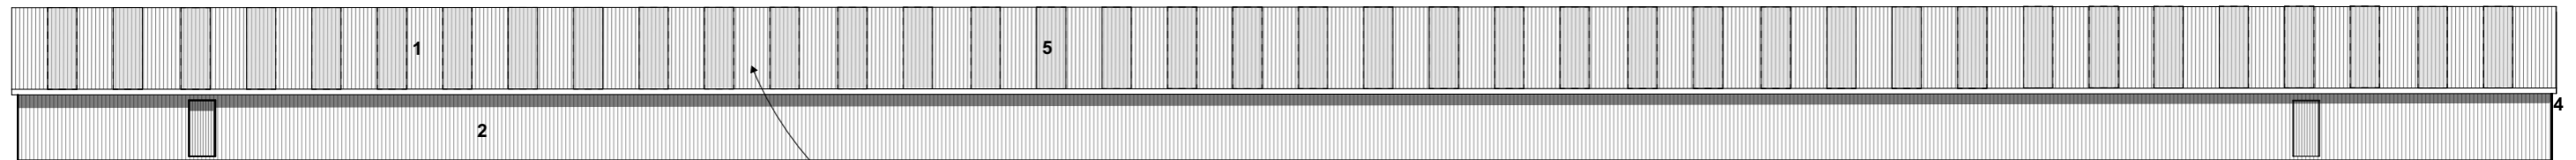


Proposed North Elevation
Scale 1.250

Remove existing Horticultural glass and replace with profile sheet composite cladding panels

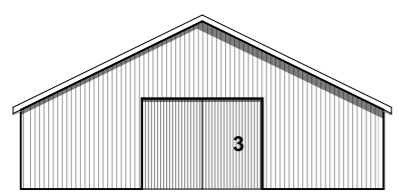

Proposed East Elevation
Scale 1.250

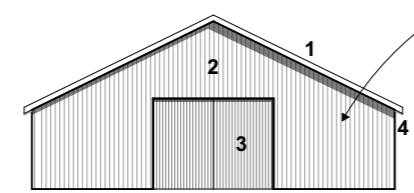

Proposed West Elevation
Scale 1.250

Proposed storage building
Project: Conversion of existing glass house into Horticultural storage
Drawing No: 109_206 -
Scale: 1:500, 1:250 @A1

