




east facing elevation as proposed 1:50

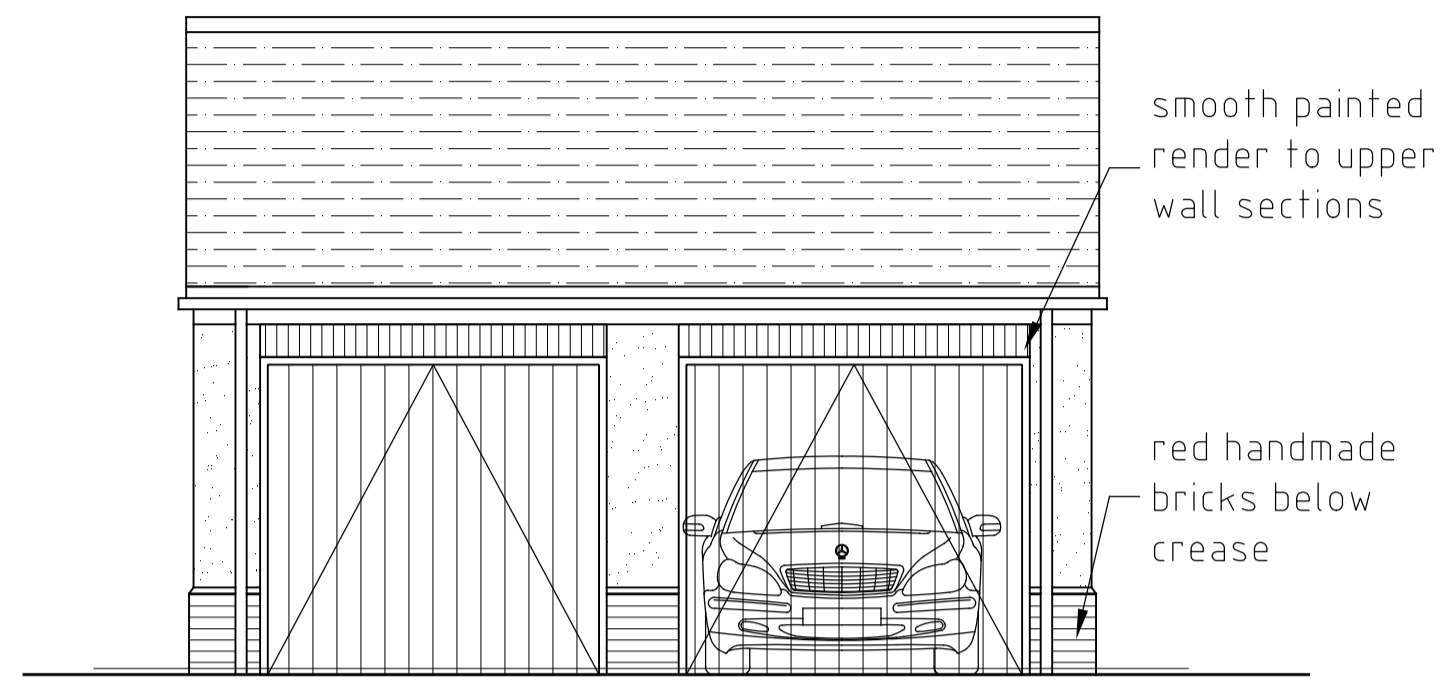



west facing elevation as proposed 1:50

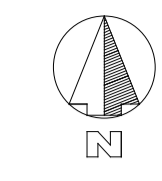


Block plan 1500 - North is at the top of this plan

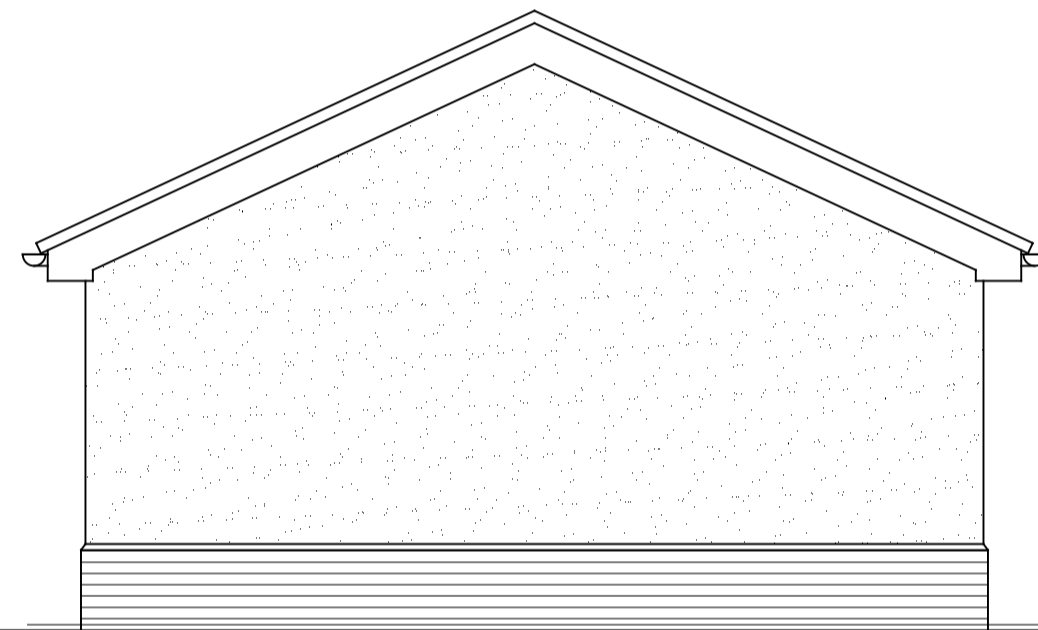


north facing elevation as proposed 1:50

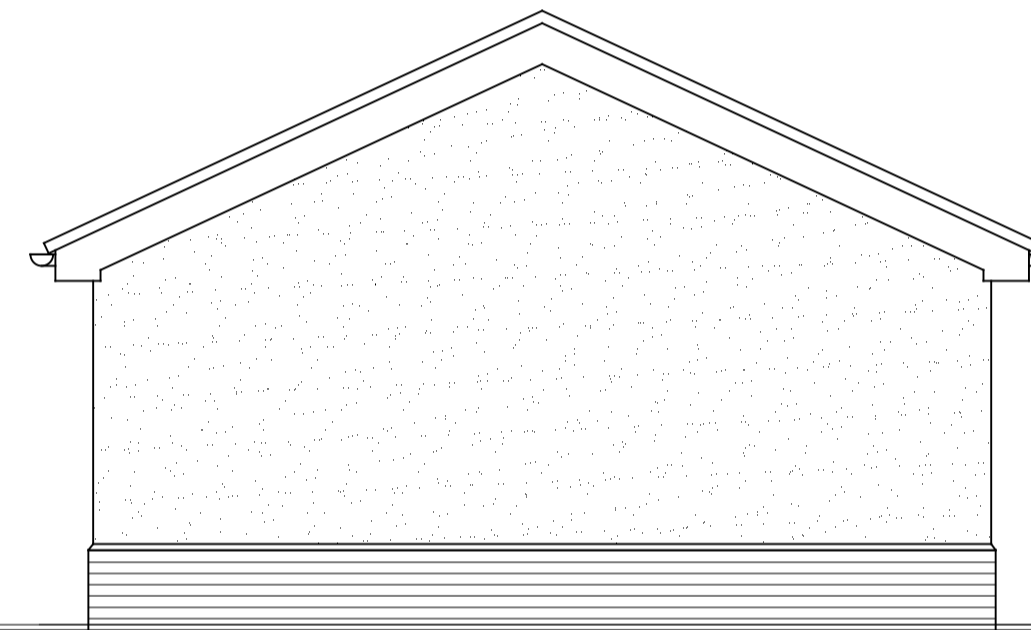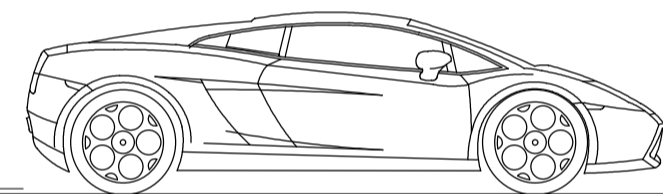

south facing elevation as proposed 1:50

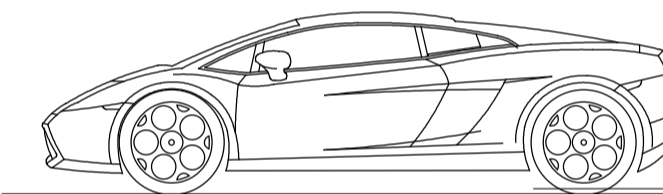

Site location plan 1:2500

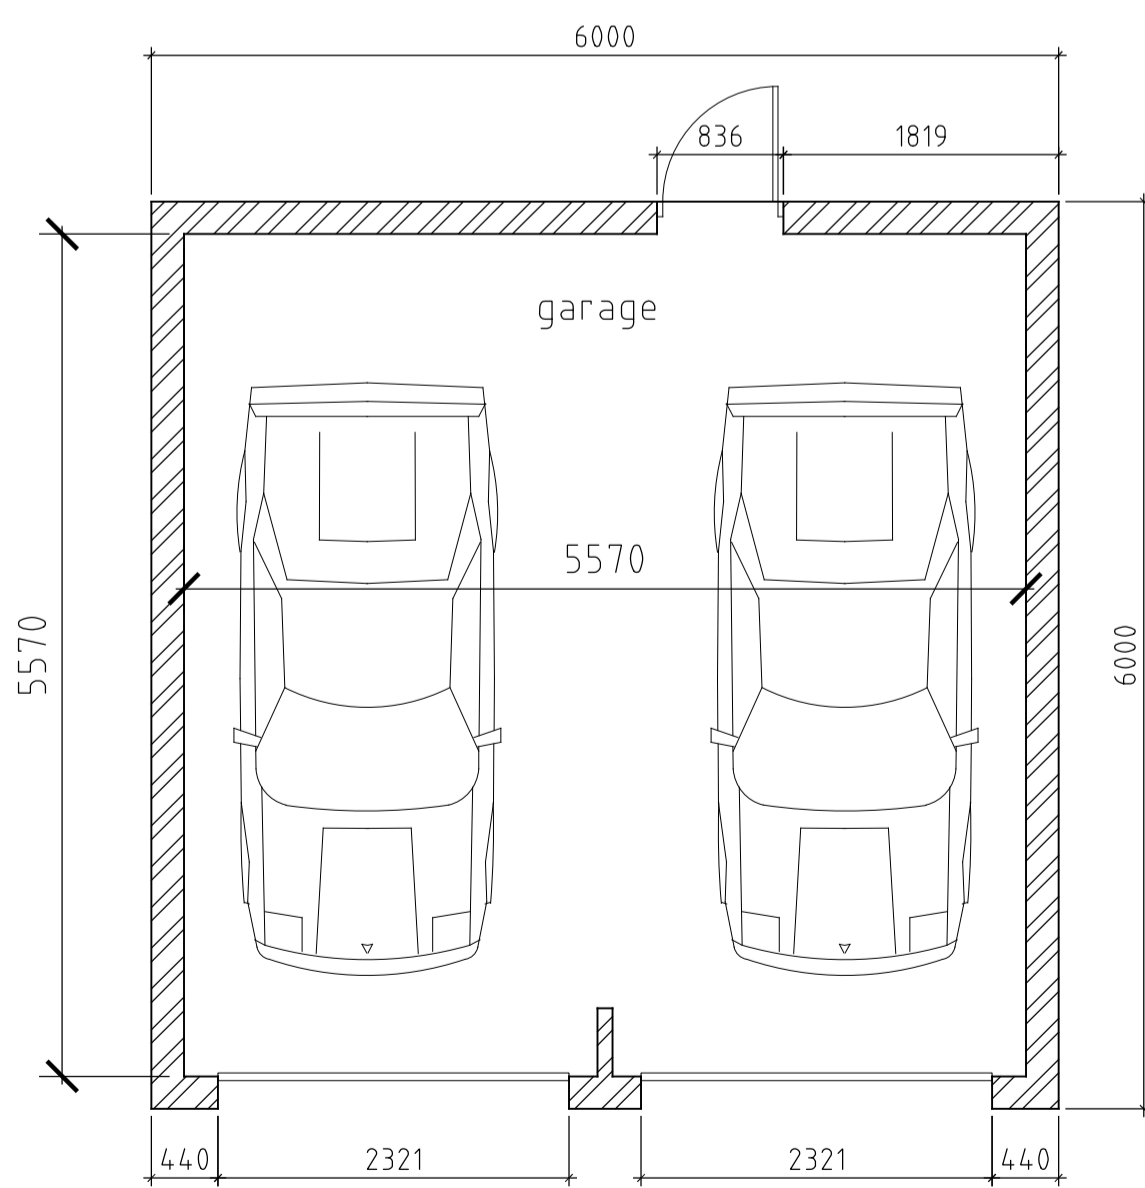

floor plan as proposed 1:50

© Crown Copyright and database rights 2023 OS 100047474.

Note:
 * This drawing must not be re-issued, loaned, printed or copied without the designer's prior consent.
 * DO NOT SCALE FROM THIS DRAWING OTHER THAN FOR THE PURPOSES OF PLANNING - if any, use figured dimensions only. Any discrepancies are to be reported to designer immediately.

150 Honeyhill Road
 Bedford
 Bedfordshire
 MK40 4PD
 Tel/Fax: 01234 997496
 Mobiles: 07855 858991/2
 Email: email@jocs.co.uk
 Web address: www.jocs.co.uk

Architectural and Construction Services Ltd

Project proposed detached garage with storage over			
Client Mr Marijewycz			
Site Address 68 High St, Irchester			
Approved	Date	Scales	
Preliminary	May 22	1:100	1:500 1:2500
Drawing No.	Size	Sheet	
JJ22 -068	A1	001	Rev A