

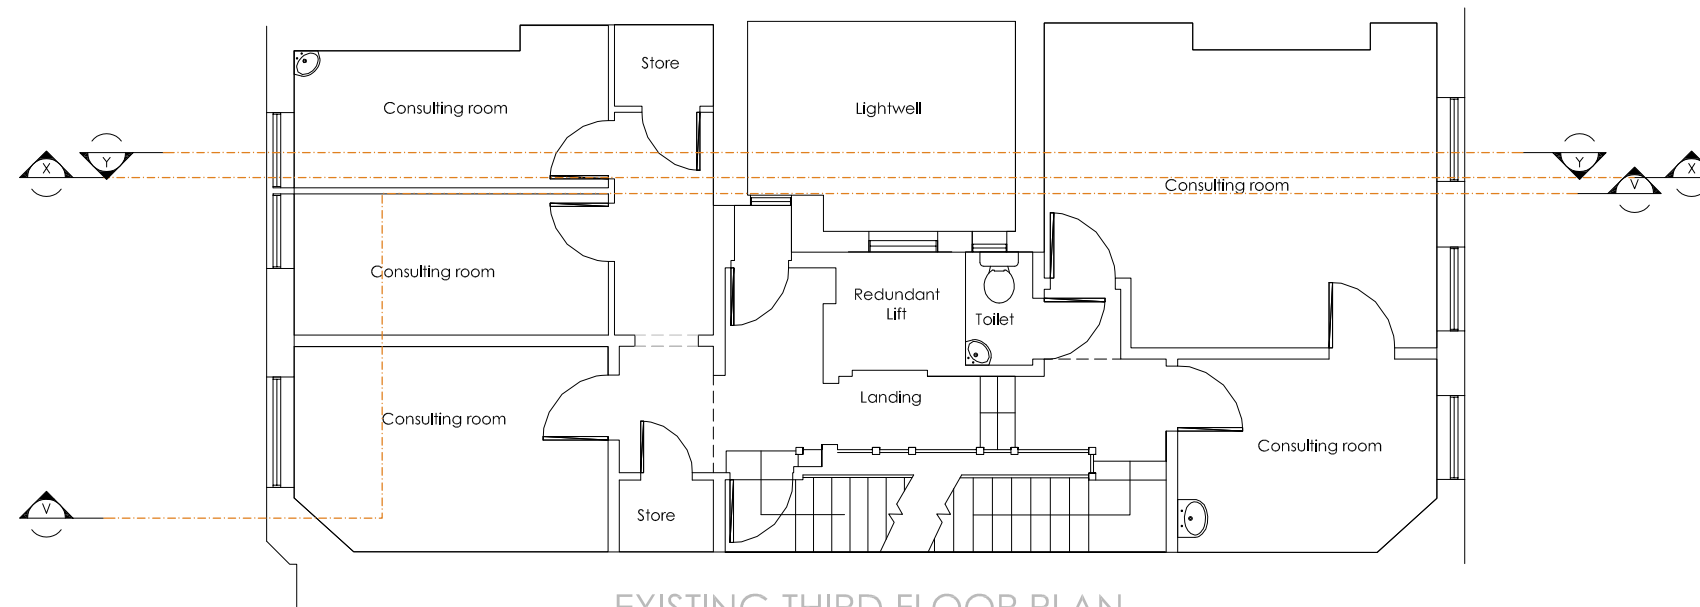


EXISTING FOURTH FLOOR PLAN

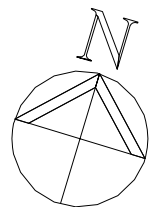

EXISTING THIRD FLOOR PLAN

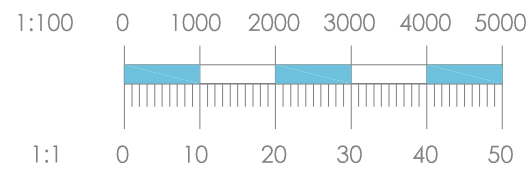

© Copyright Andrew Neil Associates  
 Report all discrepancies to Andrew Neil Associates immediately.  
 All dimensions to be confirmed by the Contractor prior to commencement of the works.

Revisions	

Client: The Harley Street Hospital	Drawn: Existing Third and Fourth Floor Plans	Project No: 22/05	<b>ANDREW NEIL ASSOCIATES LTD</b> CHARTERED ARCHITECTS AND DESIGNERS <small>INCORPORATED IN ENGLAND</small>
Project: 57 Harley Street London W1 Proposed Rear Extension	Date: June 2022	Drawing No: PL-603	
Scale: 1:100 @ A3			