

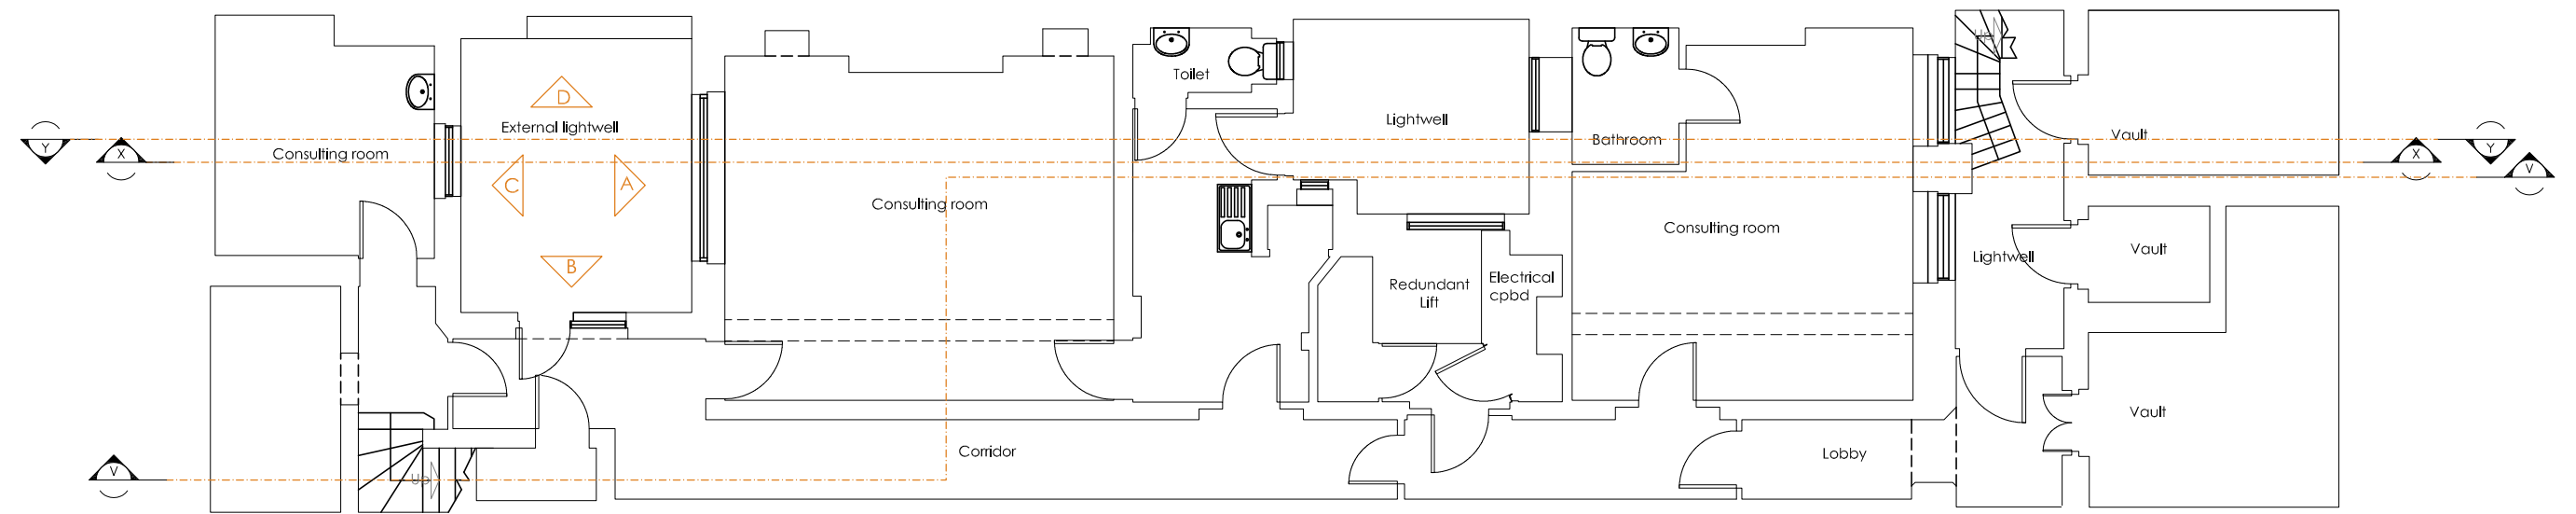


EXISTING GROUND FLOOR PLAN

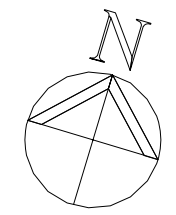

EXISTING BASEMENT PLAN

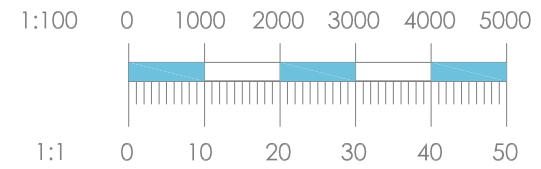

© Copyright Andrew Neil Associates	Report all discrepancies to Andrew Neil Associates immediately.
All dimensions to be confirmed by the Contractor prior to commencement of the works.	

Revisions	
No.	Description

Client: The Harley Street Hospital	Drawn: Existing Basement and Ground Floor Plans	ANDREW NEIL ASSOCIATES LTD CHARTERED ARCHITECTS AND DESIGNERS <small>INCORPORATED IN ENGLAND AND WALES</small>
Project: 57 Harley Street London W1 Proposed Rear Extension	Date: June 2022	
Scale: 1:100 @ A3	Project No: 22/05 Drawing No: PL-601	