



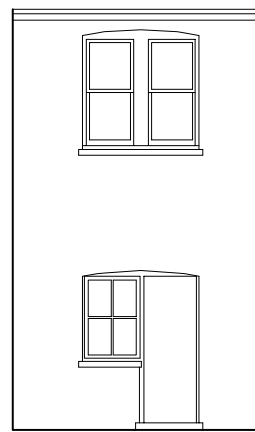


EXISTING ELEVATION A

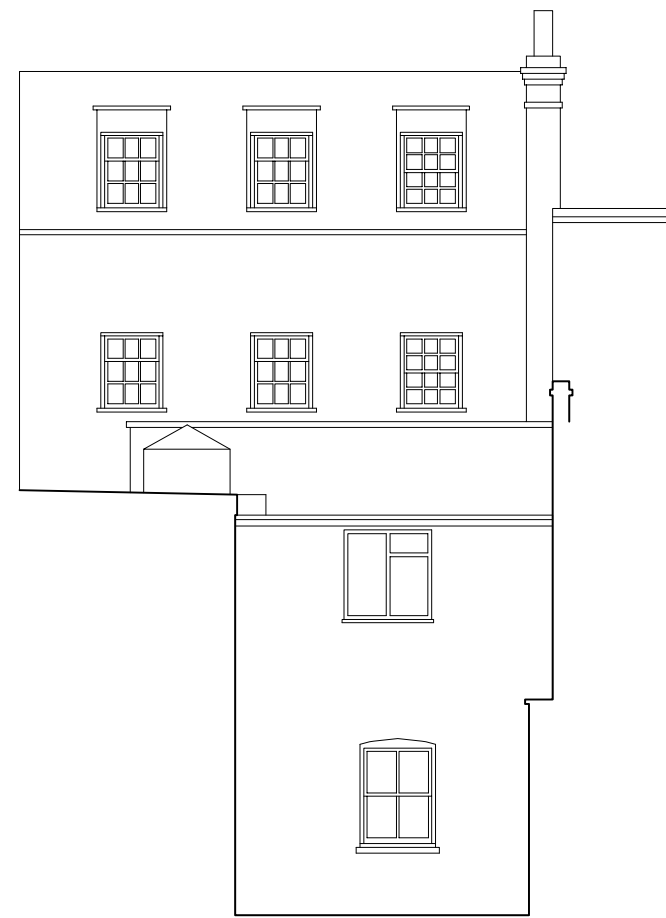


EXISTING ELEVATION B



EXISTING ELEVATION C

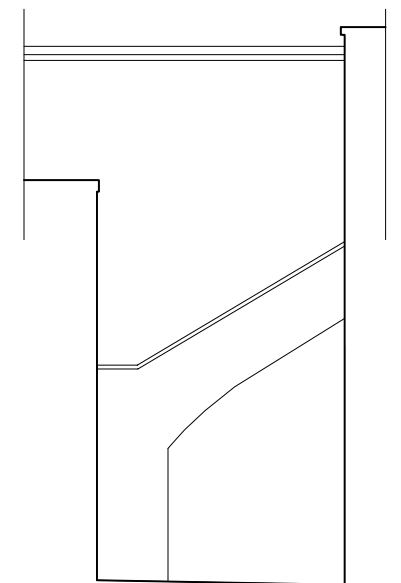


EXISTING ELEVATION D

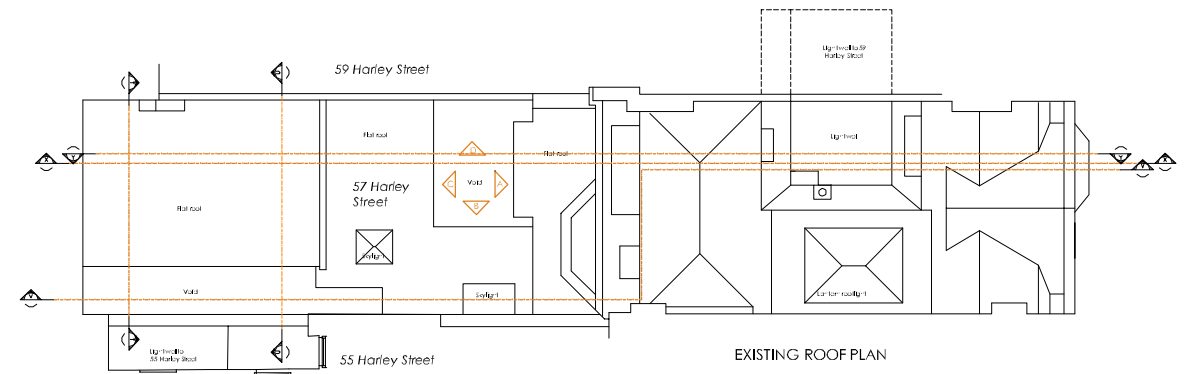

EXISTING ROOF PLAN

KEY PLAN

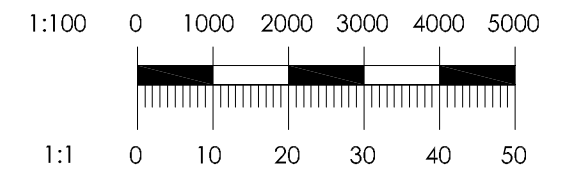

Revisions	

Client: The Harley Street Hospital		Drawn: Existing Elevations of rear external lightwell		<b>ANDREW NEIL ASSOCIATES LTD.</b> CHARTERED ARCHITECTS AND DESIGNERS <small>Practice Number: 2154, Reg. No. 1524-02</small>
Project: 57 Harley Street London W1		Date: June 2022	Project No: 22/05	
Proposed Basement		Scale: 1:100 @ A3	Drawn By: PL-605	