


EXISTING SITE PLAN

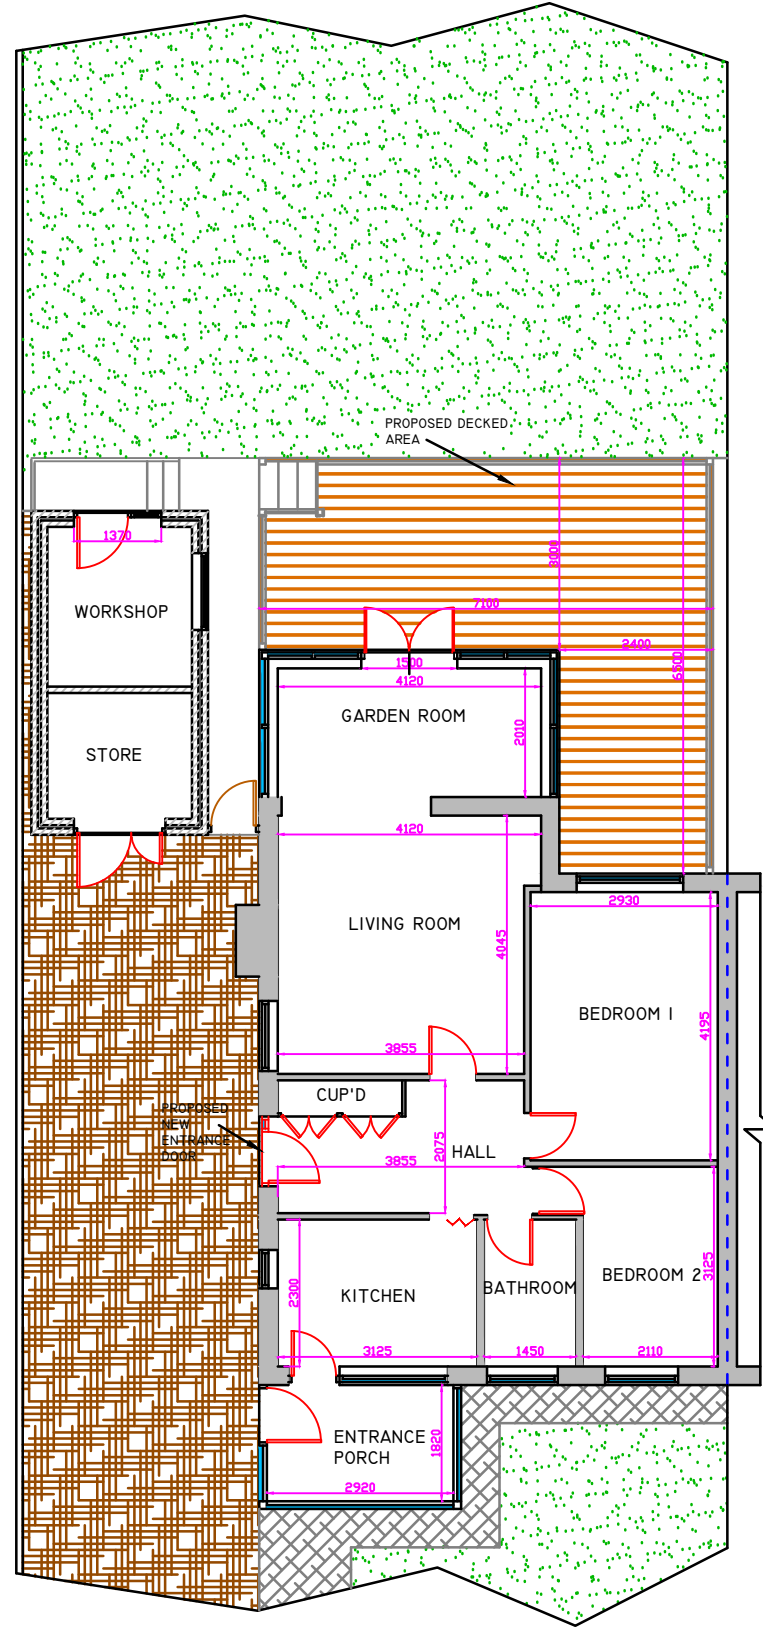

PROPOSED SITE PLAN

PLAN REFERRED TO SCALE 1:100@A3  
 SCALE BAR -1/100 (MTS)