



South Elevation

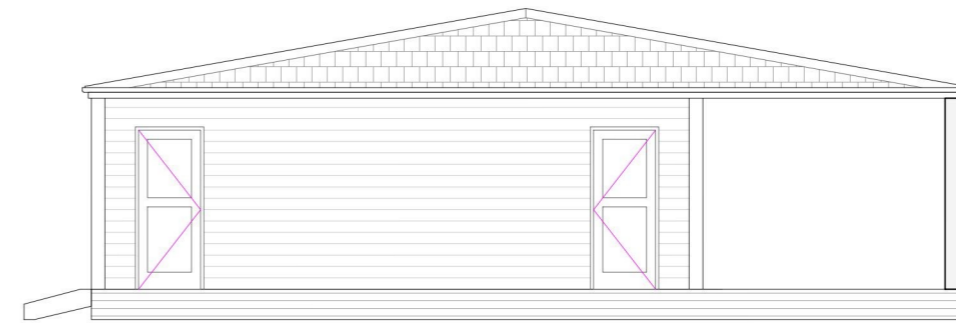

East Elevation



North Elevation

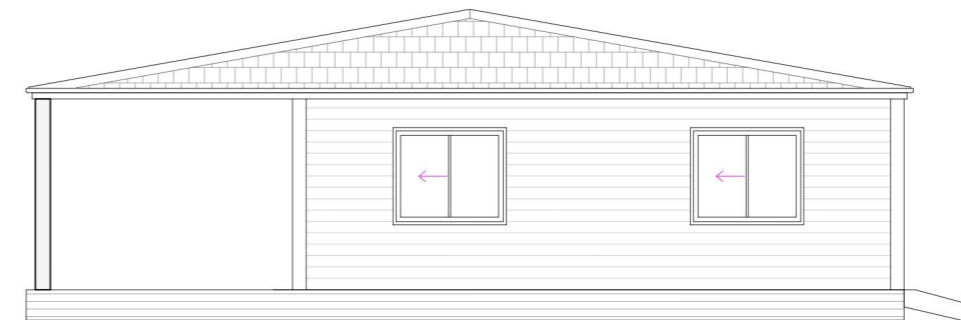

West Elevation

Club House Long - Elevations

Scale 1:100 (when printed at A3)



1:100



EQUUS
DESIGN AND BUILD

+44 (0) 1865 920200

enquiries@equusdesignandbuild.com

Proposed Development
Zacara Club Rooms

Client **Zacara Polo Club**

Site **TBA**

United Kingdom

Phone

All dimensions in millimeters. All dimensions and levels to be checked by contractor prior to commencing work. Do not scale from drawings.

Work done shall confirm to the issued drawings and specifications. No changes to be made unless by prior consultation with Deverson Design & Equus Motora.

Copyright and Intellectual Property rights are owned by Deverson Design, reproduction or use of design by any party for any purpose is expressly forbidden without the written consent of Deverson Design & Equus Motora.

Client approved, no further changes

(sign)

(date)

Project No EQ22/09

Drawing Title **Club House**

Drawing No **EQ22/09 - 3**

Pages

Drawn JD 27 July 2023

Review JD

Leader HD

Stage Concept Prelim

Scale **As noted**

Paper **A3**

Revisions

Modify Layout & elevations 28/7/23


Modify various details 1/8/23

-

-

-


Project Partners

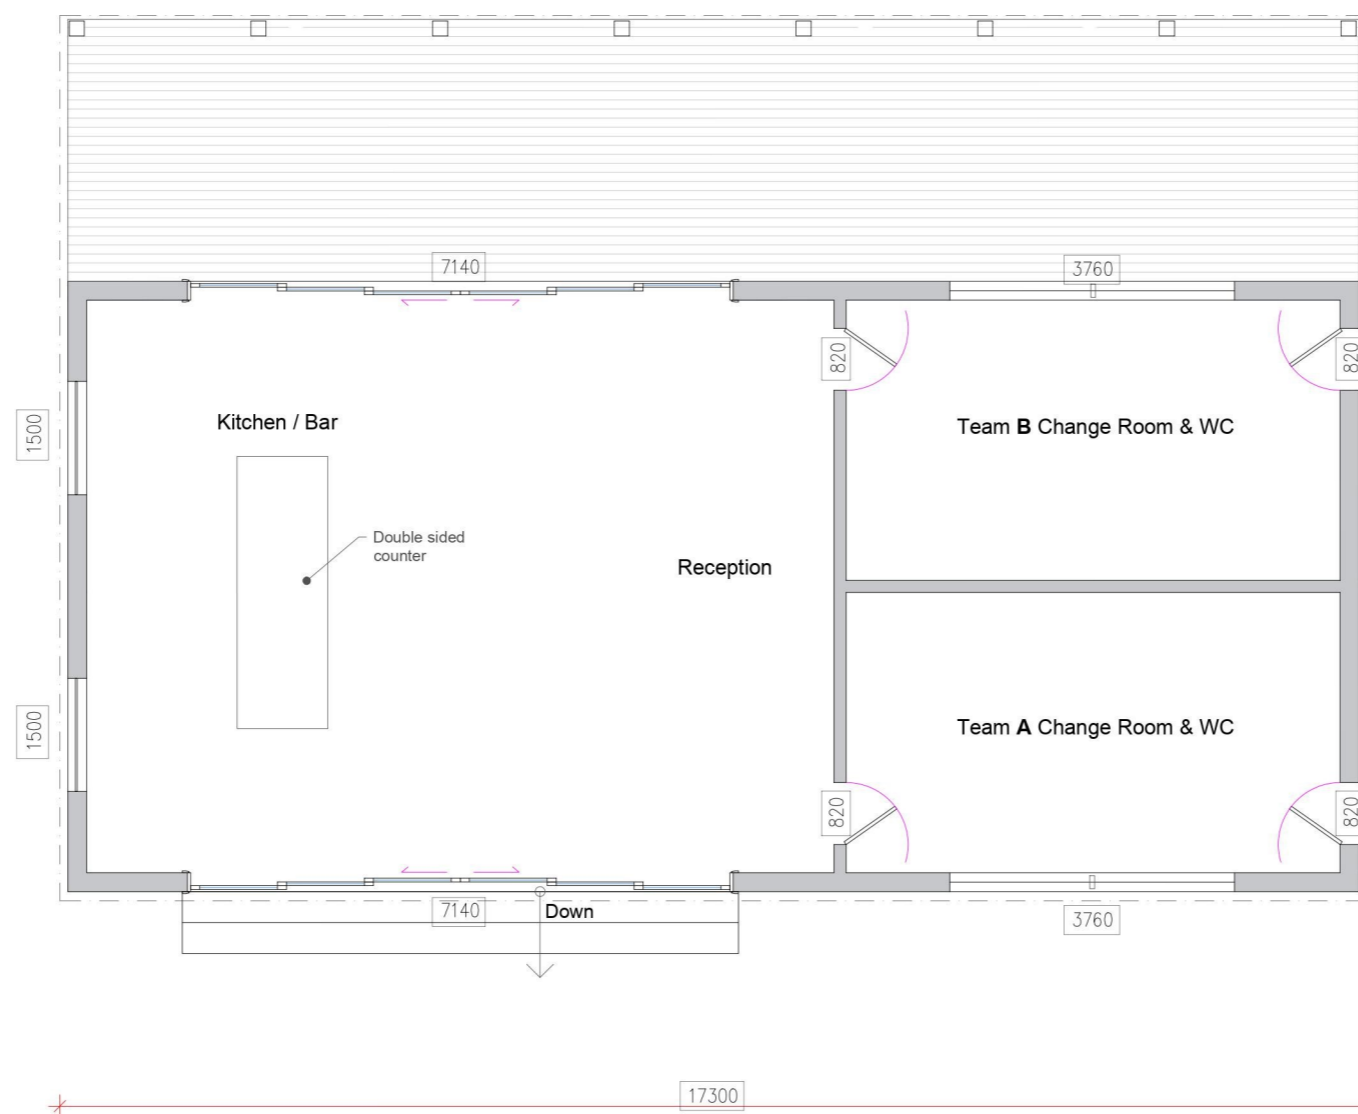

Club House Long - Plan
Scale 1:100 (when printed at A3)

1/2

1:100

 

EQUUS
DESIGN AND BUILD

+44 (0) 1865 920200

enquiries@equusdesignandbuild.com

Proposed Development

Zacara Club Rooms

Client **Zacara Polo Club**

Site **TBA**

United Kingdom

Phone

- All dimensions in millimeters. All dimensions and levels to be checked by contractor prior to commencing work. Do not scale from drawings.

- Assume drawings not to scale, use figured dimensions. Work done shall confirm to the issued drawings and specifications. No changes to be made unless by prior consultation with Deverson Design & Equus Motoria.

- Copyright and Intellectual Property rights are owned by Deverson Design. Reproduction or use of design by any party for any purpose is expressly forbidden without the written consent of Deverson Design & Equus Motoria.

Client approved, no further changes

(sign)

(date)

Project No **EQ22/09**

Drawing Title **Club House**

Drawing No **EQ22/09 - 3**

Pages

Drawn **JD** 27 July 2023

Review **JD**

Leader **HD**

Stage **Concept Prelim**

Scale **As noted**

Paper **A3**

Revisions

Modify Layout & elevations 28/7/23

Modify various details 1/8/23

-

-

-

Project Partners