




Proposed Floor Plan
1:100 @ A2

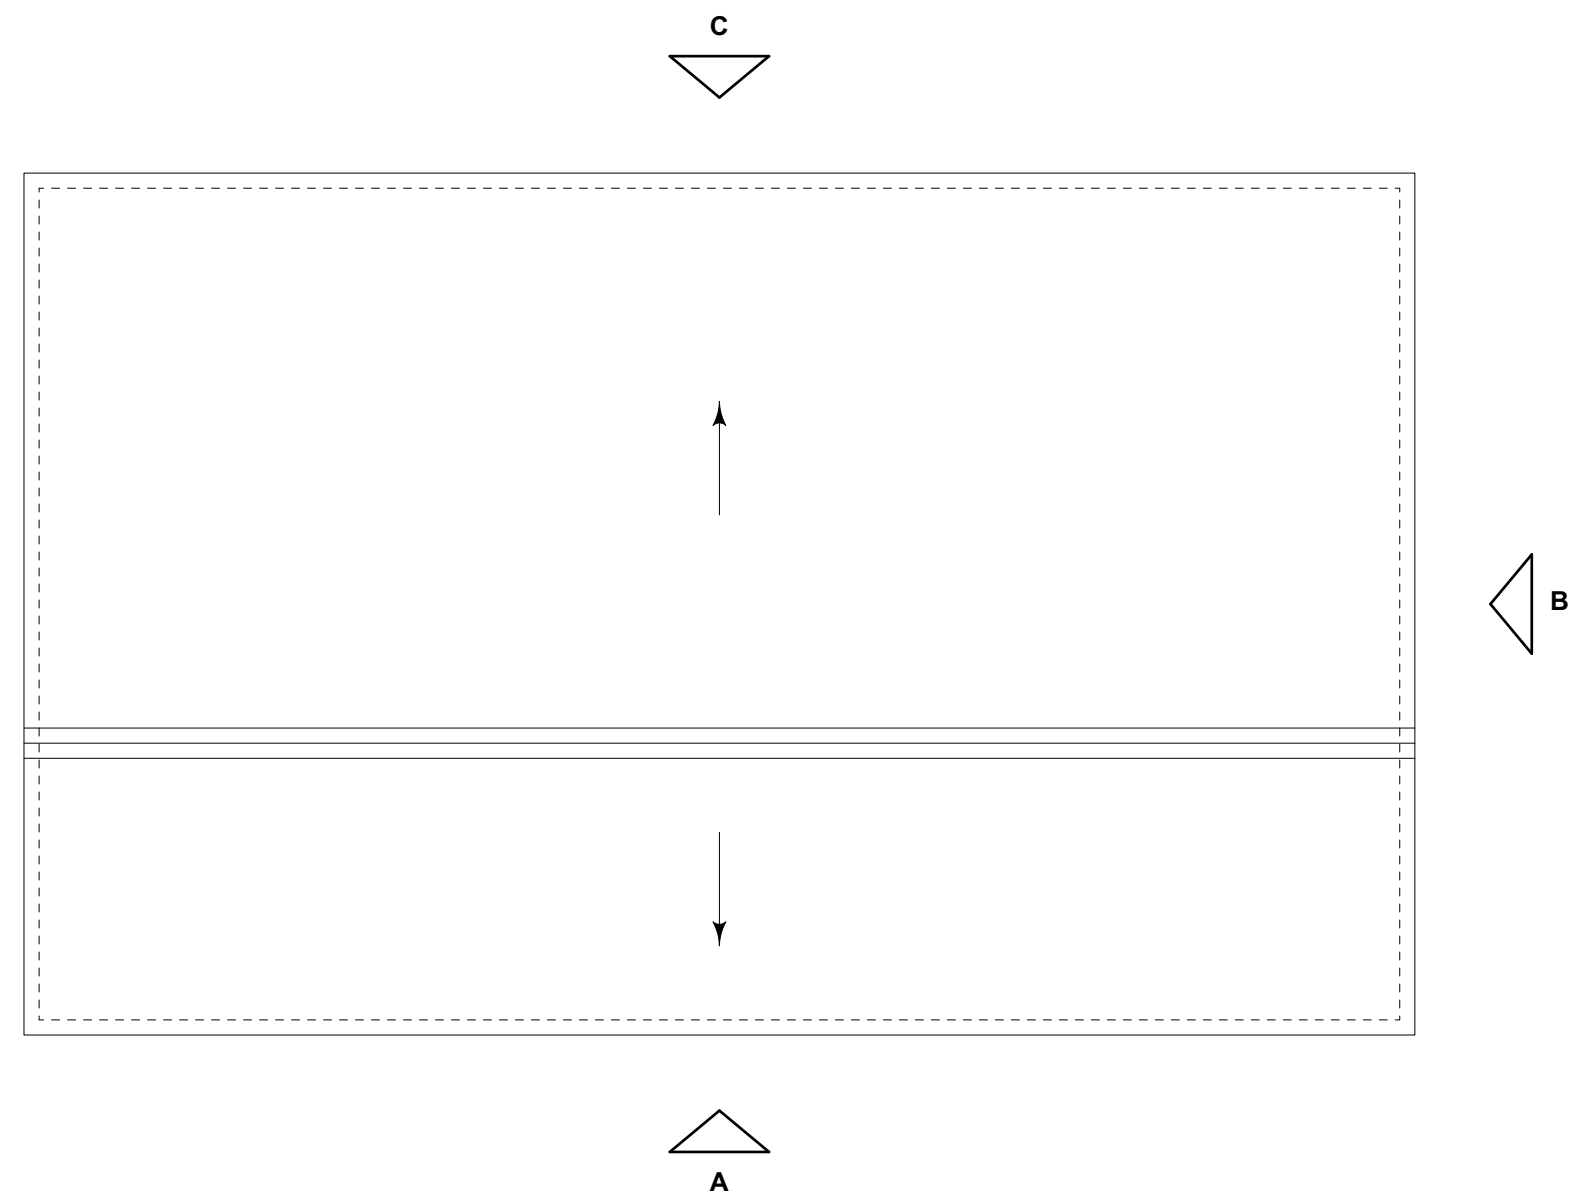


Proposed Roof Plan
1:100 @ A2

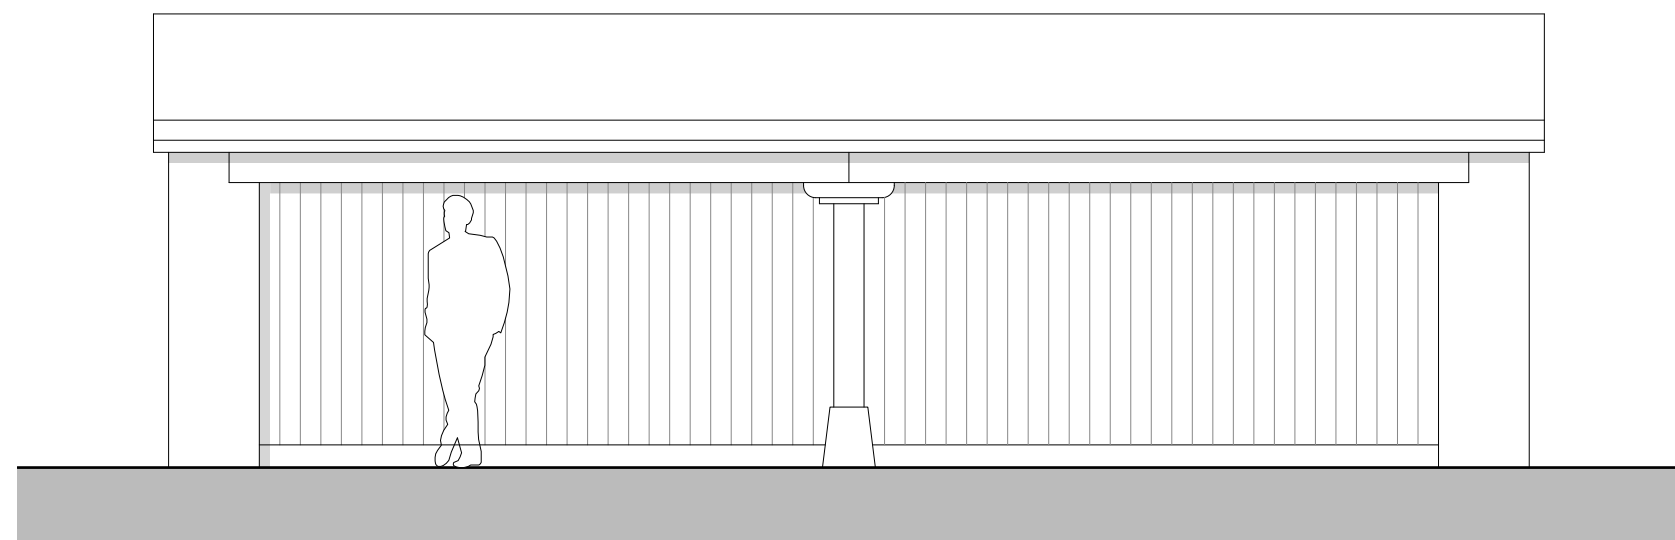


Proposed Elevation A
1:100 @ A2

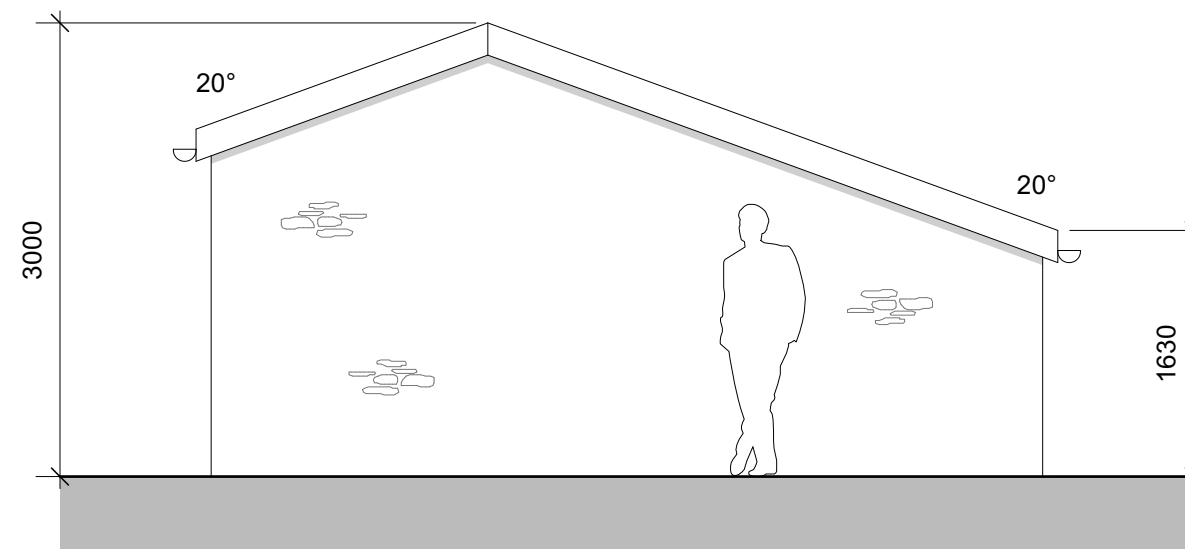

Proposed Elevation B
1:100 @ A2

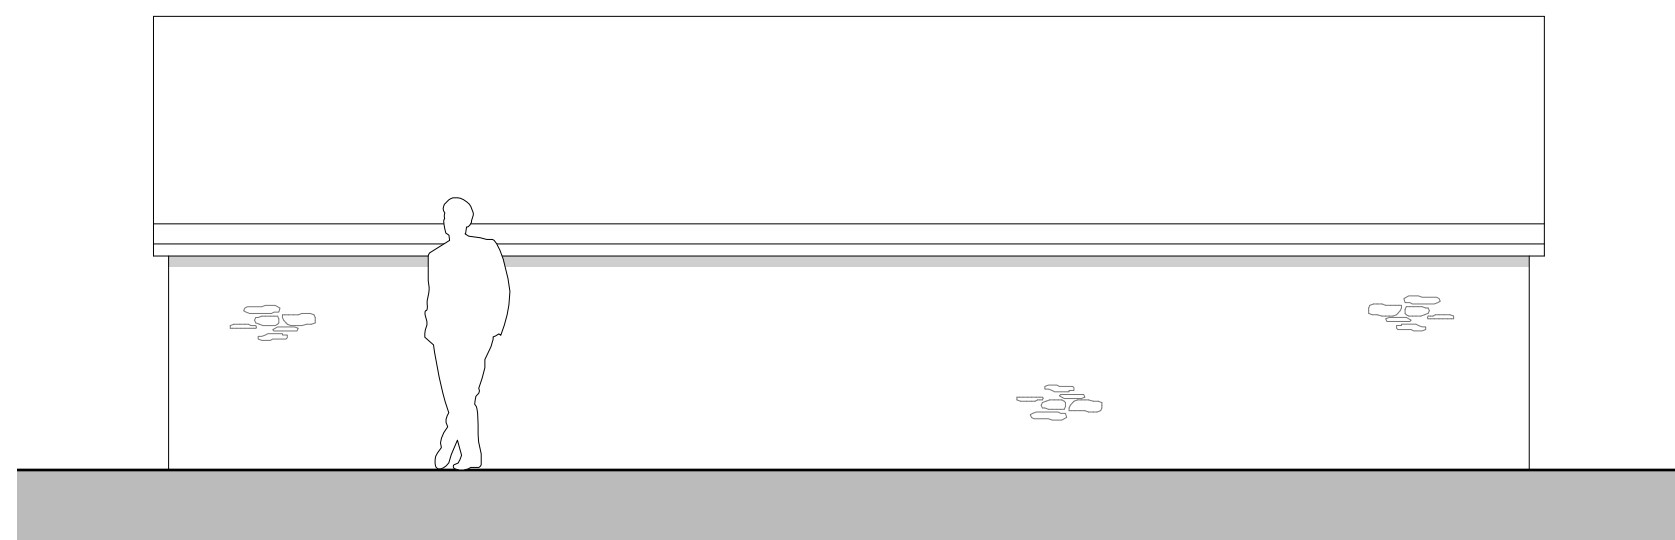


Proposed Elevation C
1:100 @ A2

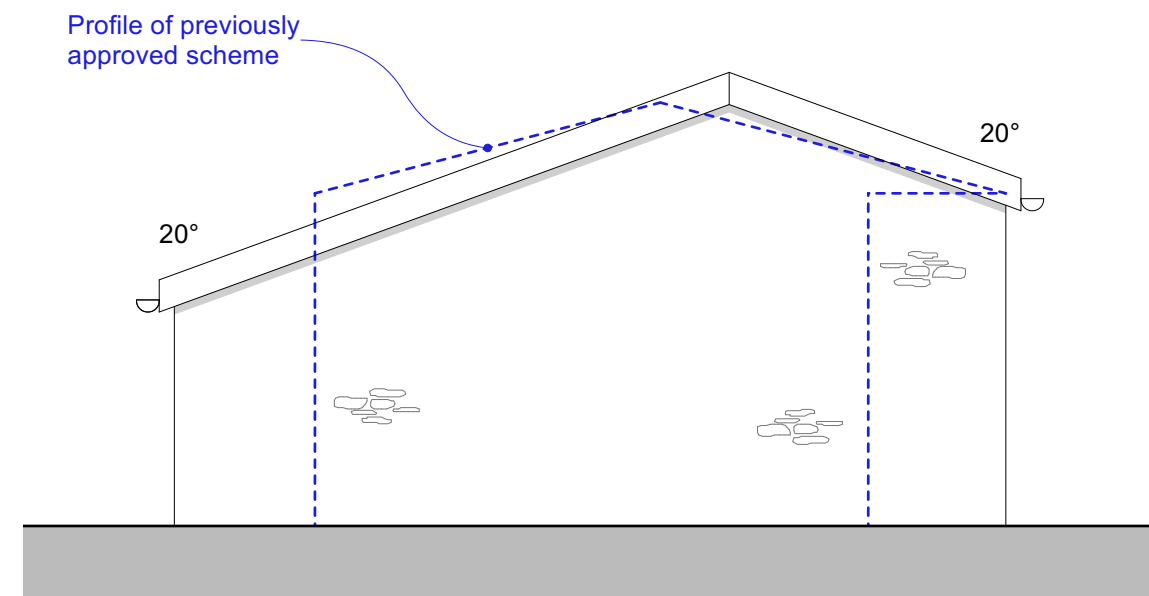

Proposed Elevation D
1:100 @ A2

Materials:

- Walls: Natural Cotswold Stone
- Roof: Stone Tile Roof
- Lintels: Natural Oak
- Doors: Timber Boarded

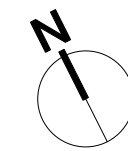

- Project:** The Summer House, Chedworth
- Project Description:** Agricultural Storage Building
- Drawing Title:** Proposed Building Layouts
- Drawing Number:** 2304A-P04
- Scale:** 1:50 @ A2
- Revision:** A