


All dimensions to be verified on site.

Any discrepancies in printed drawings to be brought to attention of wd Harley for clarification.


All variations to construction works carried out on site to be brought to our attention prior to carrying out work.

©2018. wd Harley is the author of this document and owns the copyright to it. This document may not be reproduced in any form in whole or part without the prior written permission of wd Harley.

Produced on 29 June 2022 from the Ordnance Survey National Geographic Database and incorporating surveyed revision available at this date. This map shows the area bounded by 243840 662735,243982 662735,243982 662877,243840 662877,243840 662735  
Reproduction in whole or part is prohibited without the prior permission of Ordnance Survey.  
Crown copyright 2022. Supplied by copla ltd trading as UKPlanningMaps.com a licensed Ordnance Survey partner (100054135).  
Data licence expires 29 June 2023. Unique plan reference: v2c/818562/1106601

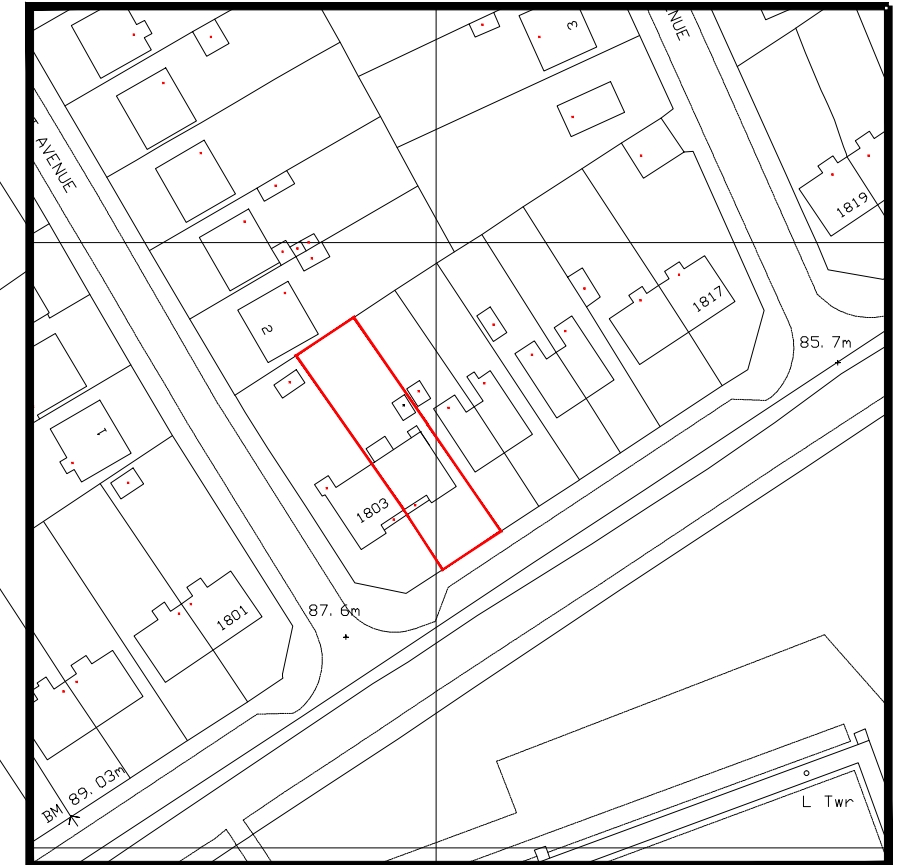

LOCATION PLAN  
1:1250

 

Project Title:  
**PROPOSED EXTENSION**

Site Address:  
1805 Cumbernauld Road  
Millerston  
Glasgow  
G33 6JR

Dwg Title:  
**Site Location &  
Existing site plan**

Dwg No: dom283 - 000	Rev:
Scale: 1:1250 / 1:200	Drwn: gb
Date: sept 23	Chkd:



01877 331708 | office@wdharley.com

EXISTING SITE PLAN  
1:200