


Ground Floor Plan

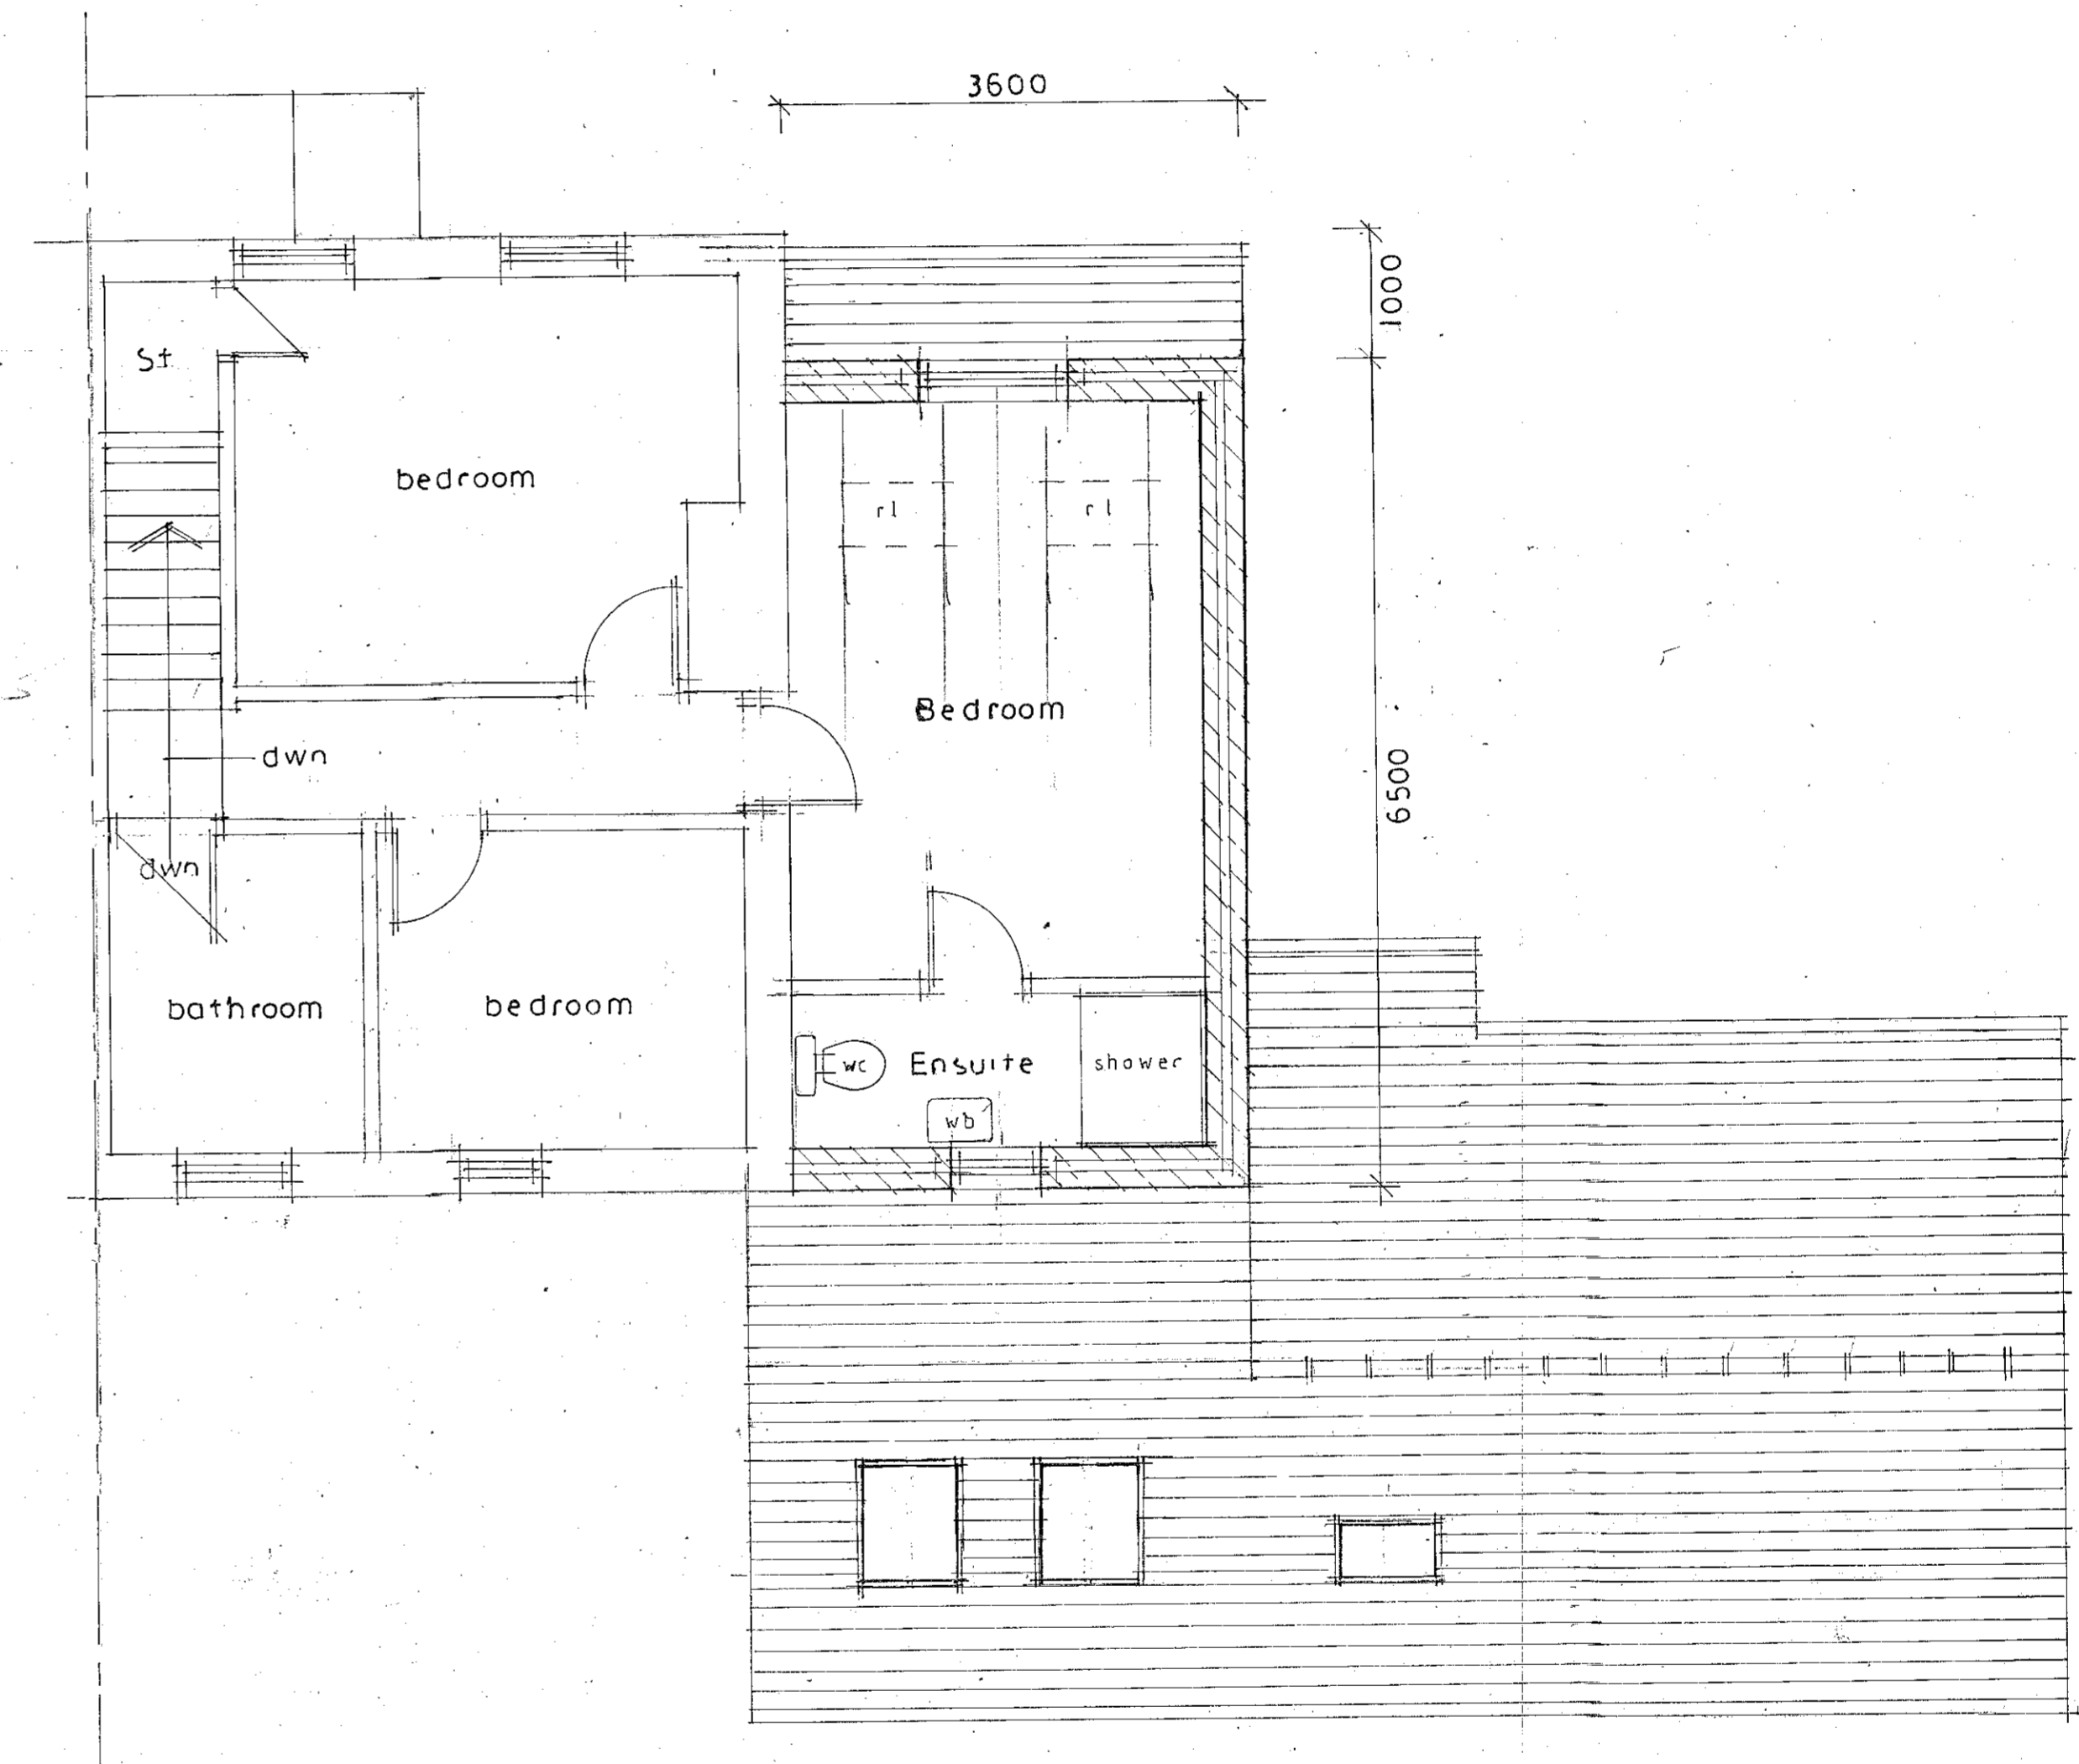

First Floor Plan

Proposed Development
at
Woodhead Beck Cottage
8 Lewis Buildings
Back Lane
Burley in Wharfedale
LS29 7EE
for Mr & Mrs G. Chew
Proposed Floor Plans

Scale 1/50 @ A1
Date August 2023

Drawing No

03