


Original house  
Boundary line

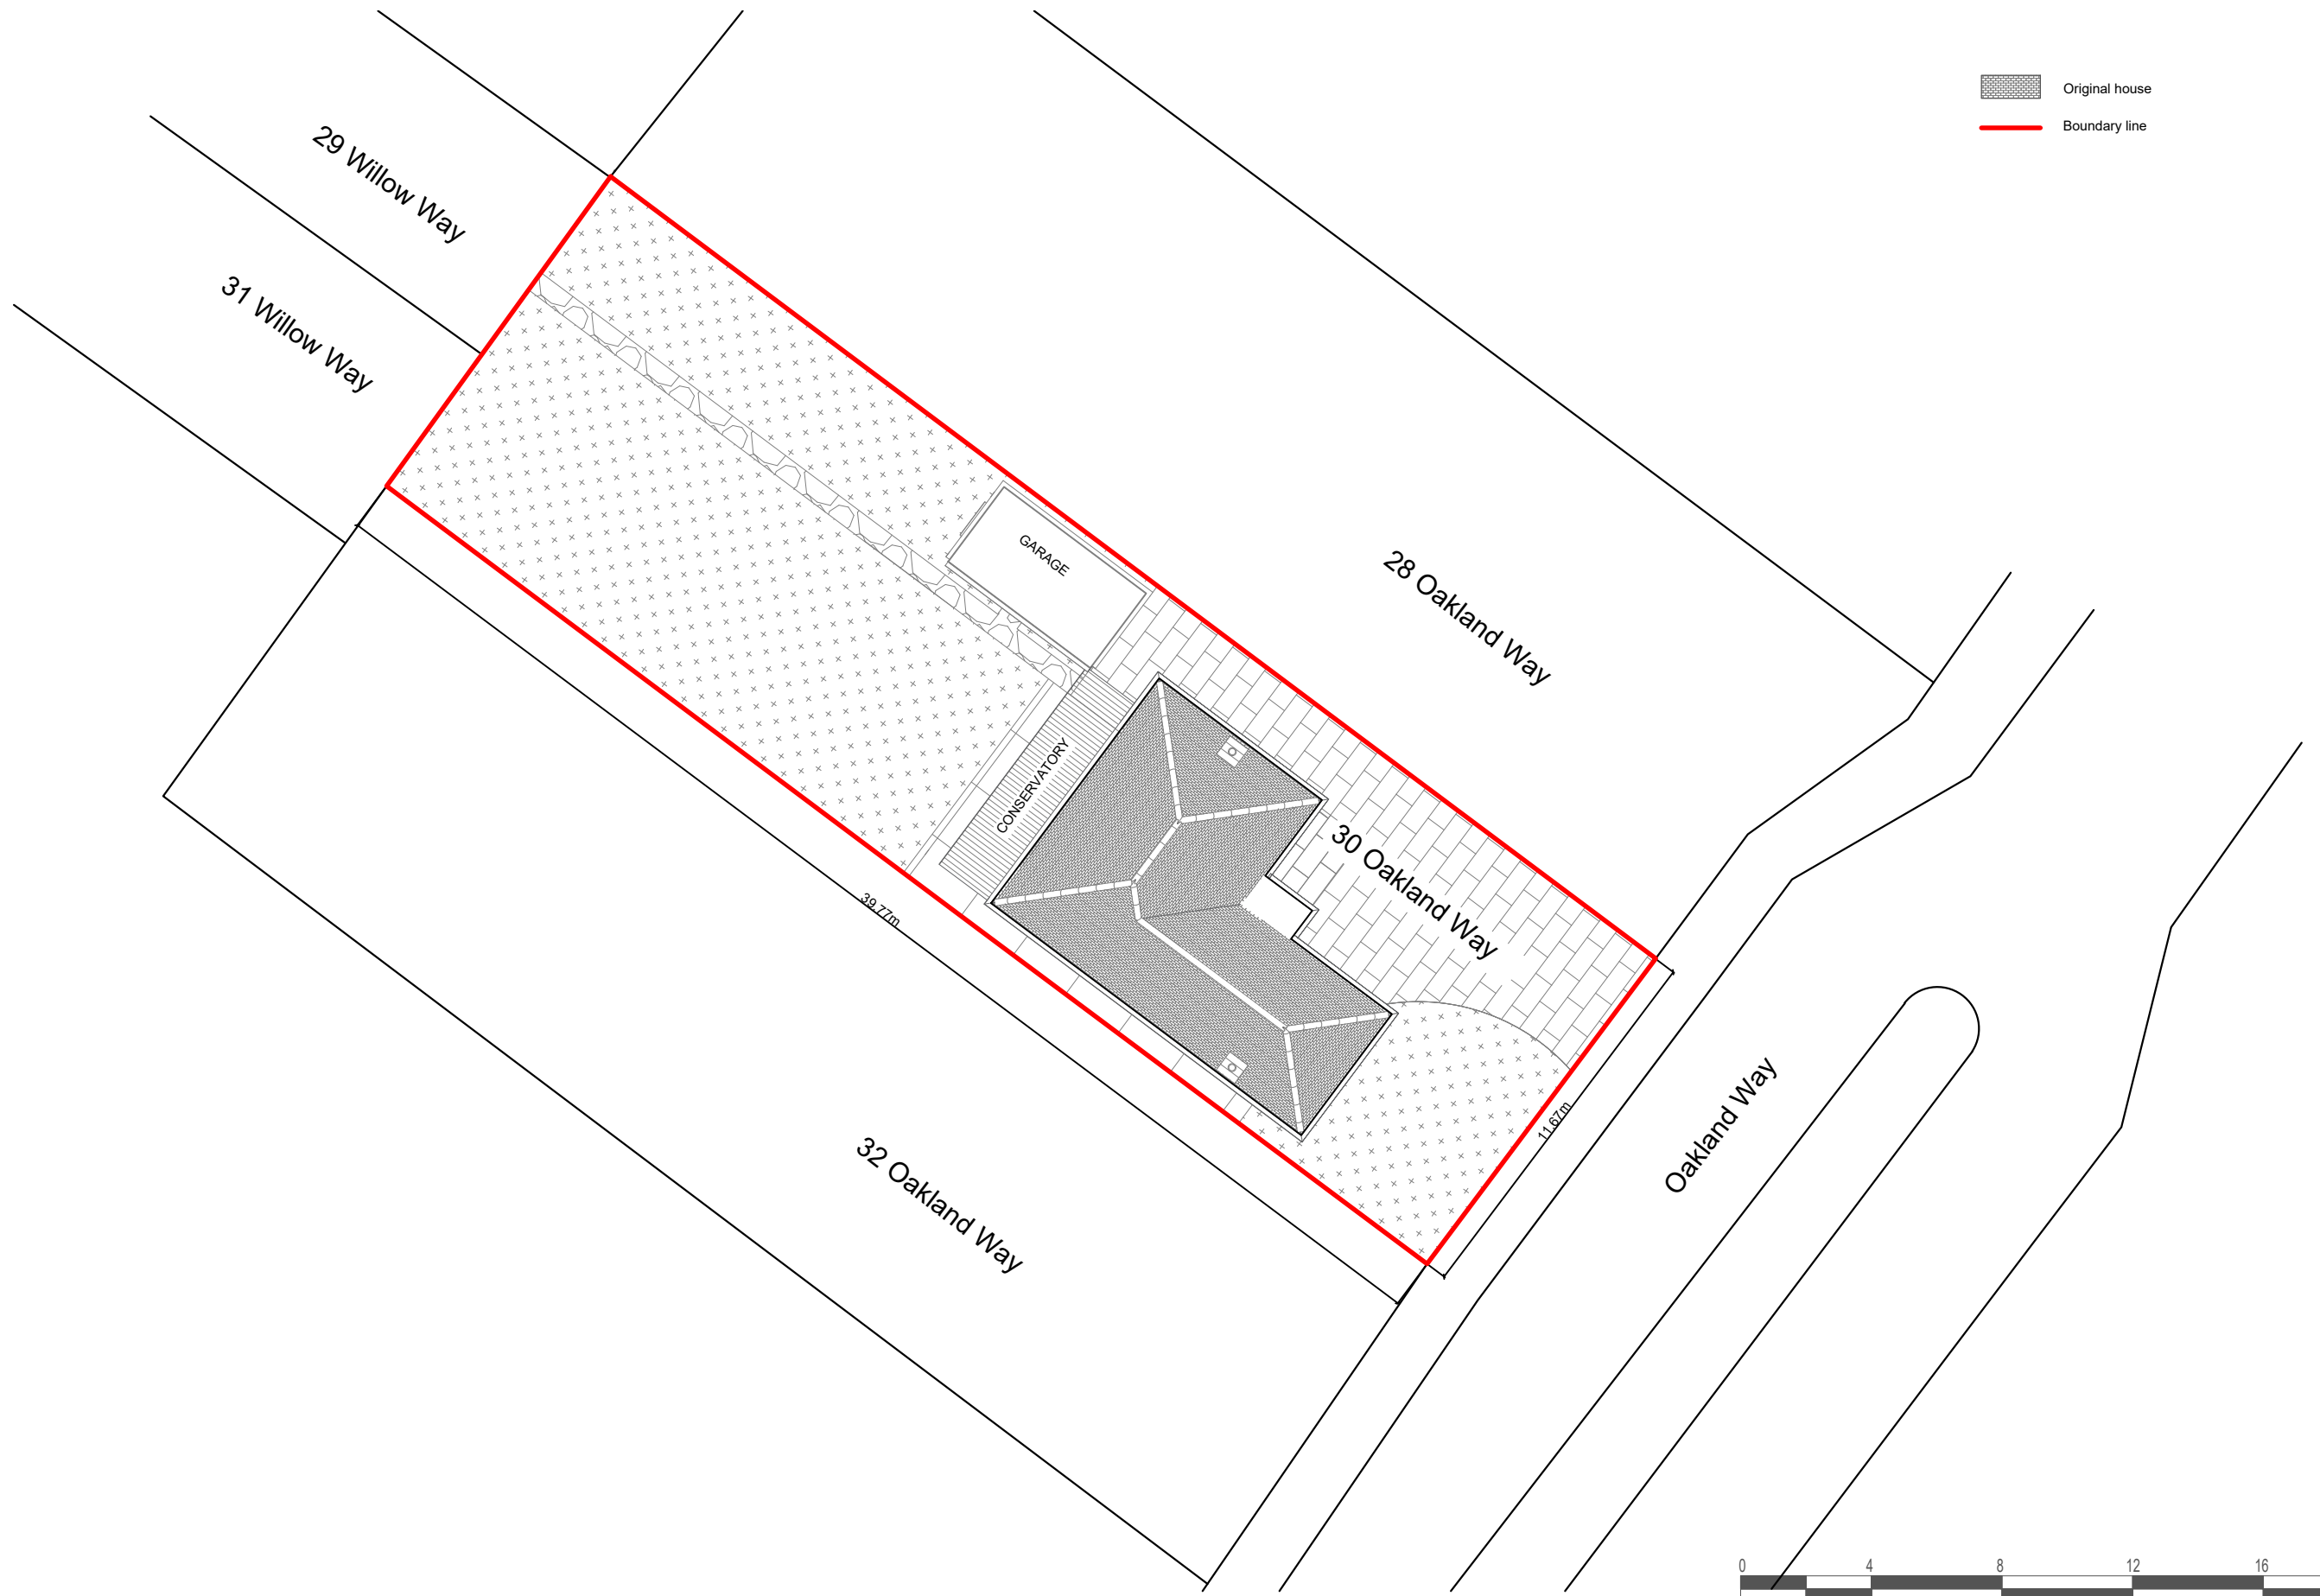


No.	Description	Date

<b>Gartwork Architecture Ltd</b>			
CODE	STATUS	SUITABILITY DESCRIPTION	PURPOSE OF ISSUE

PROJECT	30 Oakland Way Epsom KT19
SHEET	Existing Site Plan

CLIENT Lyn Myers		
Date 29/08/2023	Project number N/A	Scale (@ A3) 1 : 200
Drawn by ND	DRWAING NUMBER 1000	REV
Checked by AG		

 

- Original house
- Boundary line
- Proposed alteration



No.	Description	Date

<b>Gartwork Architecture Ltd</b>			
CODE	STATUS	SUITABILITY DESCRIPTION	PURPOSE OF ISSUE

PROJECT 30 Oakland Way Epsom KT19	CLIENT Lyn Myers									
SHEET Proposed Site Plan	<table border="1" style="width: 100%; border-collapse: collapse;"> <tr> <td style="width: 33%;">Date 29/08/2023</td> <td style="width: 33%;">Project number N/A</td> <td style="width: 34%;">Scale (@ A3) 1 : 200</td> </tr> <tr> <td>Drawn by ND</td> <td colspan="2">DRWAING NUMBER 2000</td> </tr> <tr> <td>Checked by AG</td> <td colspan="2">REV</td> </tr> </table>	Date 29/08/2023	Project number N/A	Scale (@ A3) 1 : 200	Drawn by ND	DRWAING NUMBER 2000		Checked by AG	REV	
Date 29/08/2023	Project number N/A	Scale (@ A3) 1 : 200								
Drawn by ND	DRWAING NUMBER 2000									
Checked by AG	REV									

Date 29/08/2023	Project number N/A	Scale (@ A3) 1 : 200
Drawn by ND	DRWAING NUMBER 2000	
Checked by AG	REV	