

Note:  
The contractor is to check and verify all dimensions on site before starting work / ordering materials and report any omissions or errors.

Existing building measurements are to structure unless otherwise stated.

This drawing is to be read in conjunction with all relevant consultants and specialists drawings.

No.	Description	Date



Old Vicarage  
-Renovation

Location-Site  
Plan-Existing

Project number	OV02
Date	28/06/2023
Drawn by	WS
Checked by	WJS

A1-00

Scale	As indicated
-------	--------------

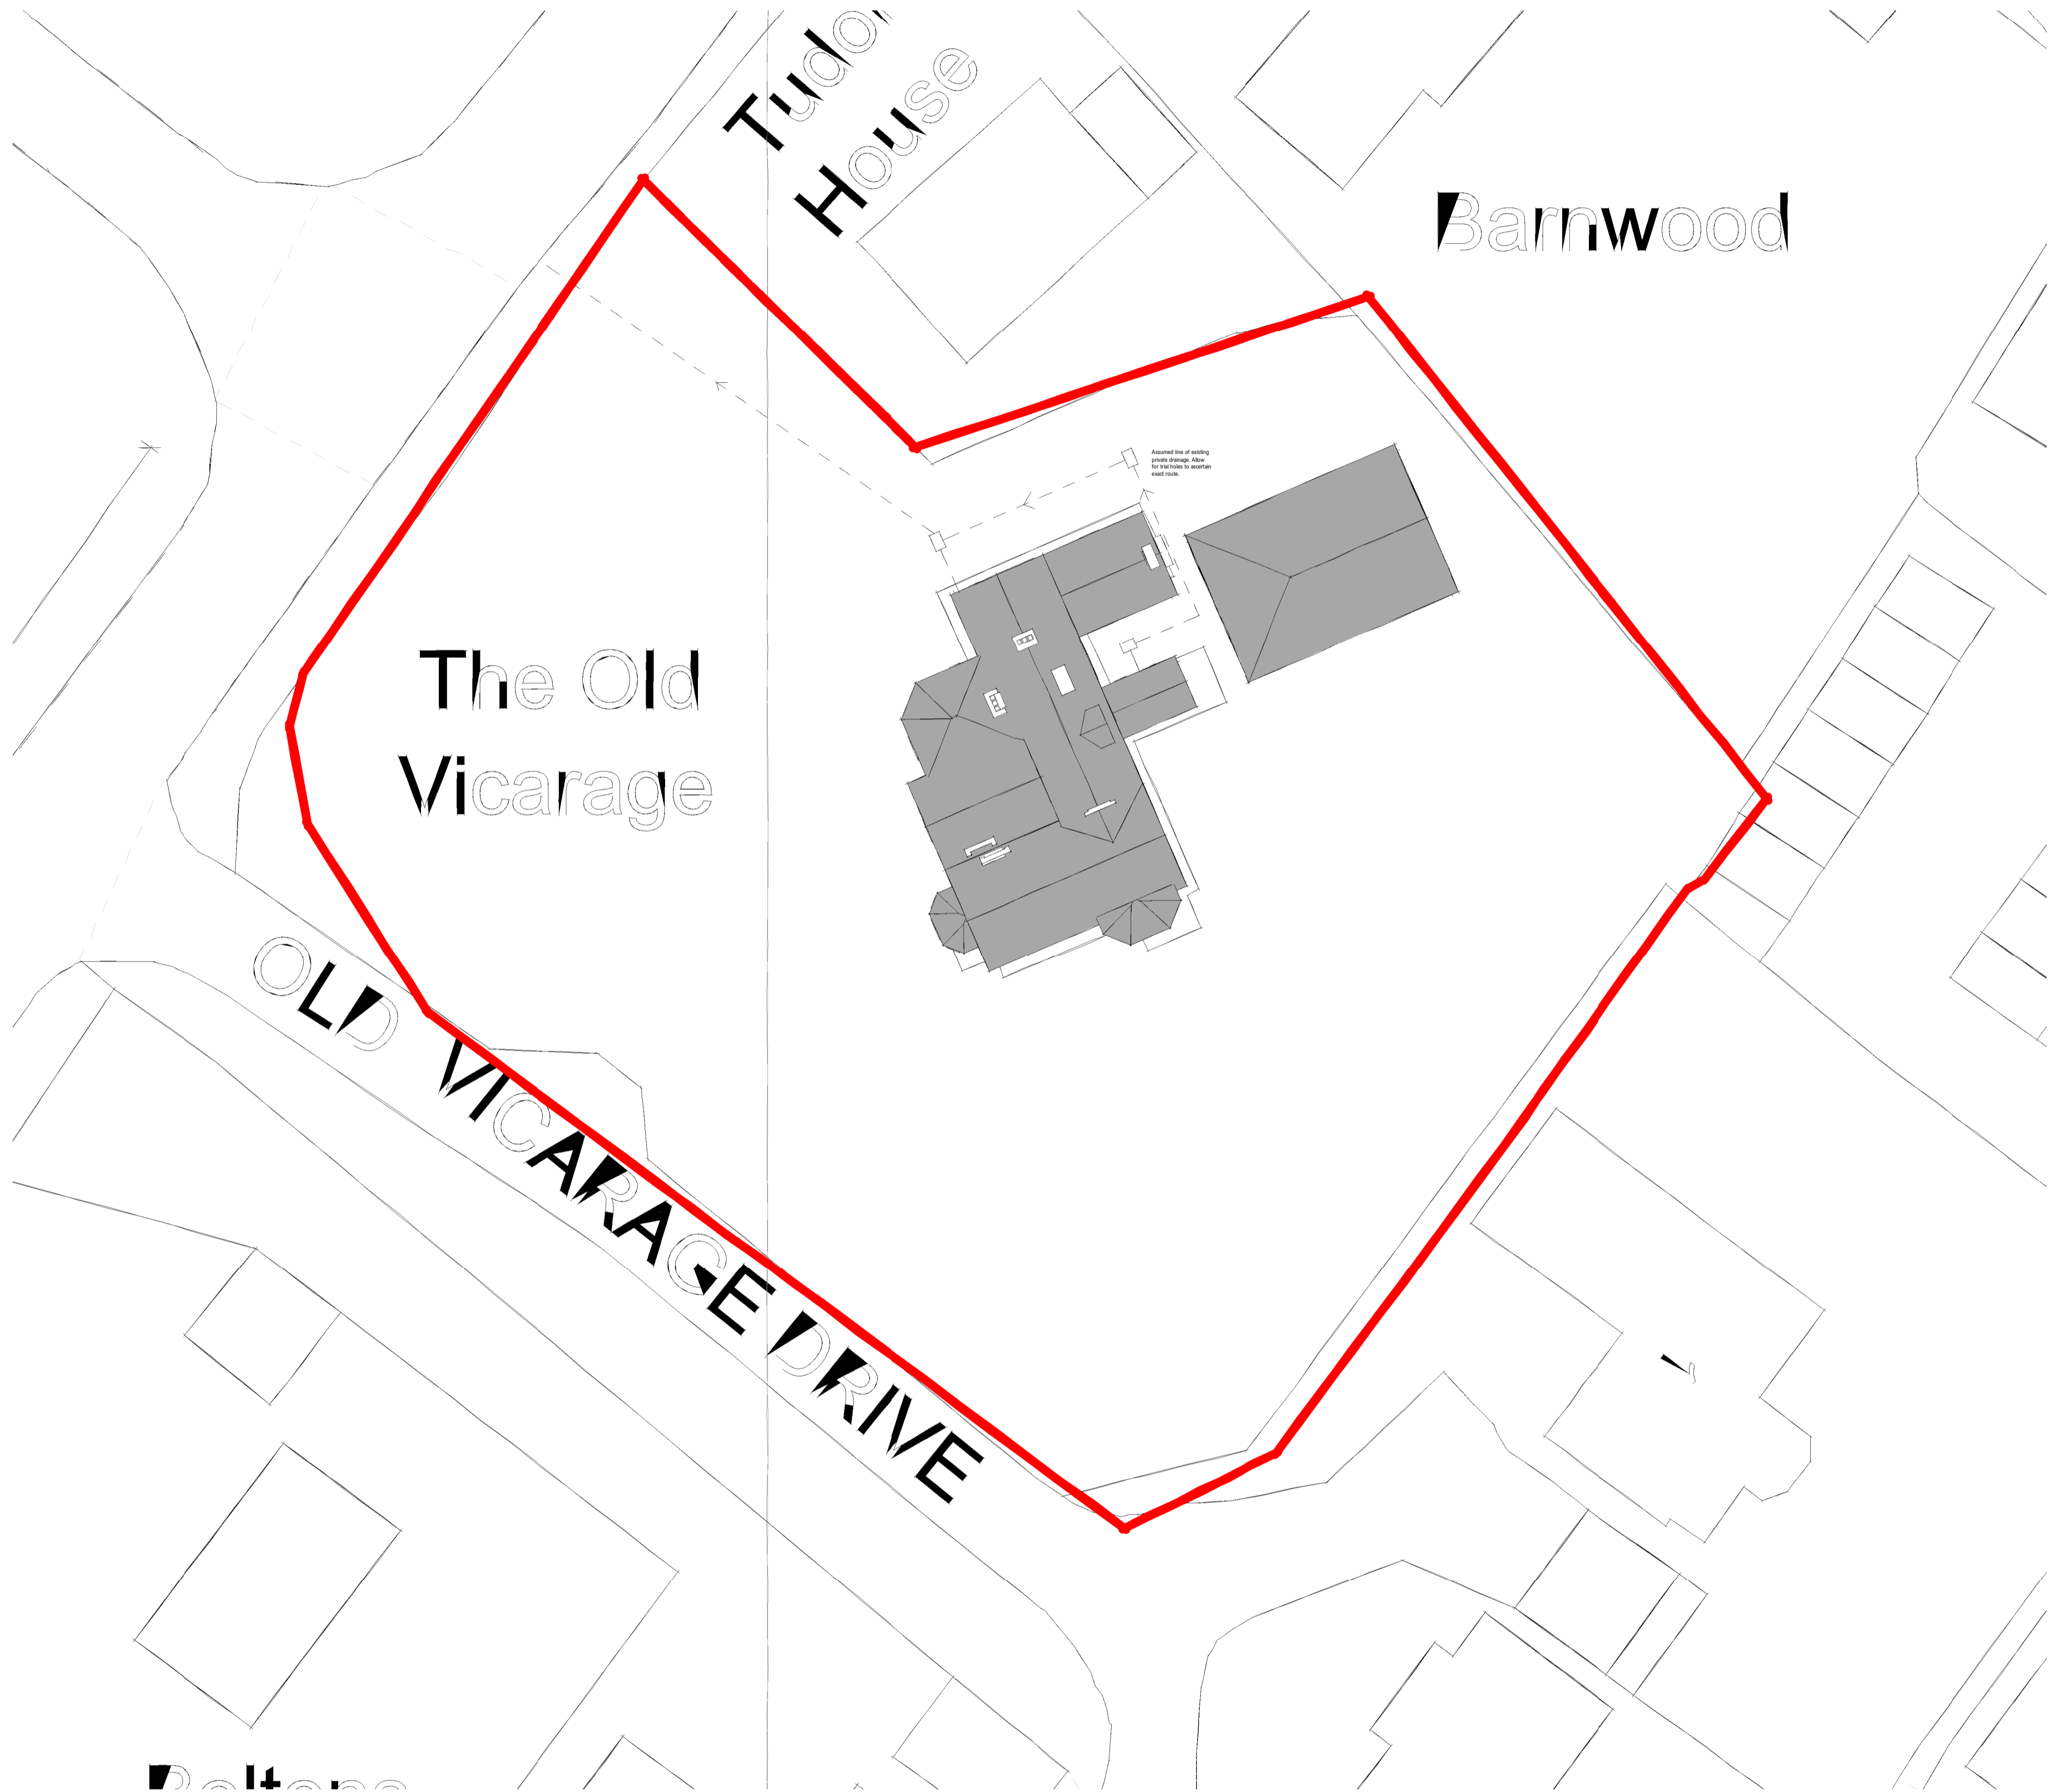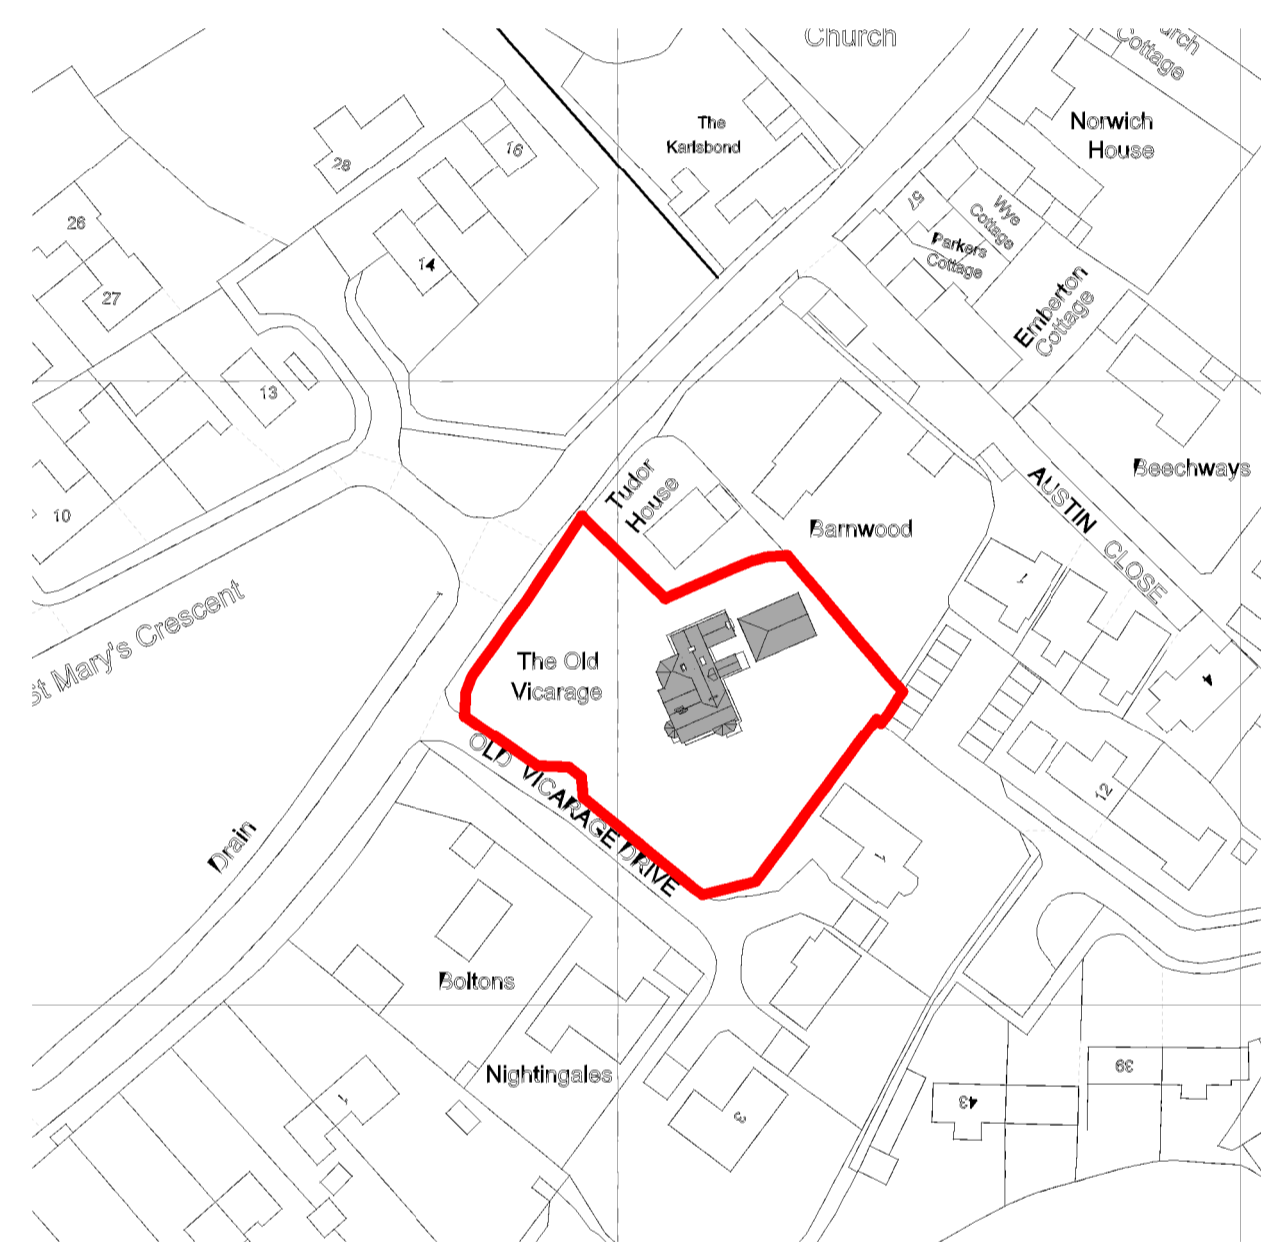

1 Location Plan-Existing  
1 : 1250

2 Site Plan-Existing  
1 : 200