



Proposed Window Plan
Flush Casements 1 : 5

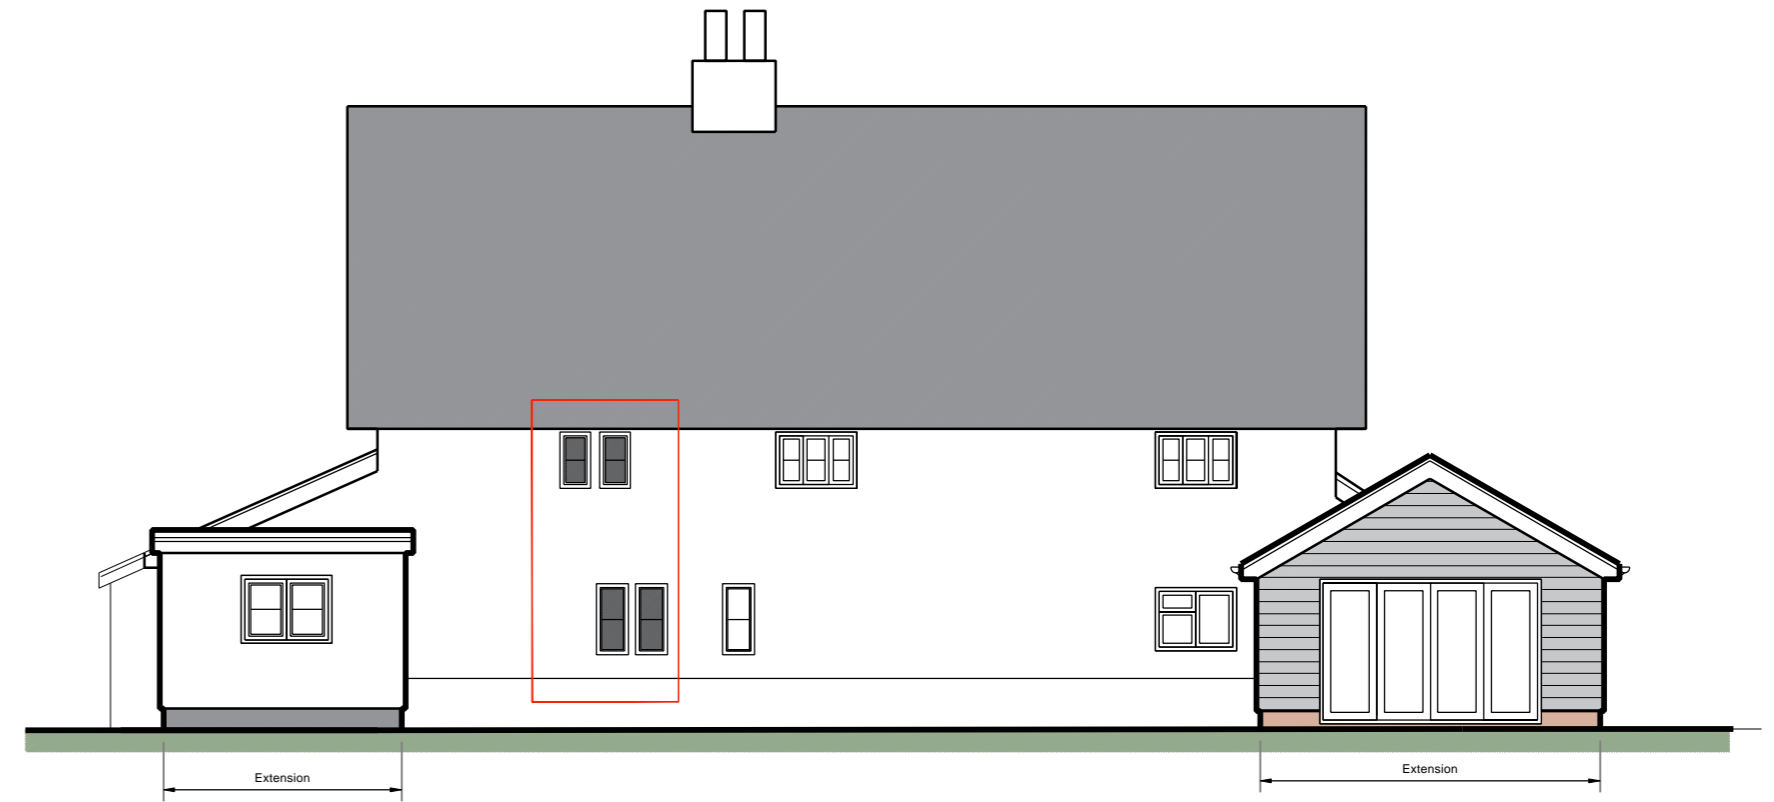

North East Elevation

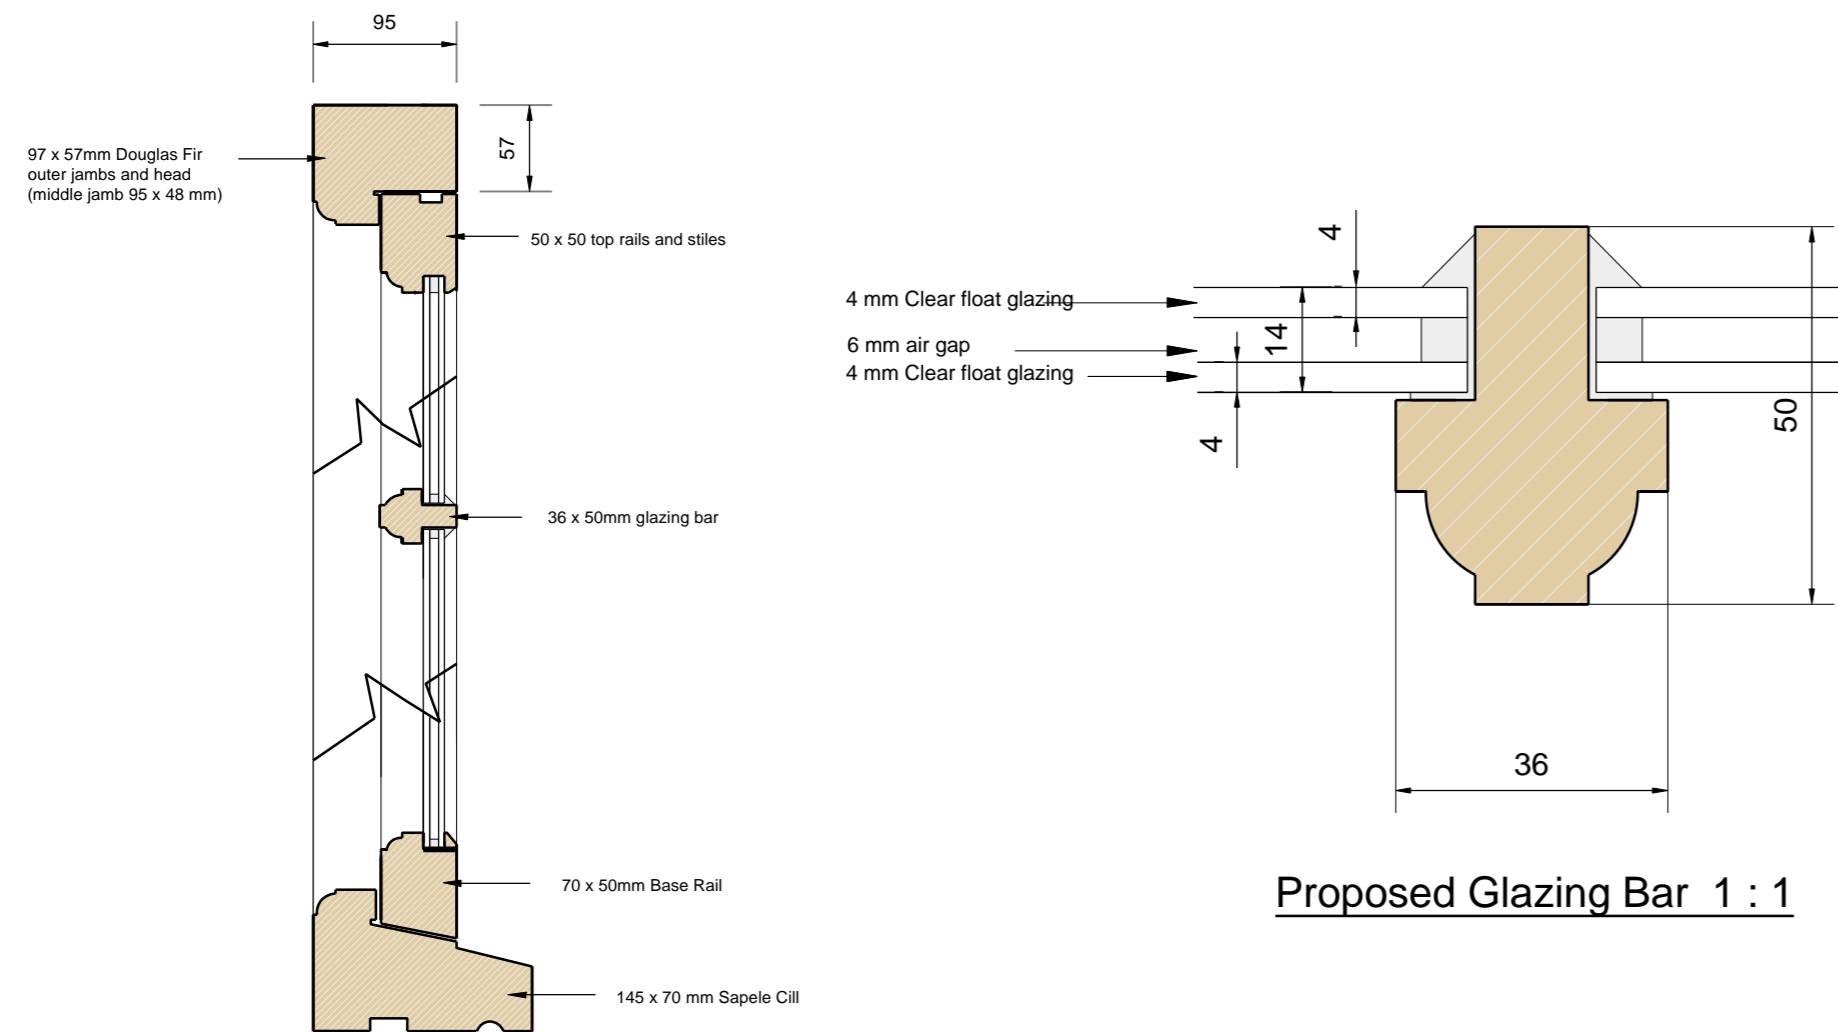


Proposed Glazing Bar 1 : 1



Images of the Existing Windows on North - East Elevation



Proposed Flush Casements 1 : 5
Section Detail

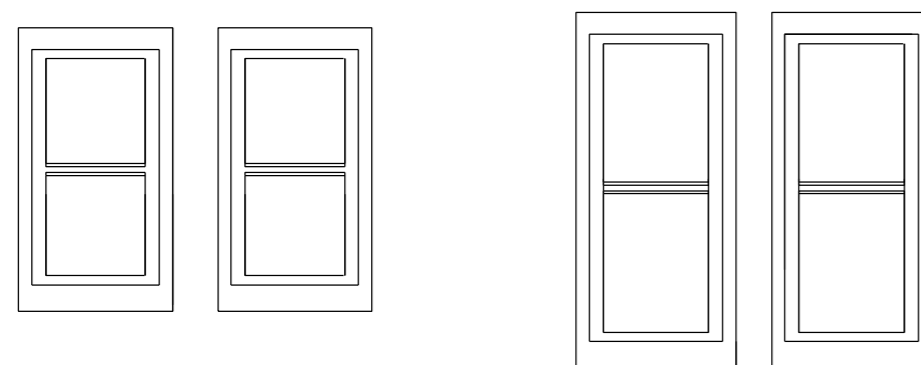

Proposed Window Elevations 1 : 20

Joinery
Proposed new windows to match the existing and to be flush casements. Windows are to be constructed from Douglas fir with Sapele cills. Windows are to be 14mm double glazed fitted with draft seals. Ironmongery to be Black -Curly Tail
This is not a working or manufacturers drawing but to be used for the purpose of clearing planning and listed building consent conditions only.

CONDITIONS



Howe and Boosey
Architectural Services Ltd

28 Julian Road, Norwich, NR10 3QA
Website: howeboosey.co.uk
Company Number 13511000 Incorporated 14th July 2021

Project
Bullock Farm
Mellis
Suffolk
Proposed Window Joinery - Main Historic Dwelling

Scale	1 / 1	1 / 5	1 / 20	1 / 100	@ A1
Job No.	0088	04			
Drawn by:	H and B		Date:	Sept 2023	

This design is the copyright of Howe and Boosey Architectural Services Ltd and should not be altered, photographed, copied or reproduced without written consent. All dimensions are to be checked by the general contractor on site and any discrepancies clarified before the work proceeds.