
 


01
090

FULL SITE PLAN

SCALE 1:500

NOTES:
█ Property Boundary
█ Site Boundary (1425m2)

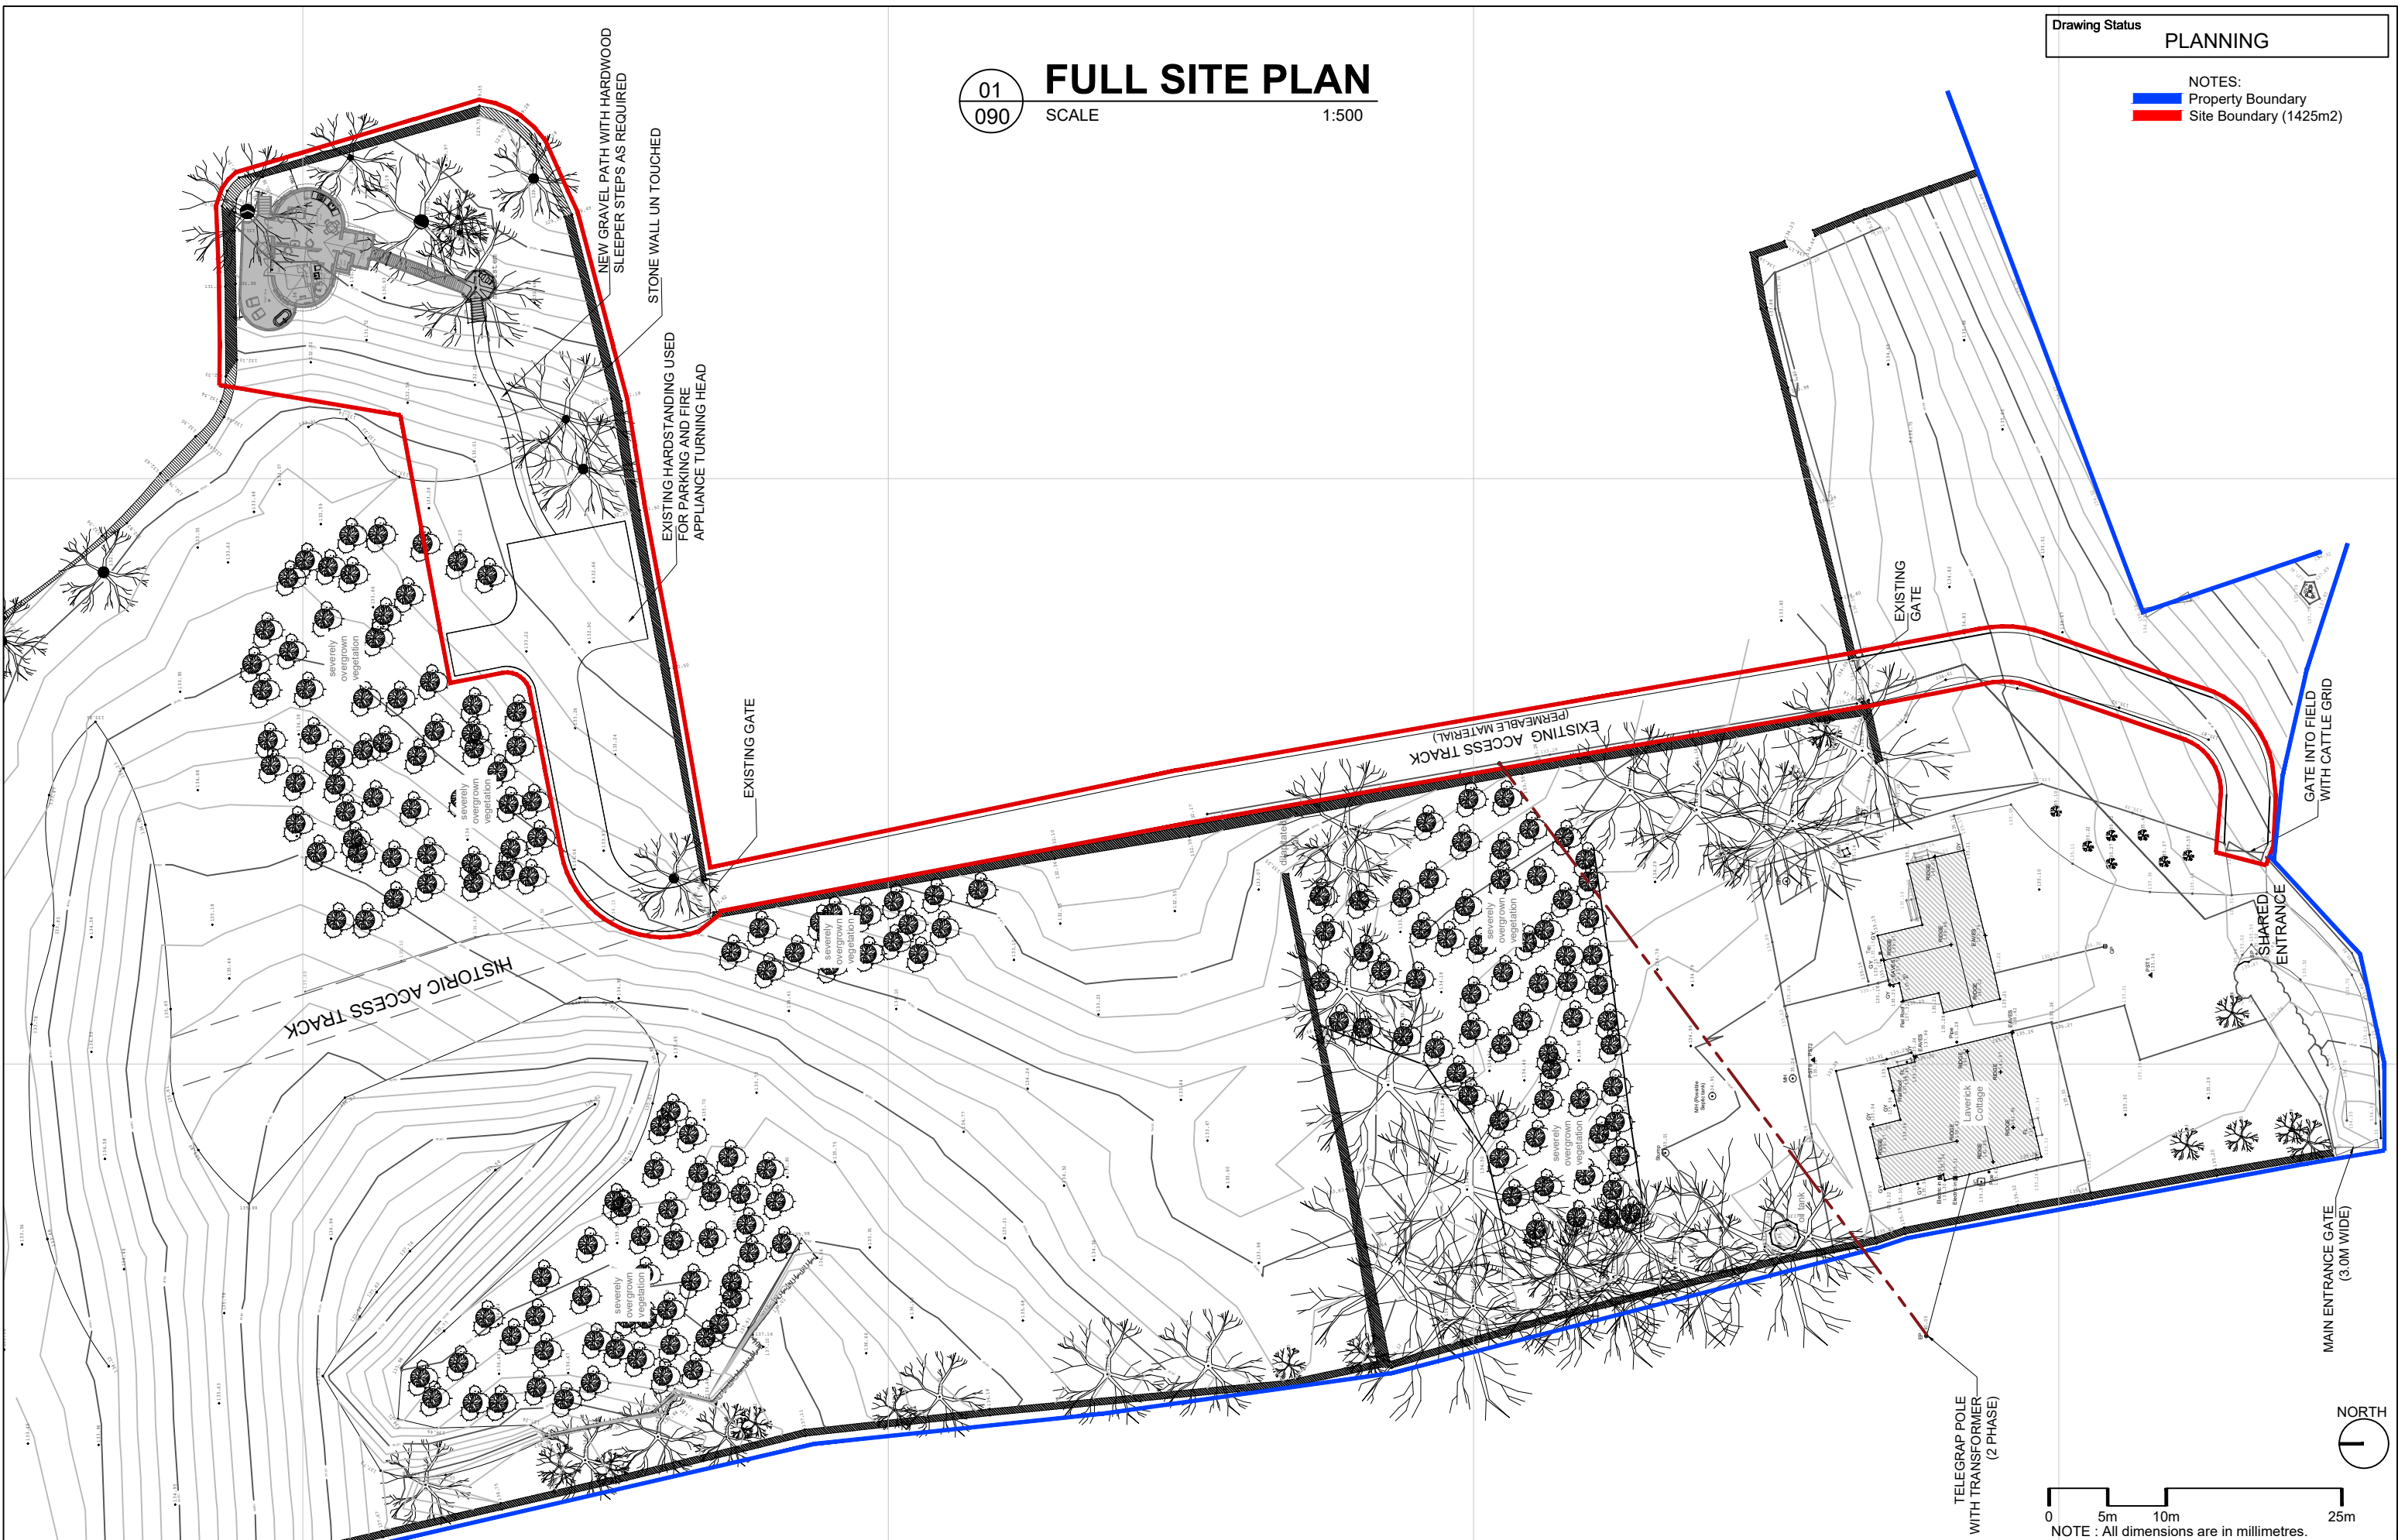

Blue Forest (UK) Limited
 The Studio
 Bensfield Farm
 Beech Hill
 Wadhurst
 East Sussex
 TN5 6JR, UK
 t: +44 (0)1892 75 00 90
 e: info@blueforest.com
 w: www.blueforest.com

All dimensions are to be checked on site. Any discrepancies or variations are to be reported to Blue Forest (UK) Limited before work commences. Figured dimensions are only to be taken from this drawing. This drawing is to be read in conjunctions with all relevant consultants' and/or specialists drawings/documents and any discrepancies or variations are to be notified to Blue Forest (UK) Limited before the affected work commences. Copyright © Blue Forest (UK) Limited.

| Rev | Date | Description |
|-----|--------|---------------------|
| A | 201022 | Revised access road |
| B | 221109 | Revised boundaries |
| C | 210223 | Revised scale |

| | |
|---------------|------------------|
| Client | Stay On The Hill |
| Project Title | Treehouse |
| Drawing Title | Full Site Plan |

| | | | | | |
|-------------|----------|-----------------|-------|-----------------|-----|
| Drawn by: | MF | Client Number: | 1044 | Drawing Number: | 090 |
| Checked By: | SP | Drawing status: | PL | Revision: | C |
| Date: | 28.10.22 | Scale: | 1:500 | Format: | A3 |