


**SINGLE STOREY REAR
EXTENSION**

Materials Schedule:
New external walls ar to be part brickwork and part render to match the host dwelling. Rendering is to be finished in off white colour.
New windows and doors are to be white uPVC or similar to match the existing.
The proposed flat roof is to be finished with GRP or similar




Proposed Rear Elevation

Scale 1:100

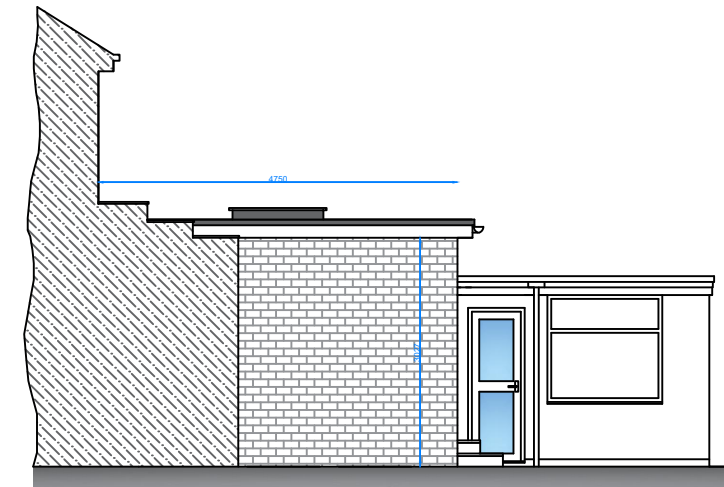


Proposed Side Return Elevation

Scale 1:100

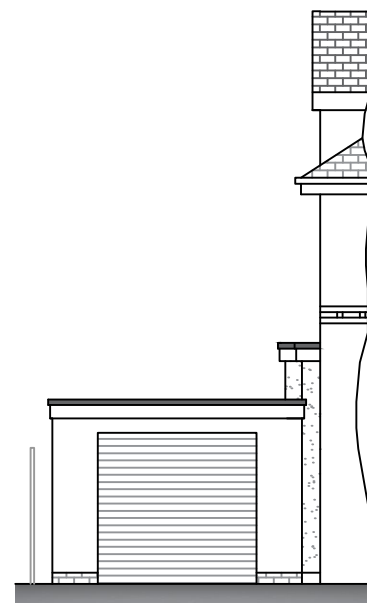

Proposed Front Elevation (part)

Scale 1:100

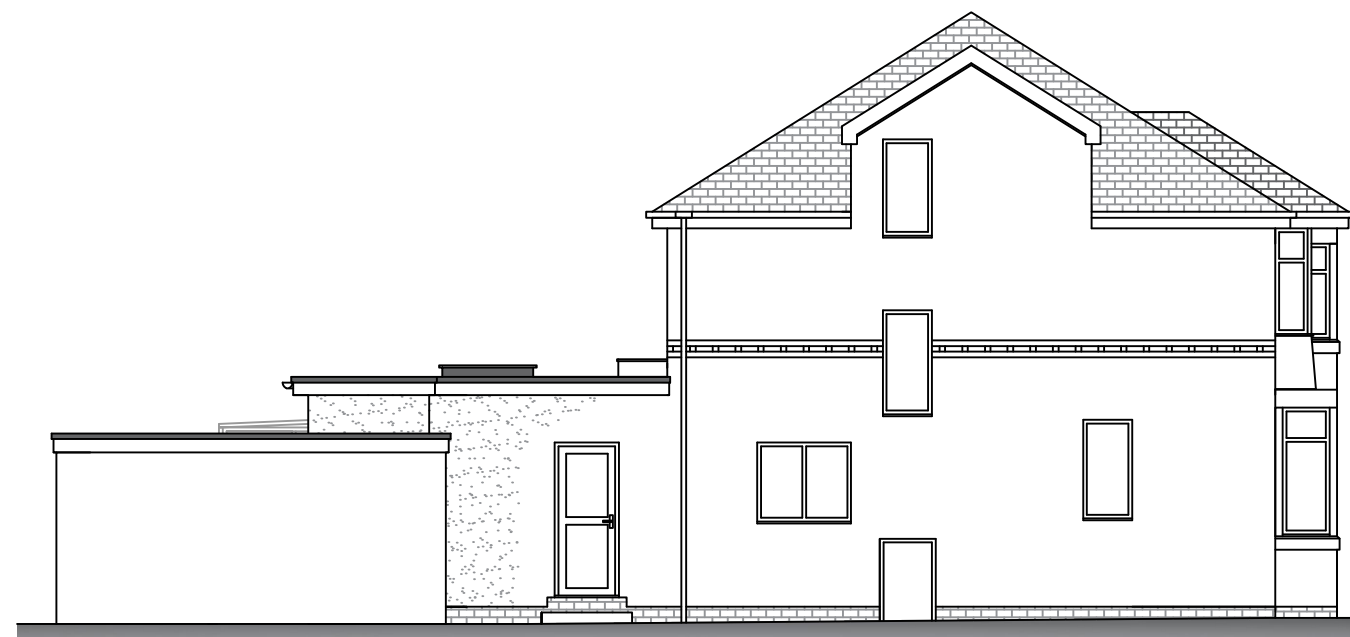

Proposed Side Elevation

Scale 1:100

DRAWING TITLE:

**PROPOSED
ARRANGEMENT**
Elevations

CLIENT:

Name: Mr and Mrs Deaville
15 Thornton Gate,
Thornton Cleveleys,
FY5 1JN

SCALE:

1:100

DRAWN BY:

MD

DRAWING NO:

DG - 23 - 004- DEAV

REV:

A