



**SINGLE STOREY REAR
EXTENSION**

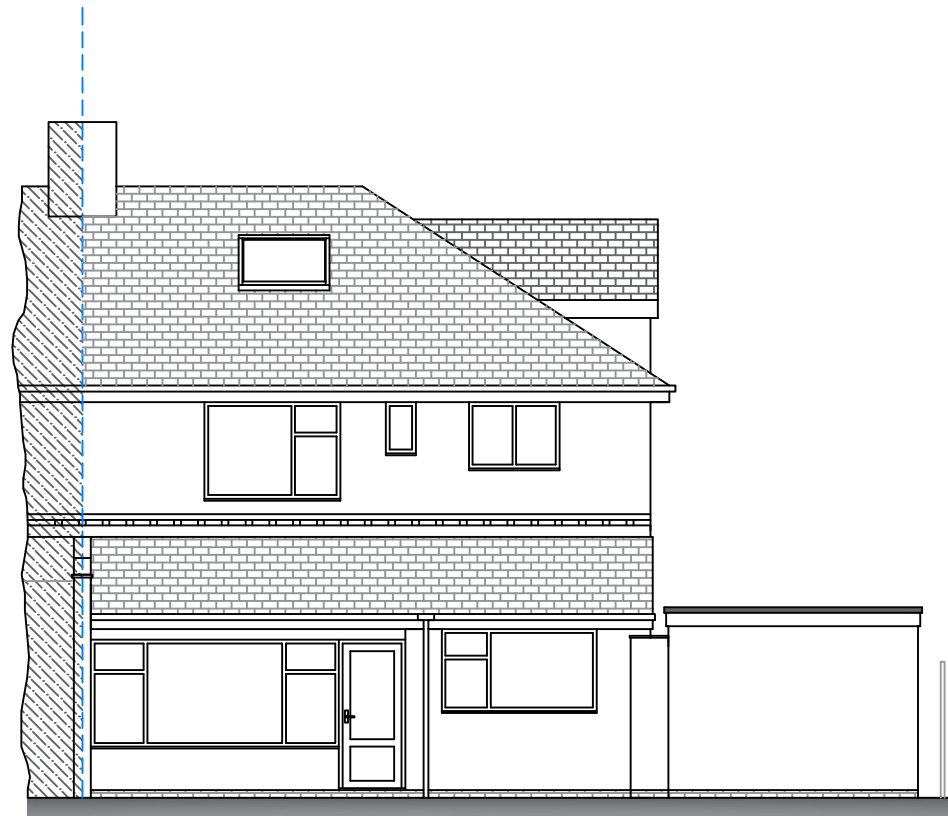


Existing Rear Elevation

Scale 1:50

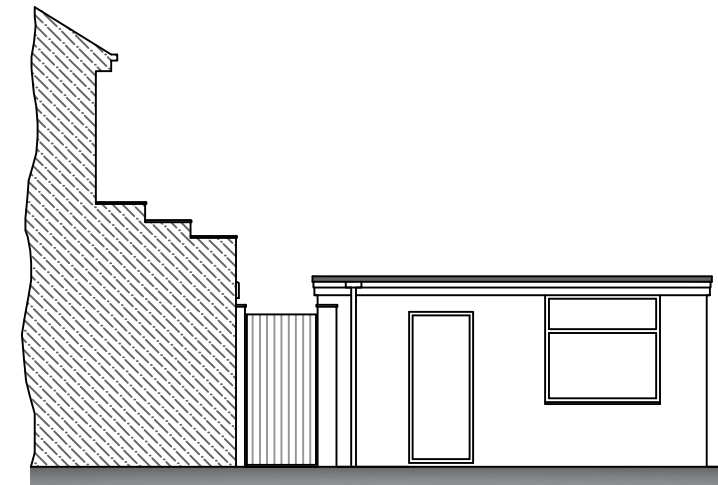


Existing Side Return Elevation

Scale 1:50

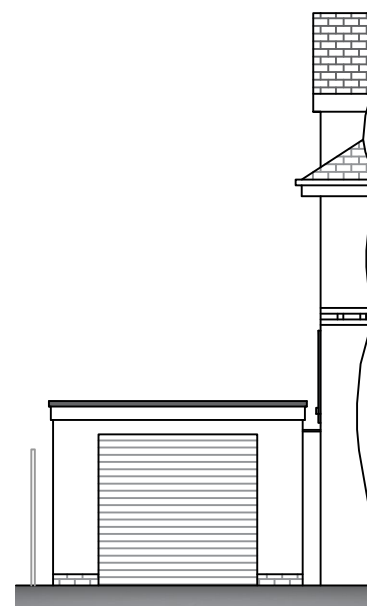

Existing Front Elevation (part)

Scale 1:50

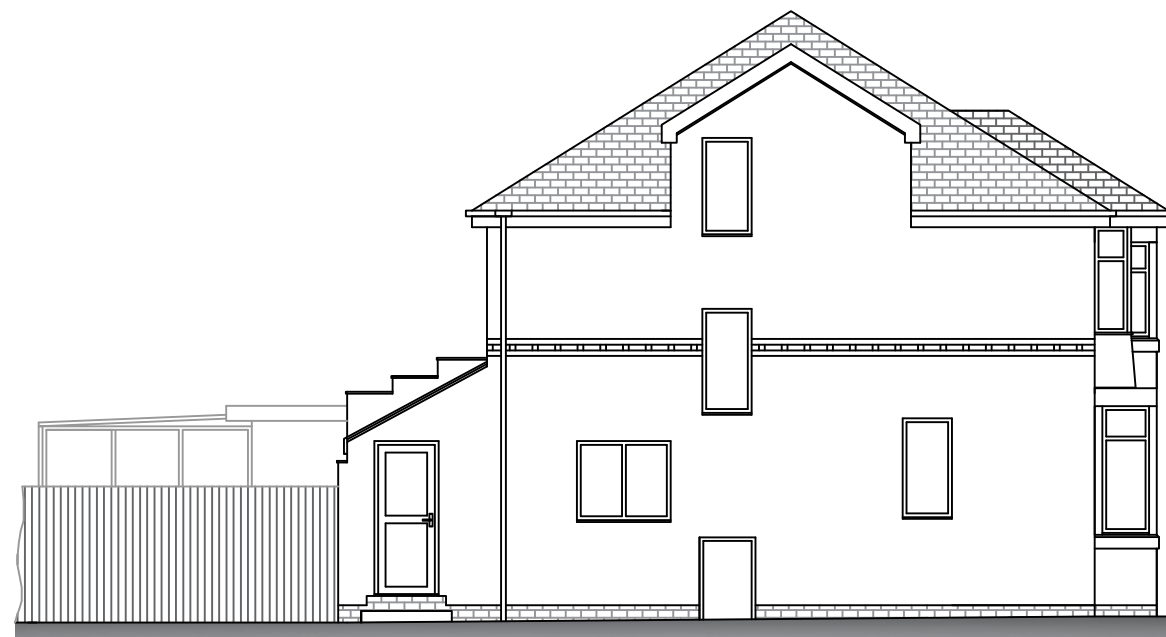

Existing Side Elevation

Scale 1:50

DRAWING TITLE:

**EXISTING
ARRANGEMENT
Elevations**

CLIENT:

Name: Mr and Mrs Deaville
15 Thornton Gate,
Thornton Cleveleys,
FY5 1JN

SCALE:

1:100

DRAWN BY:

MD

DRAWING NO:

DG - 23 - 002- DEAV

REV:

A